


PROJECT: ST 176 V
 DATE: 10/01/1949
 ROUTE: VT 113
 TOWN: THETFORD
 PIN: 00R457

MP 8.505-6.914
 RIGHT-OF-WAY DIVISION
 TOWN FILE
 PERPETUAL
 Town of VT 113
 [To Be Returned To R.O.W. Division]



PROJECT NUMBER	TYPE	CONTRACTOR	LOCATION

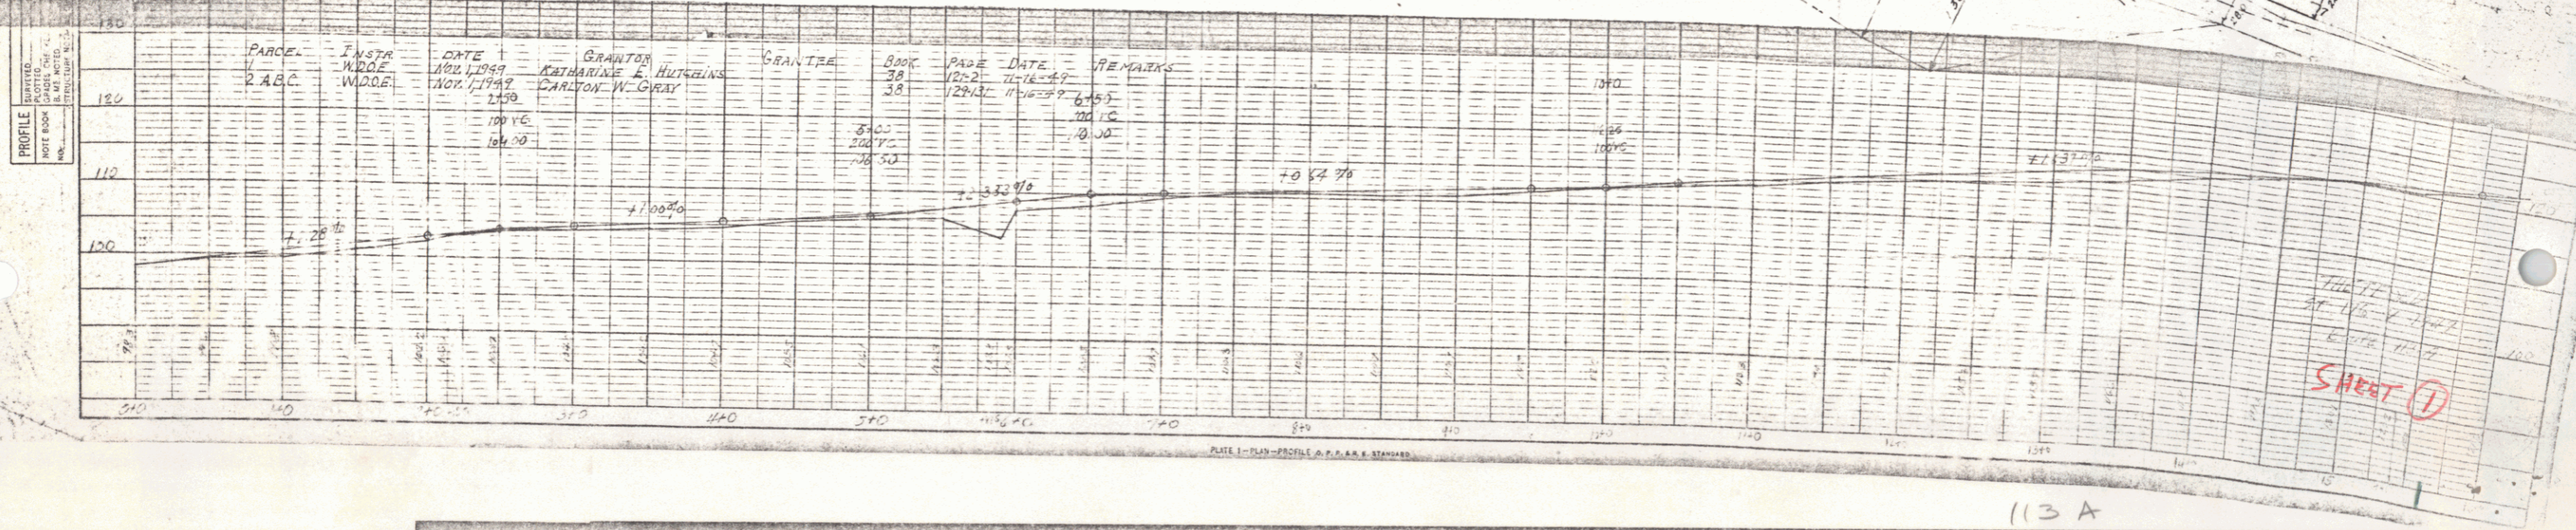

PARCE.	INSTR.	DATE	GRANTOR	GRANTEE	BOOK	PAGE	DATE	REMARKS

SHEET ①

PLAN
 CHECKED BY: [Signature]
 DATE: 11-16-49
 NOTE BOOK NO. OF THIS PROJECT: [Blank]
 NO. OF THIS SHEET: 2

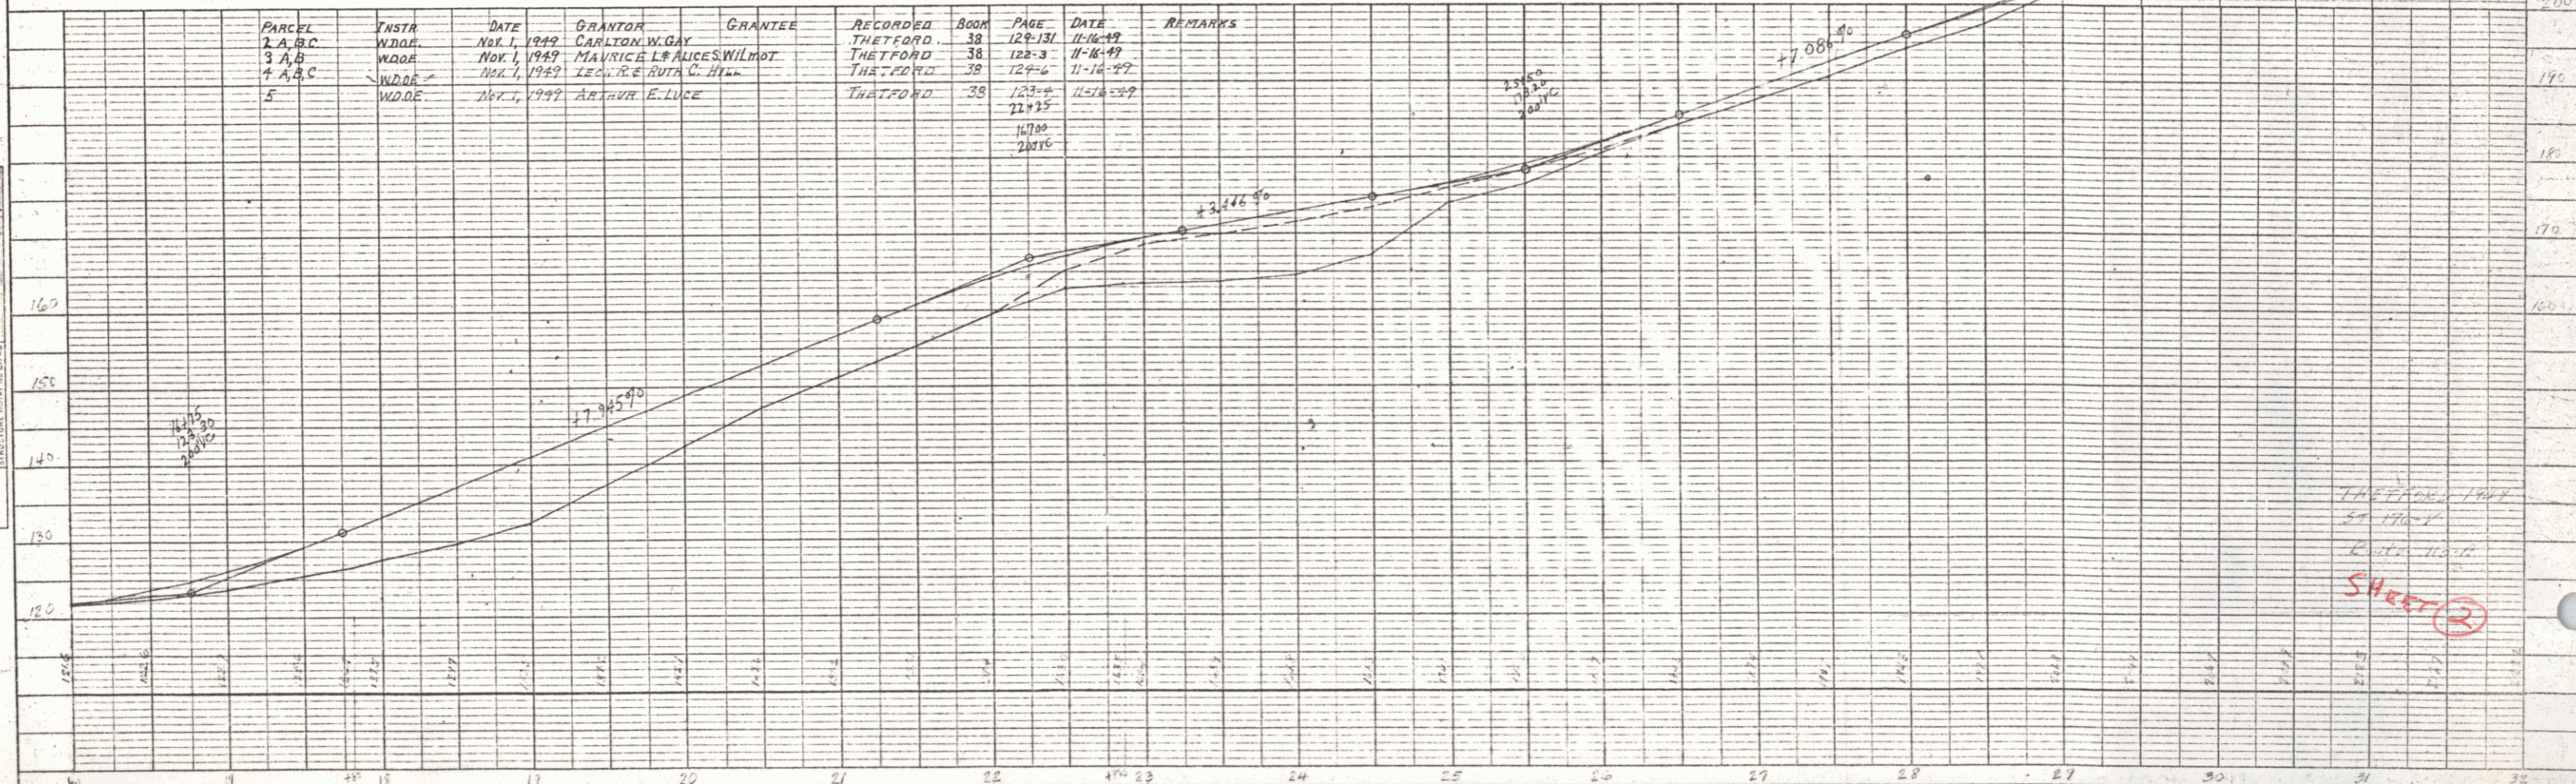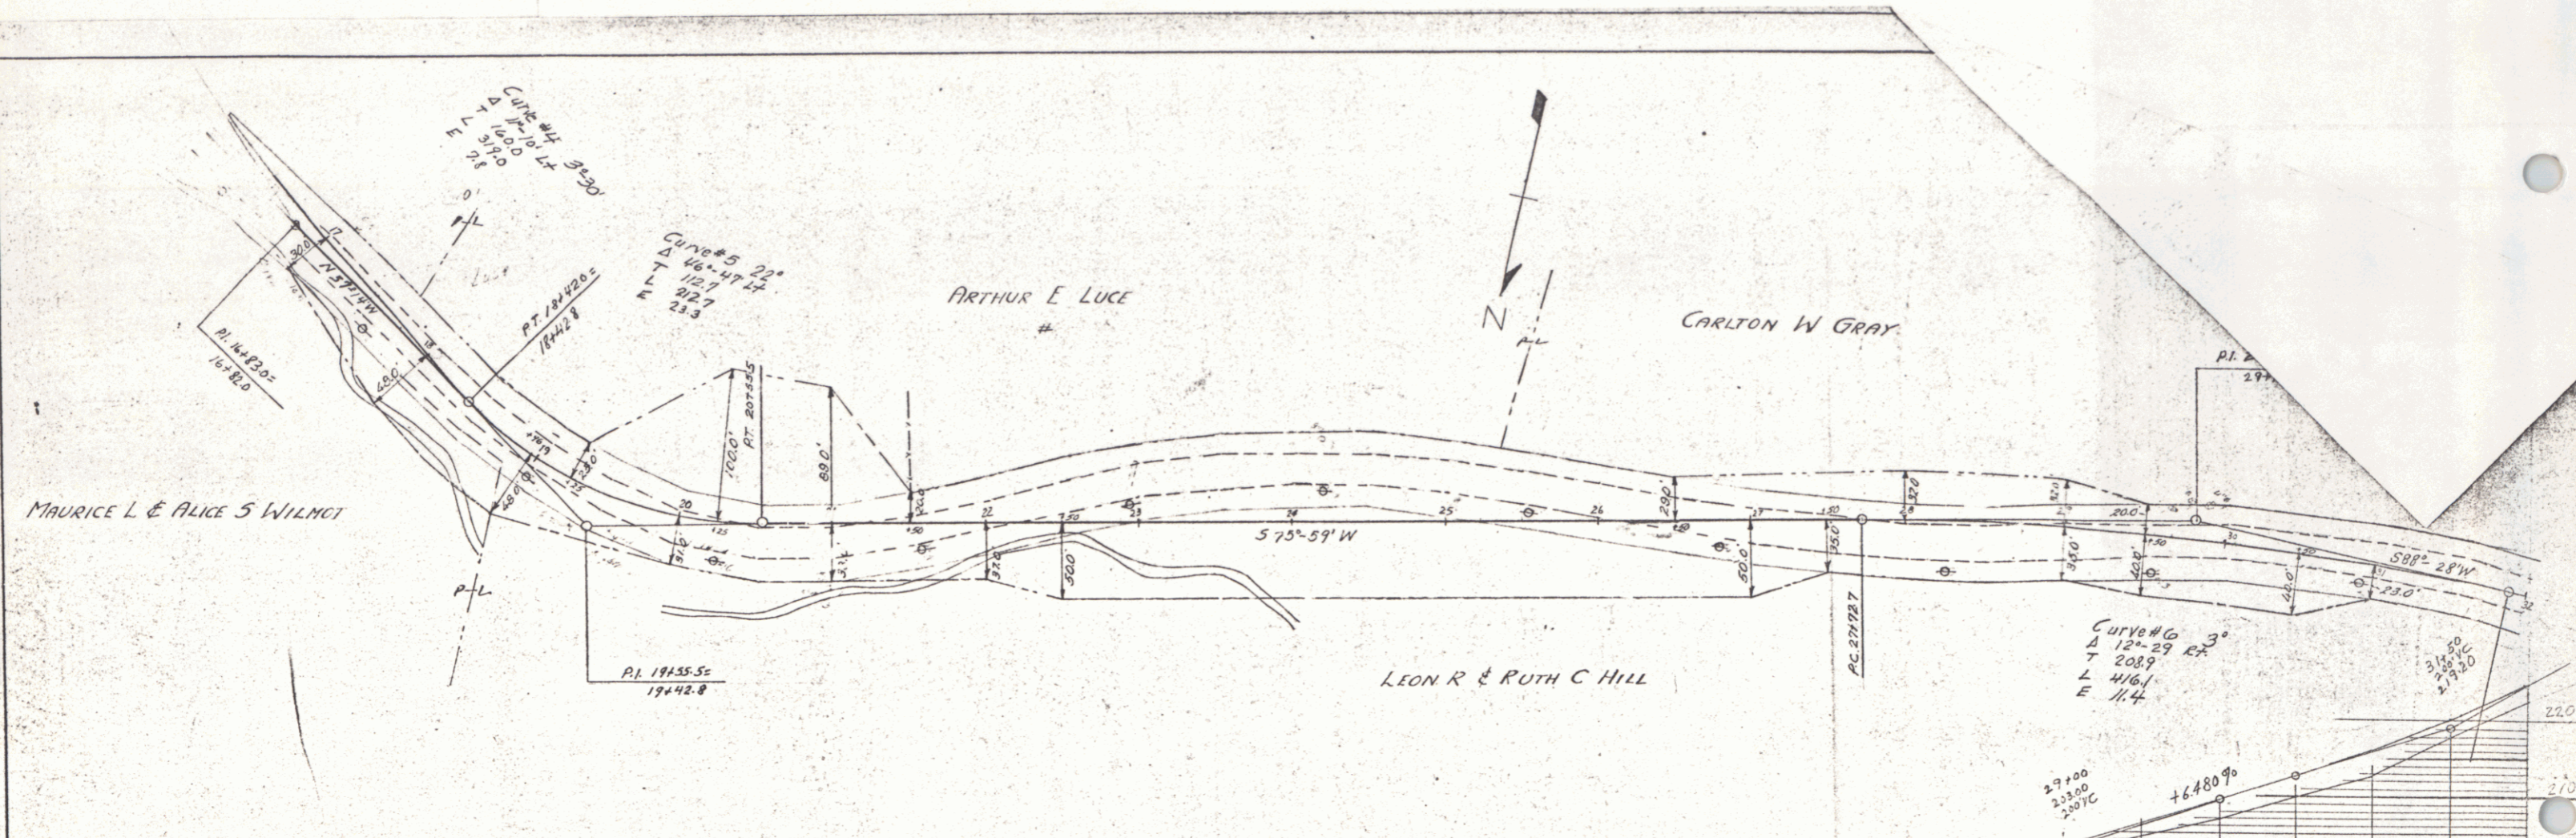

PARCEL	INSTR	DATE	GRANTOR	GRANTEE	RECORDED	BOOK	PAGE	DATE	REMARKS

PROFILE
 CHECKED BY: [Signature]
 DATE: 11-16-49
 NOTE BOOK NO. OF THIS PROJECT: [Blank]
 NO. OF THIS SHEET: 2

THETFORD, 1949
 ST. 170-1
SHEET 2

DATE	
BY	
PLAN	PRINTED
	NOTED
	REVISIONS CHECKED
	BY
	DATE

DATE	
BY	
PROFILE	PLotted
	NOTED
	REVISIONS CHECKED
	BY
	DATE


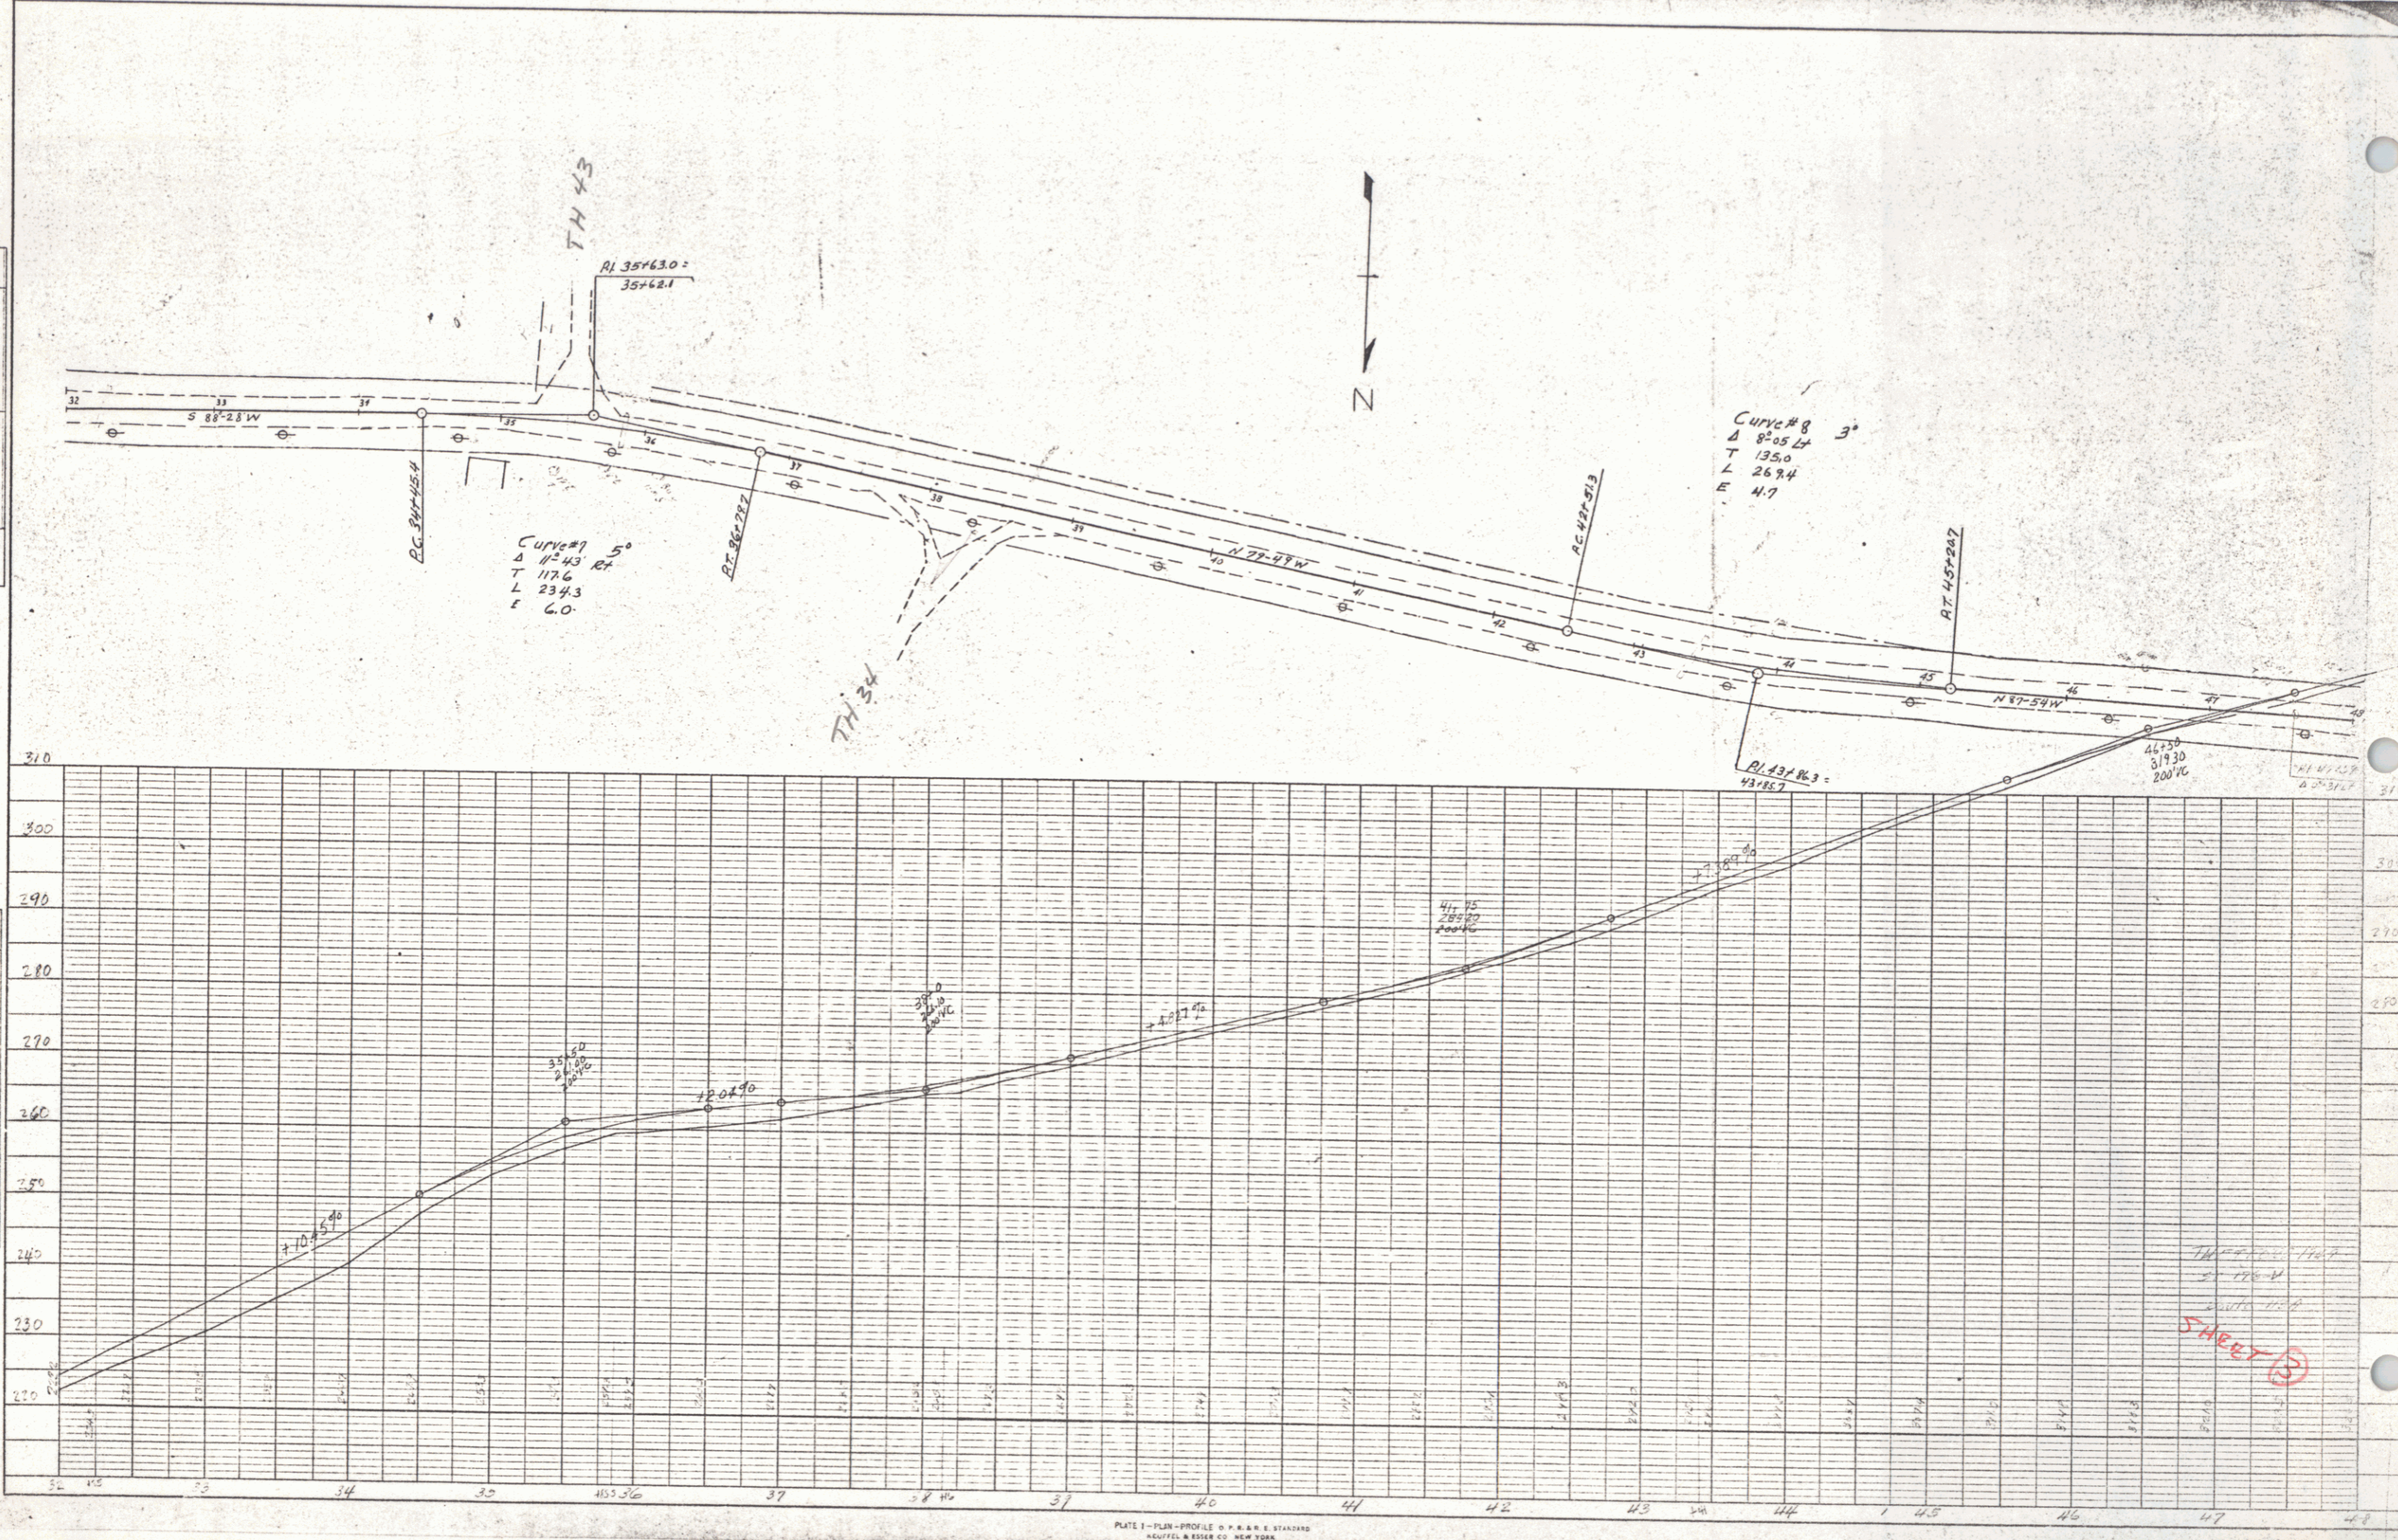


PLATE 1 - PLAN - PROFILE
 S. P. H. & S. STANBRO
 SCUFFEL & ESSER CO. NEW YORK

IN REPLY TO
 SHEET 13

DATE	
BY	
DESIGNED BY	
CHECKED BY	
DATE	
NO.	

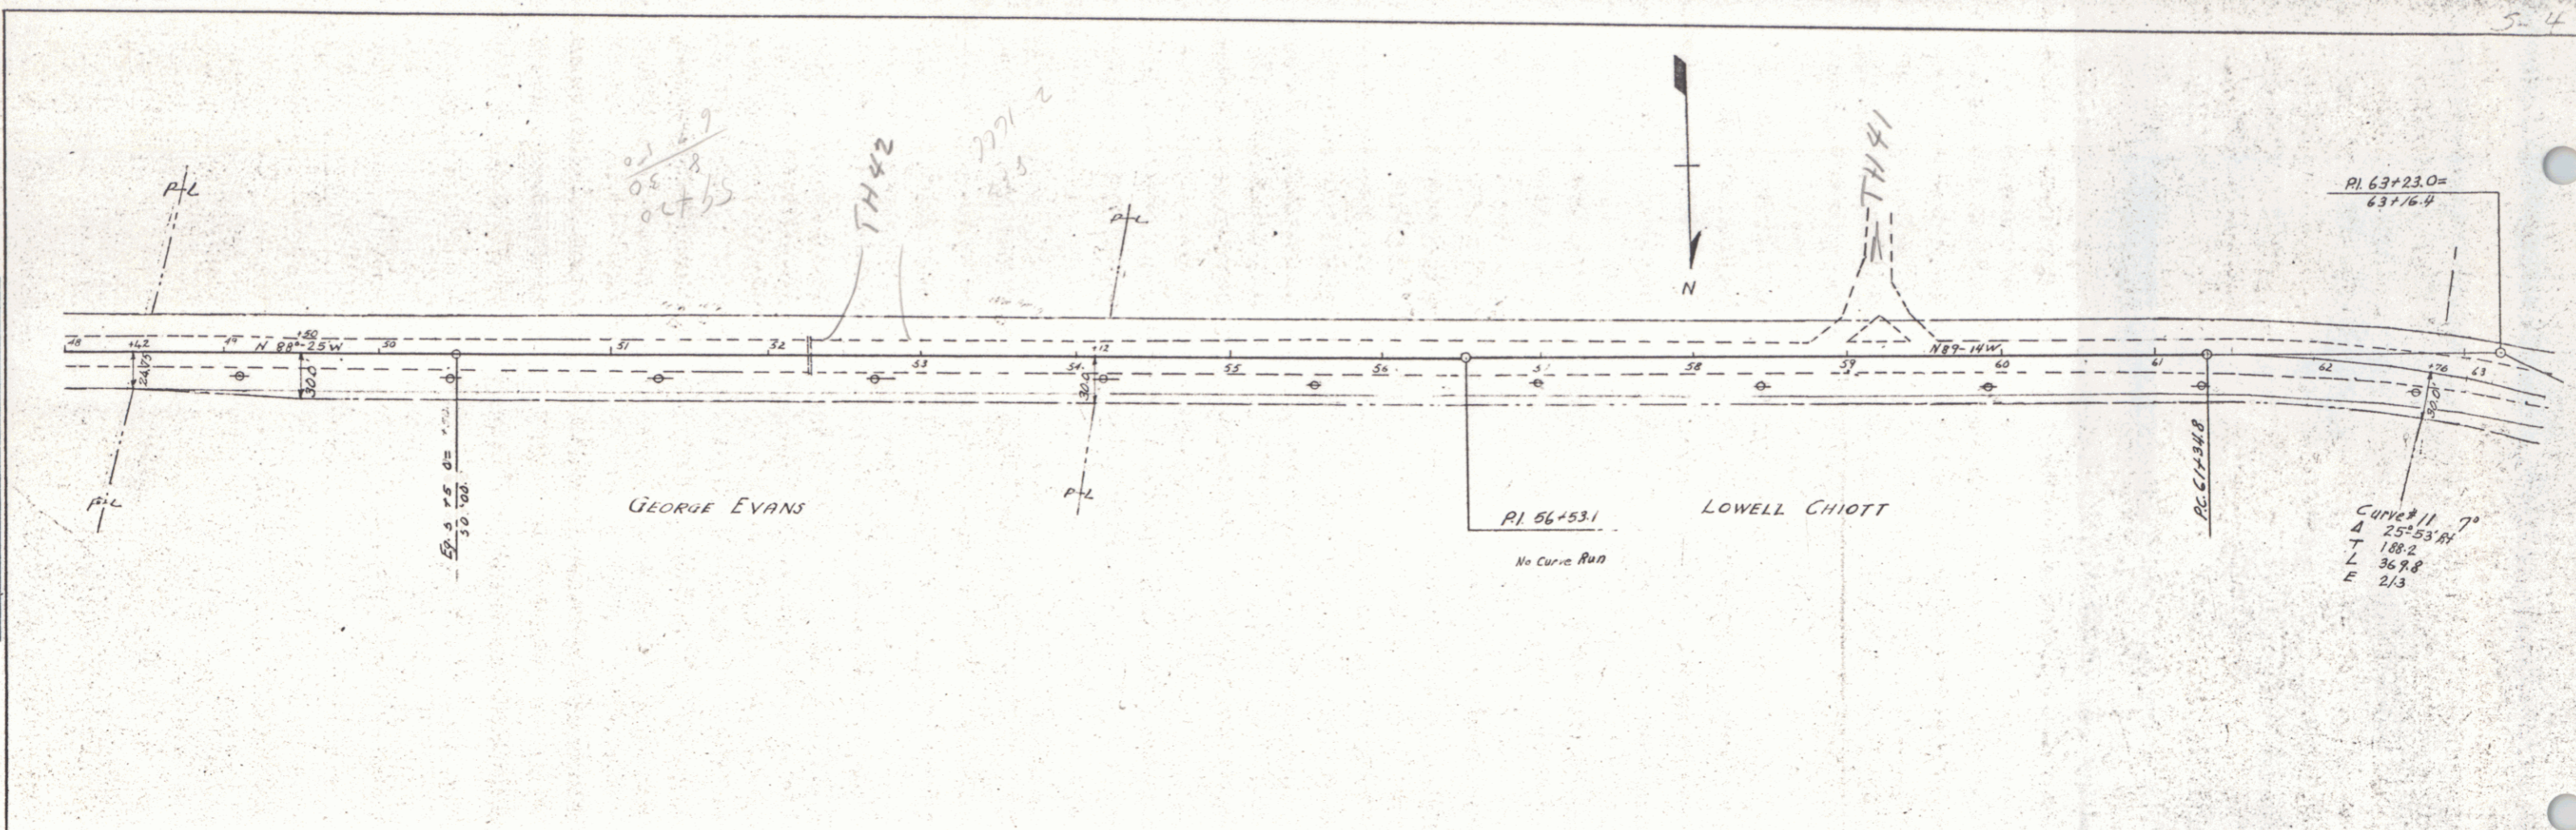

DATE	
BY	
DESIGNED BY	
CHECKED BY	
DATE	
NO.	

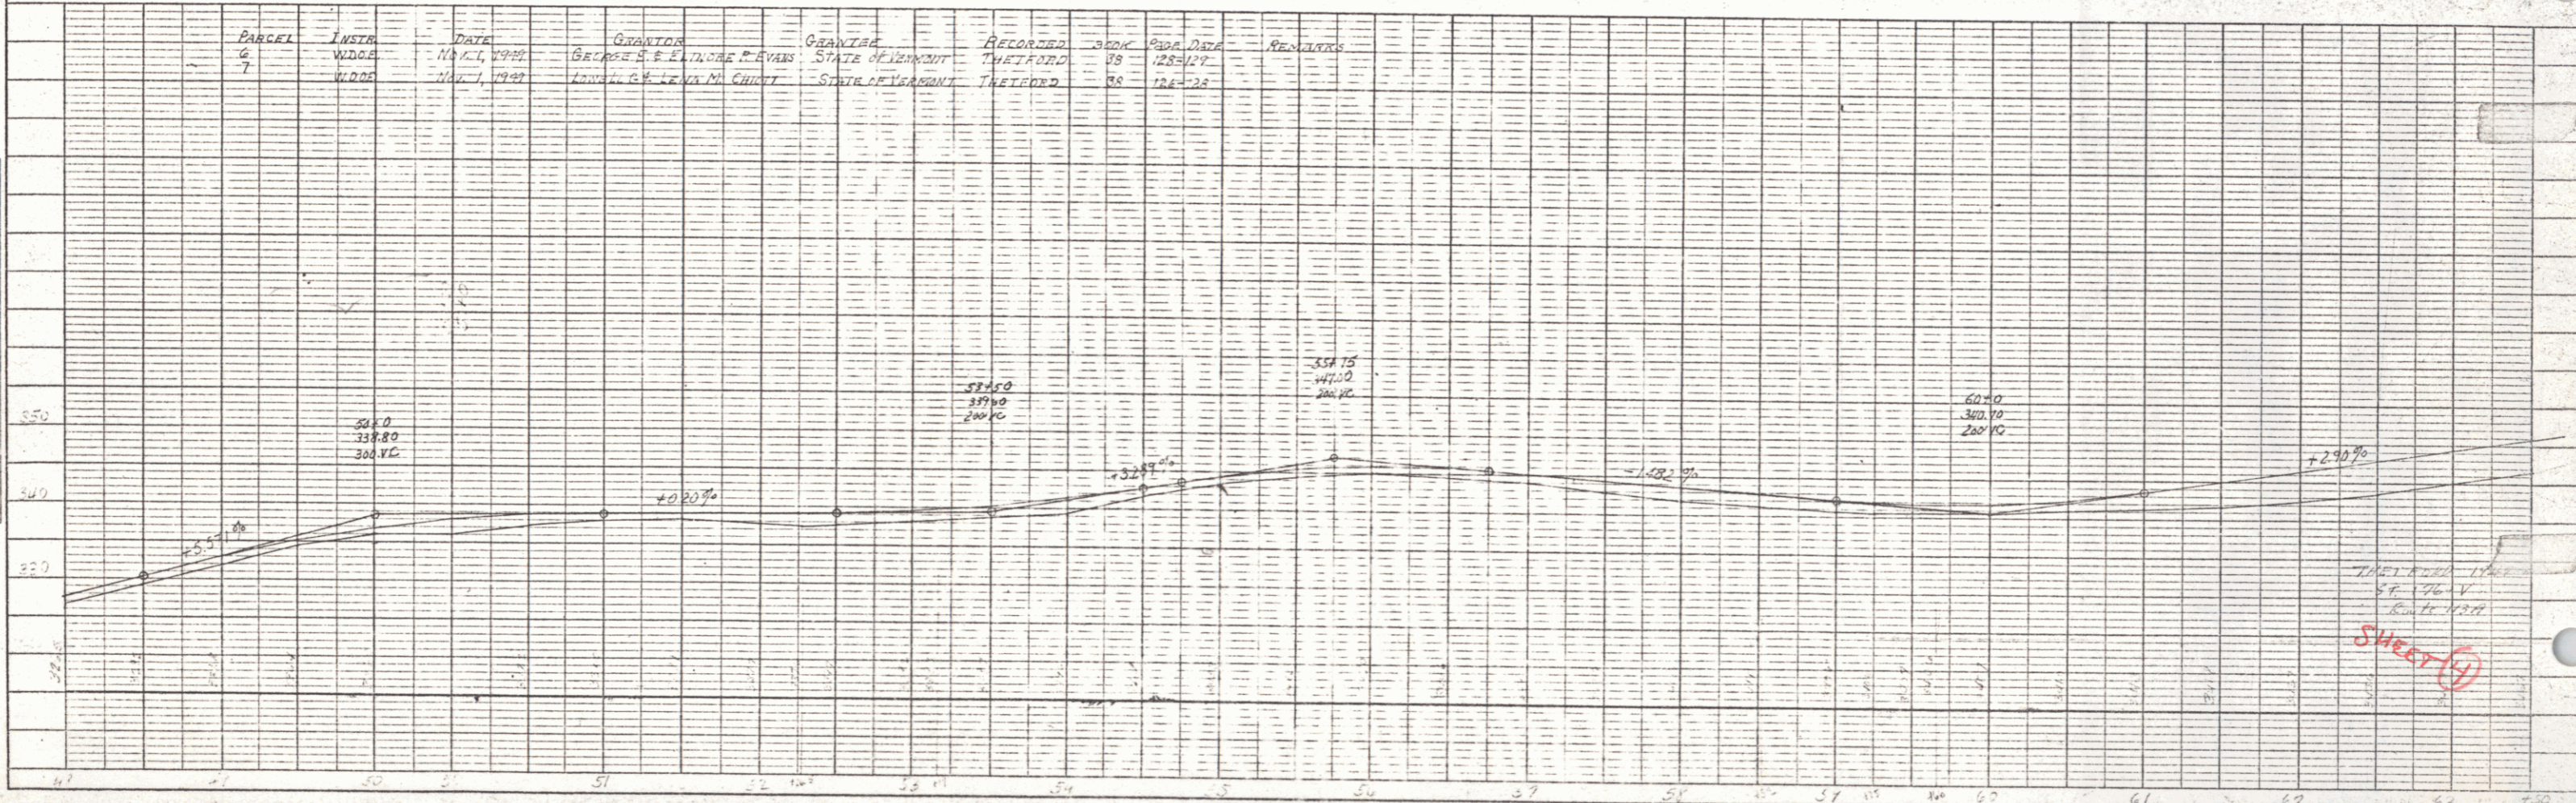


PLATE 1 - PLAN-PROFILE - P. & W. E. BINGHAM
 KETCHUM & EBBEL CO. NEW YORK, N.Y.

PLAN
 PROJECTED
 ALTERNATE CHANGES
 NOTE BOOK
 NO. OF SHEETS
 NO.

PROFILE
 PROJECTED
 ALTERNATE CHANGES
 NOTE BOOK
 NO. OF SHEETS
 NO.



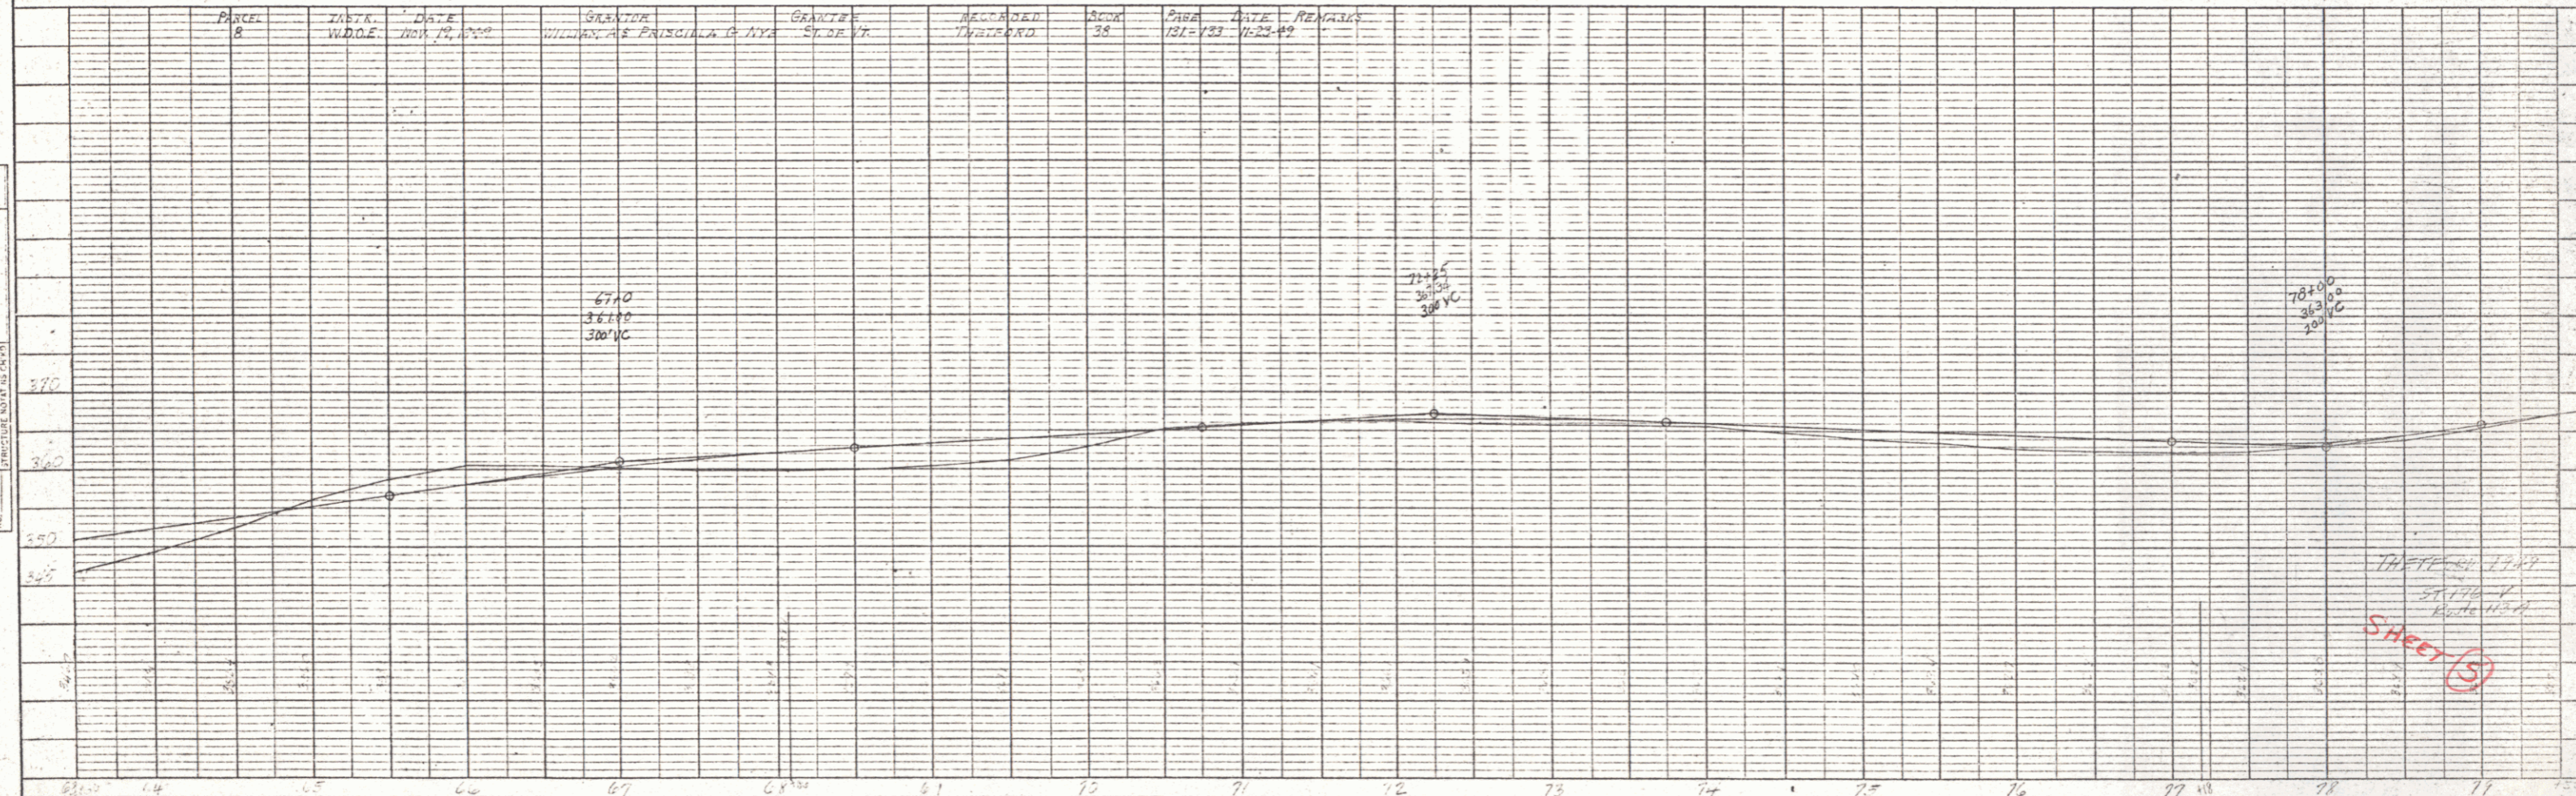


PLATE 1 - PLAN - PROFILE C.P. & A.A. STANDARD
 HOFFEL & ESSER CO. NEW YORK

THREE SHEETS
 SHEET 5

5

PLAN
 DRAWN BY
 CHECKED BY
 DATE
 SCALE
 PROJECT NO.

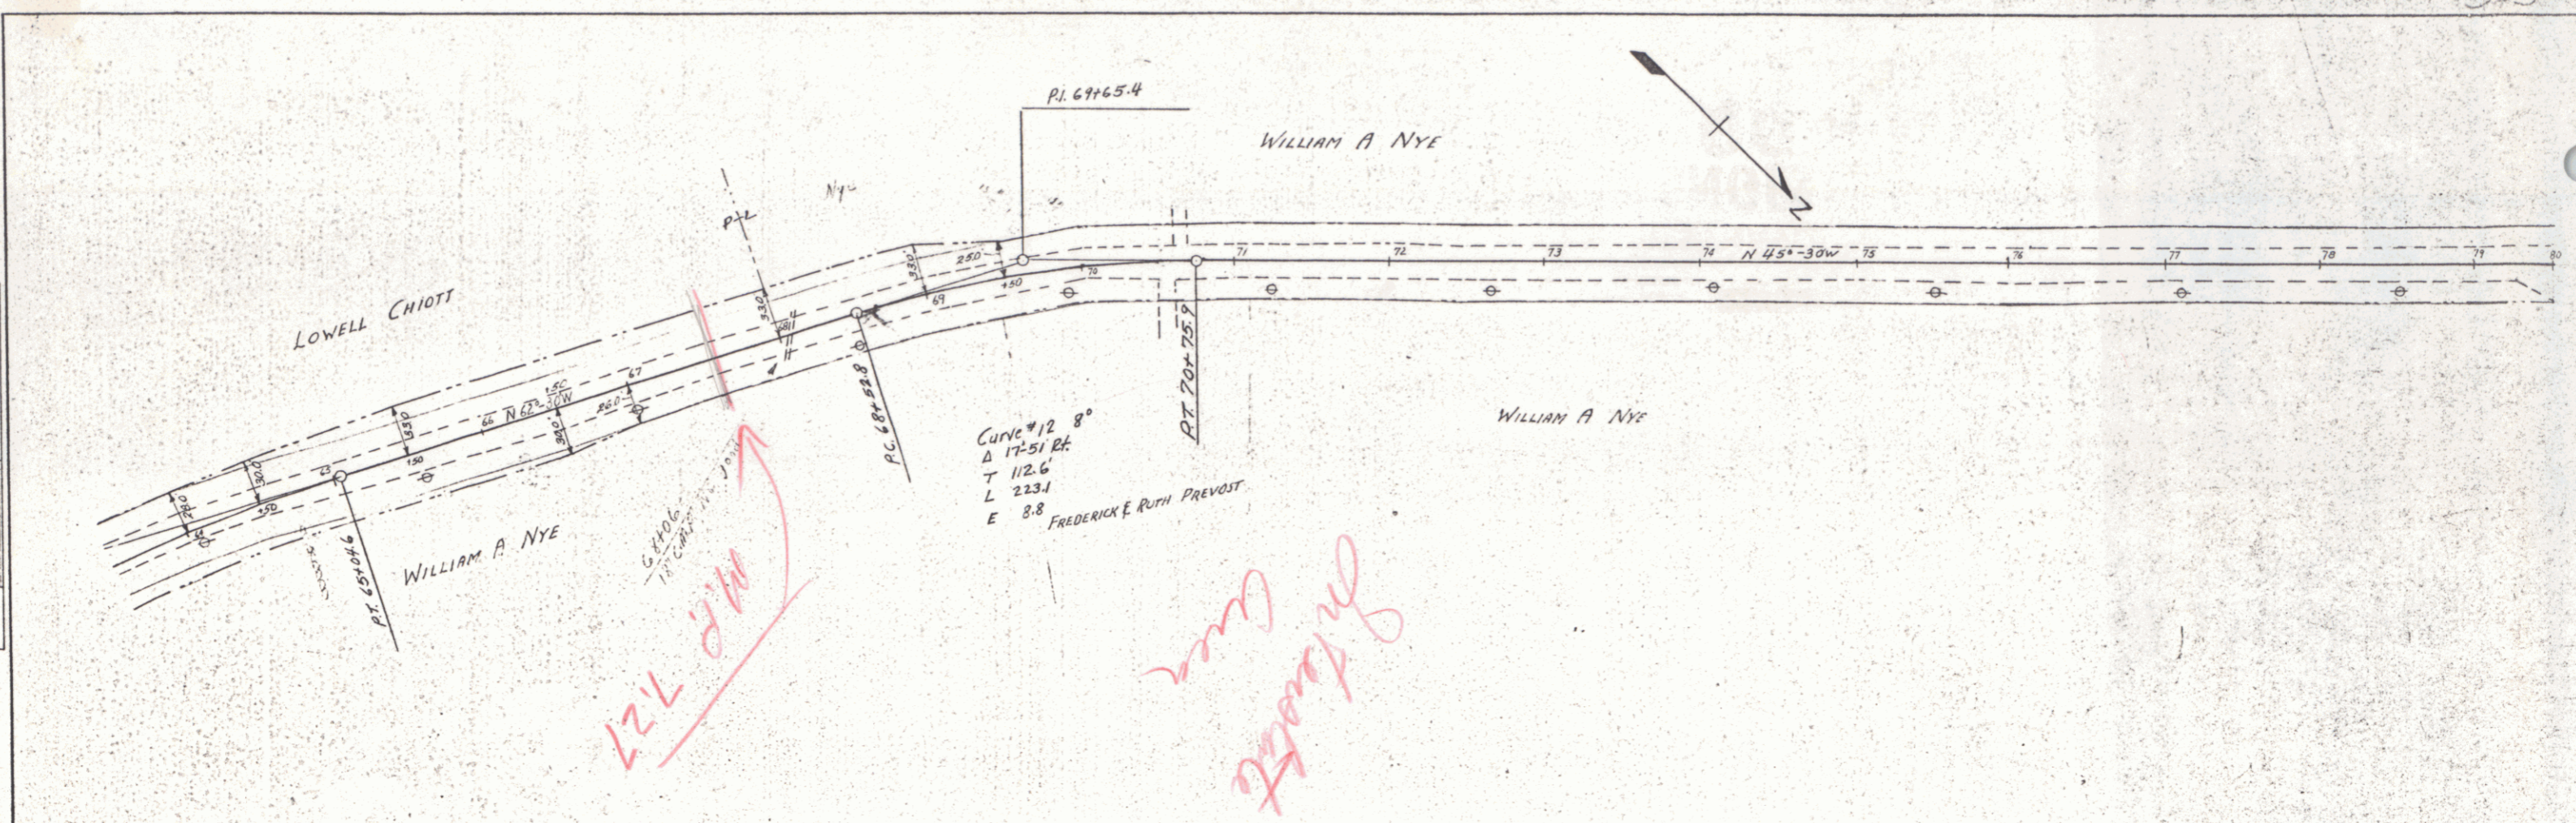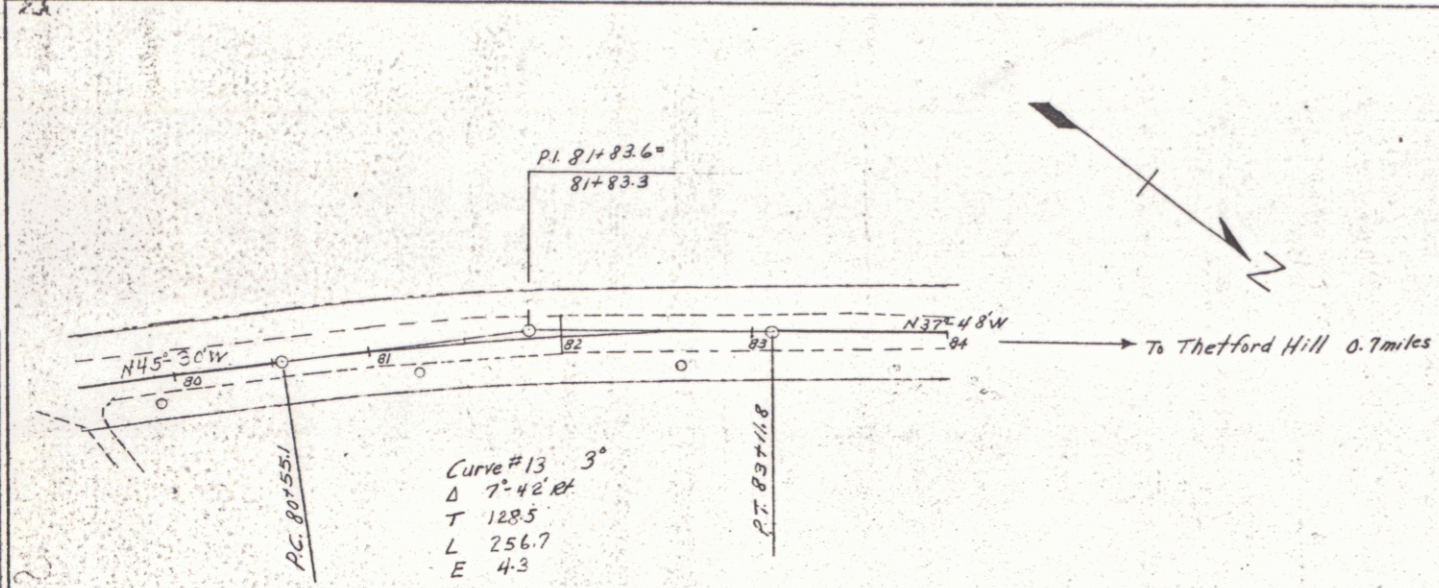

Curve #13 3°
 T 128.5
 L 256.7
 E 4.3




SHEET 6

X

10