



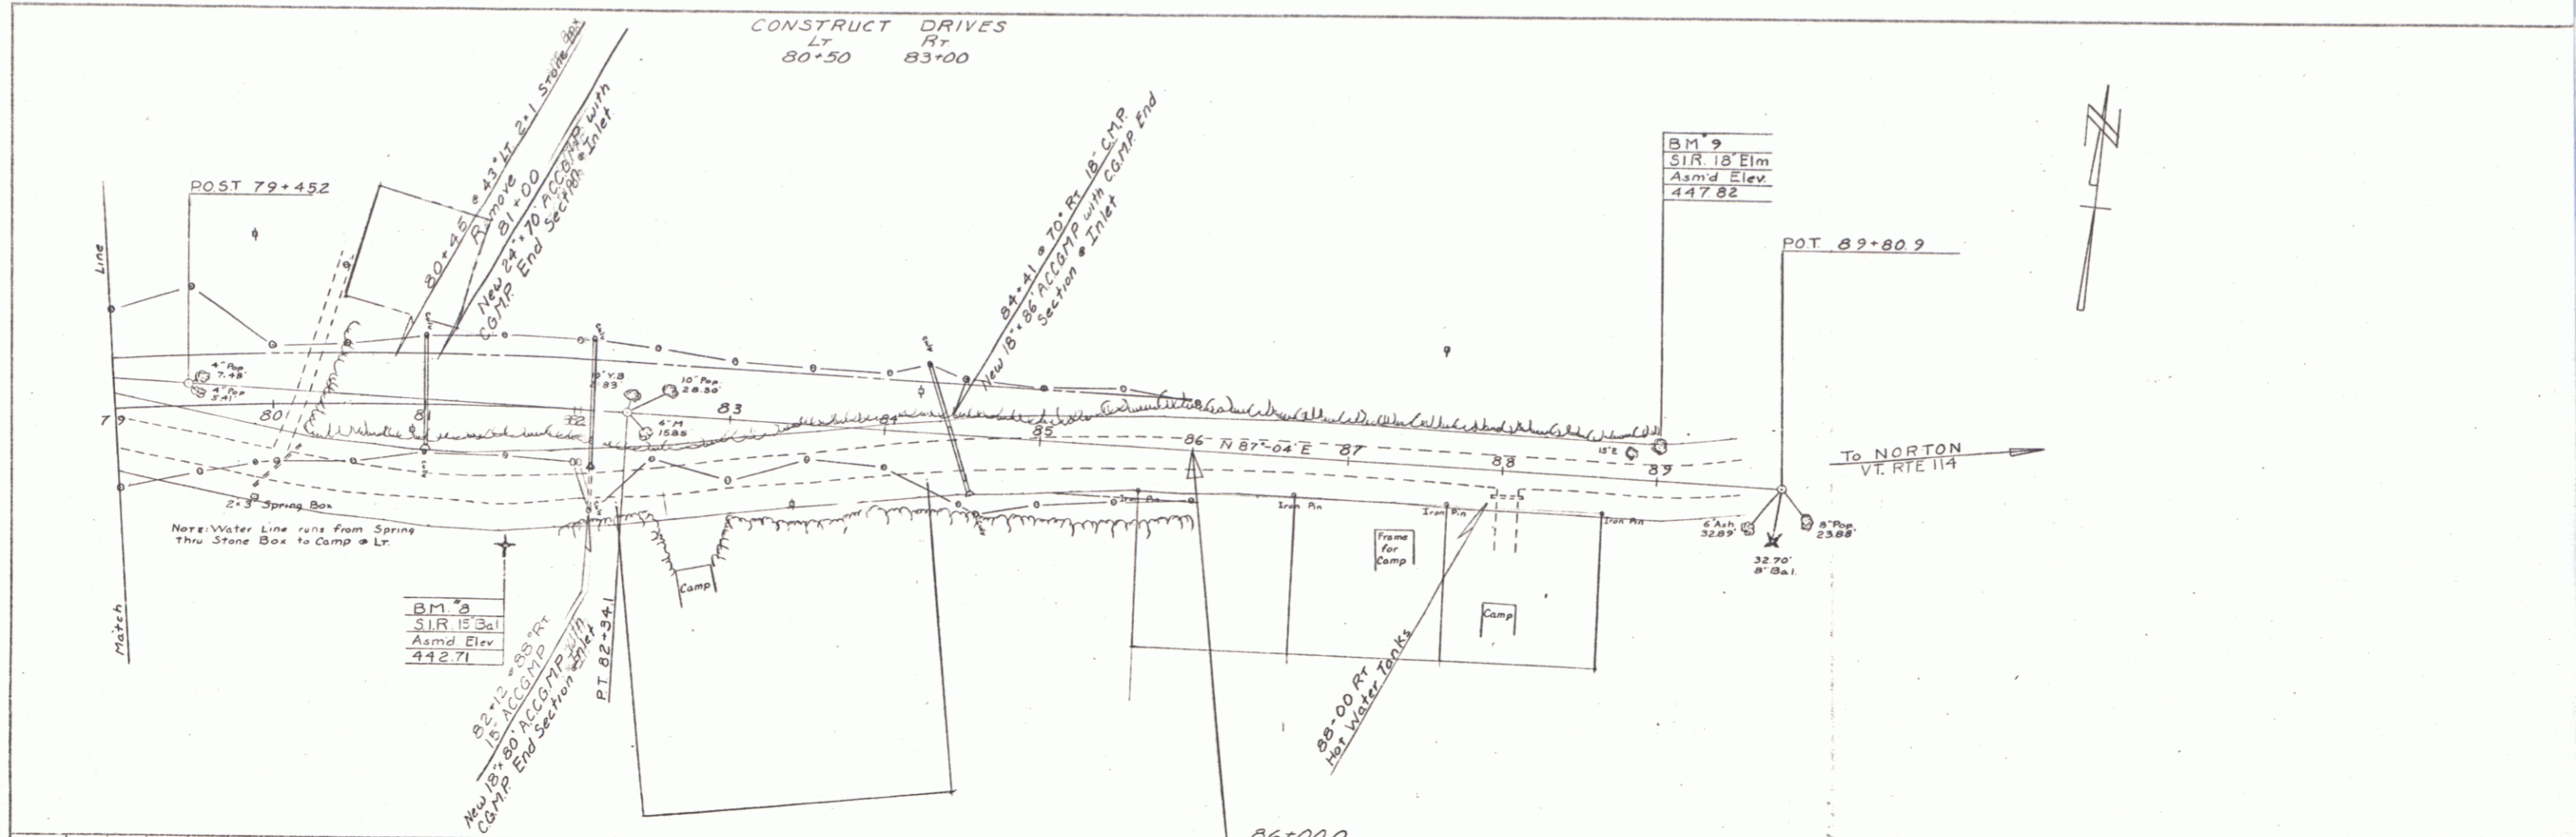


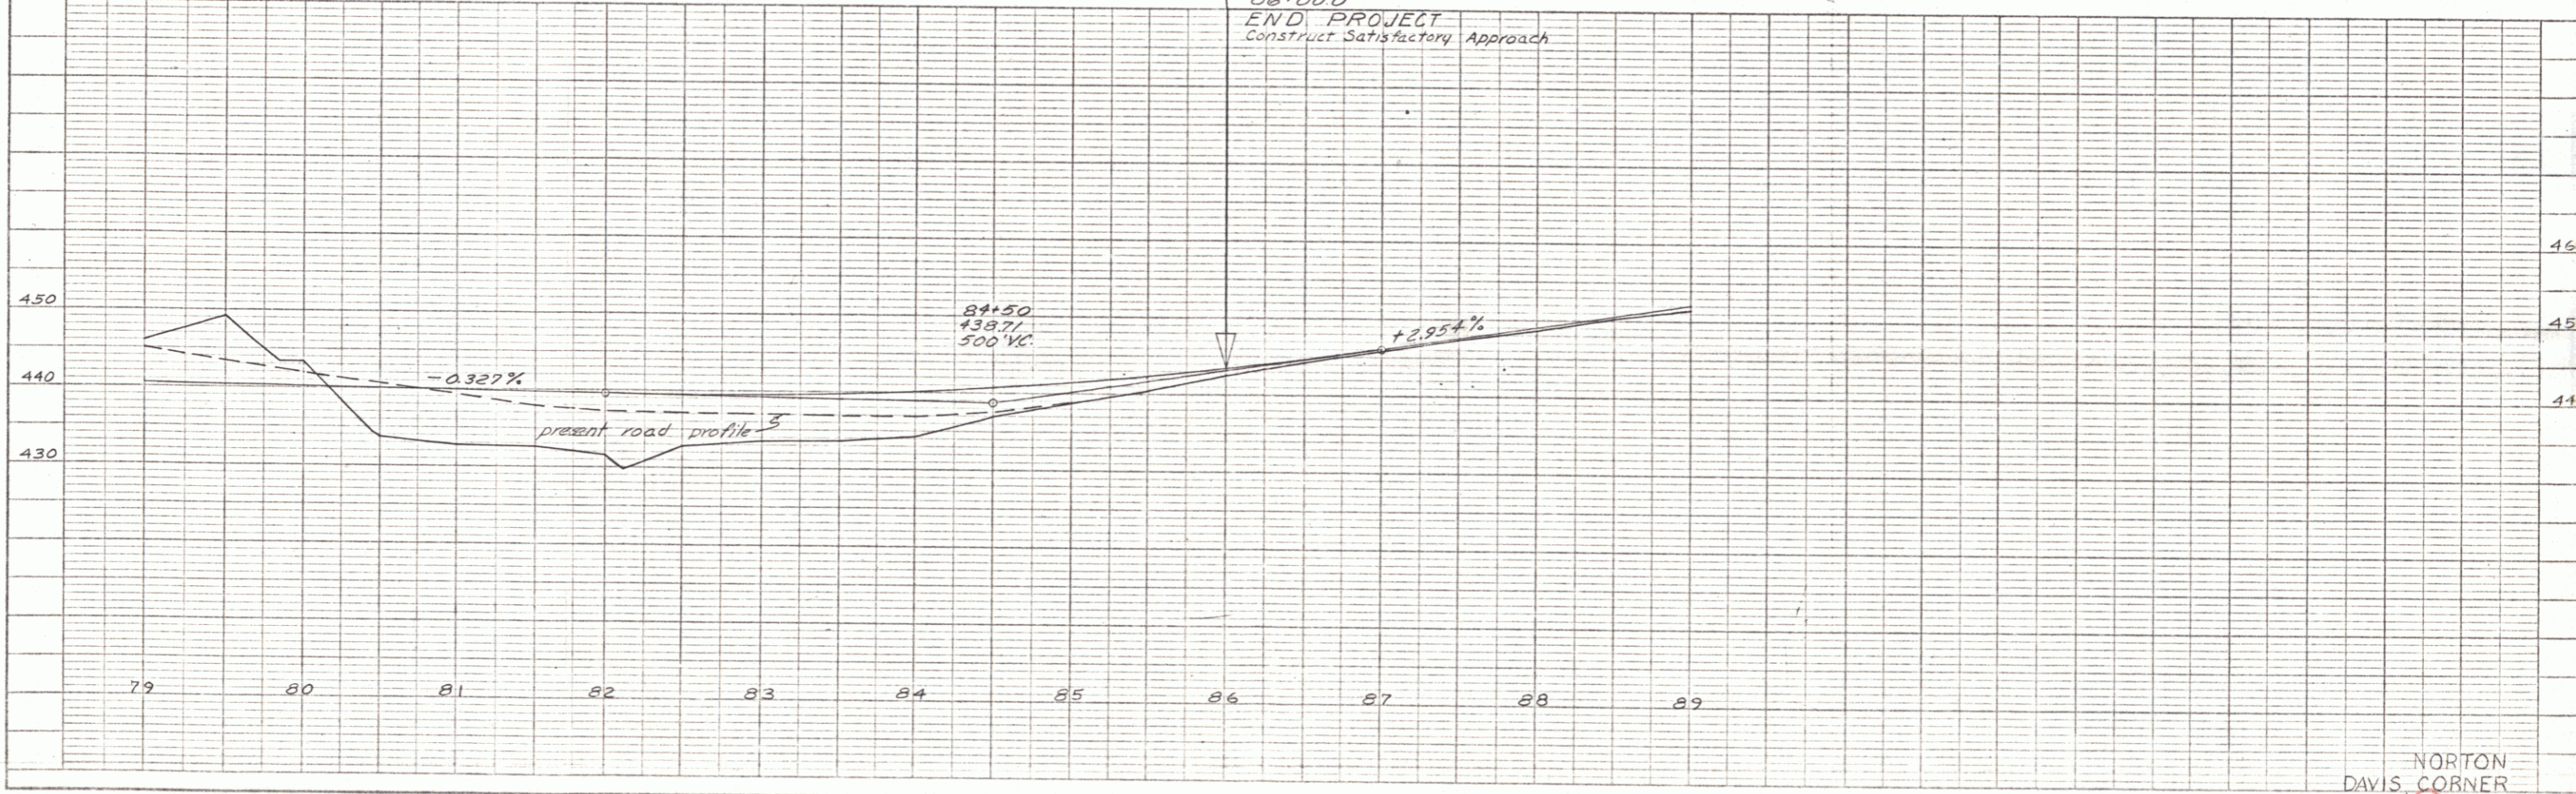



NORTON
 DAVIS CORNER
 Sheet 3 of 14