
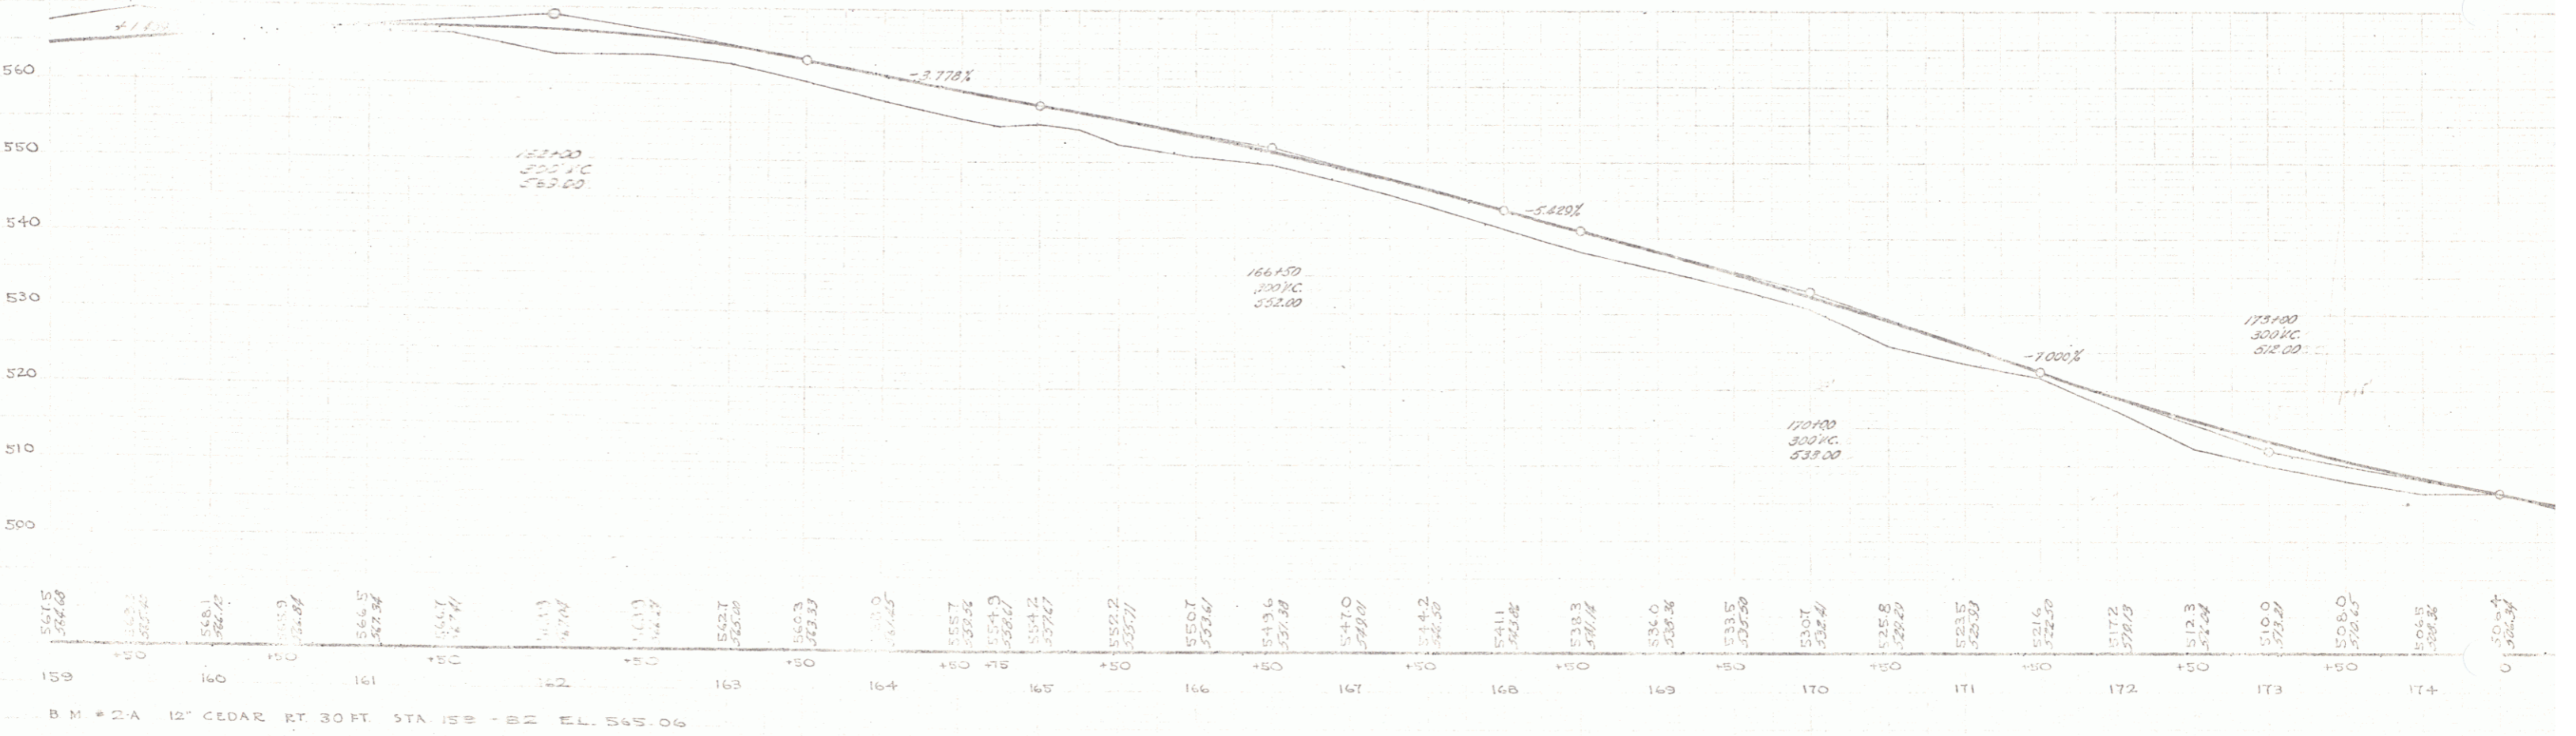


TRACED  
D. MALCHI  
11/24

B. MACCHI  
11/24

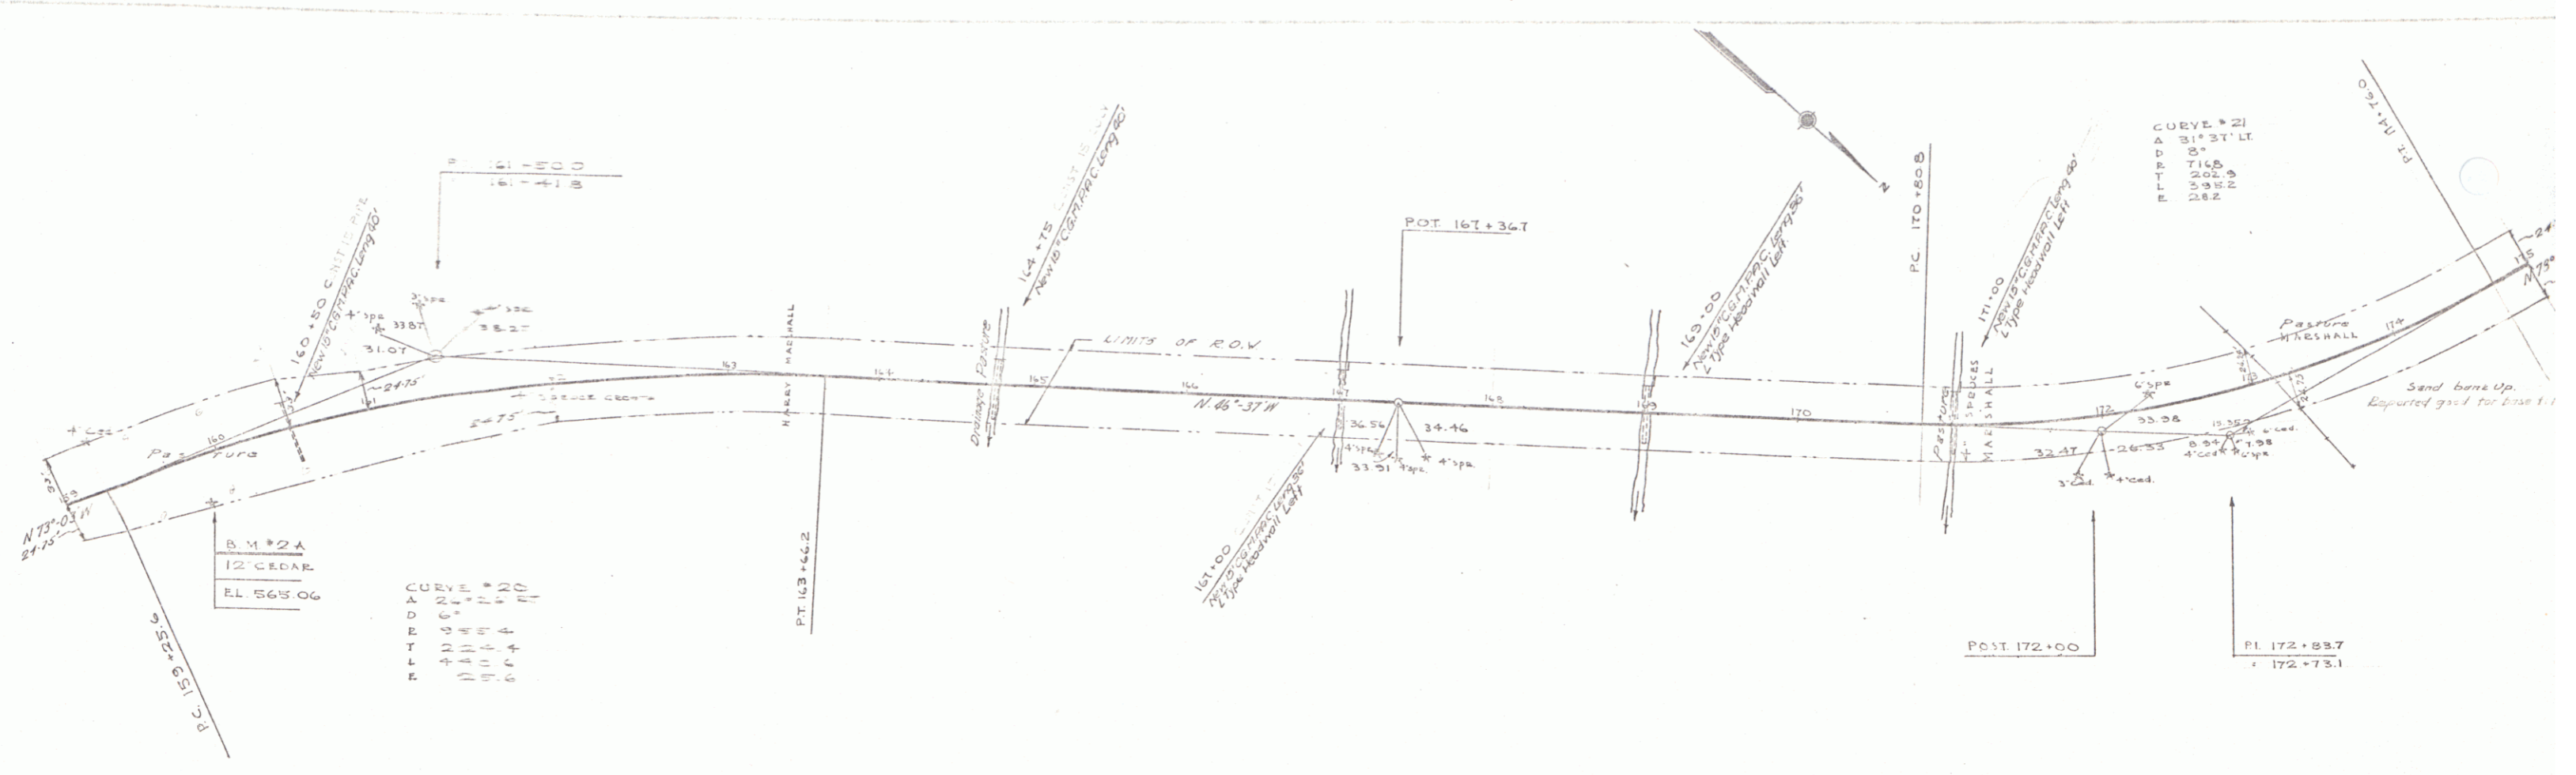

BM #2A 12' CEDAR RT 30 FT STA 159 - B2 EL. 565.06

CURVE # 21  
A D 31' 31" LT  
B 5'  
C 71.6'  
D 202.5'  
E 282.2'