


POOR ORIGINAL COPY


BOINAM  
D. MACCHI  
11/34  
11/34  
TRACED

RIGHT-OF-WAY DIVISION  
TOWN FILE  
PERPETUAL  
ROW of  
114  
(To Be Returned to R.O.W. Division)

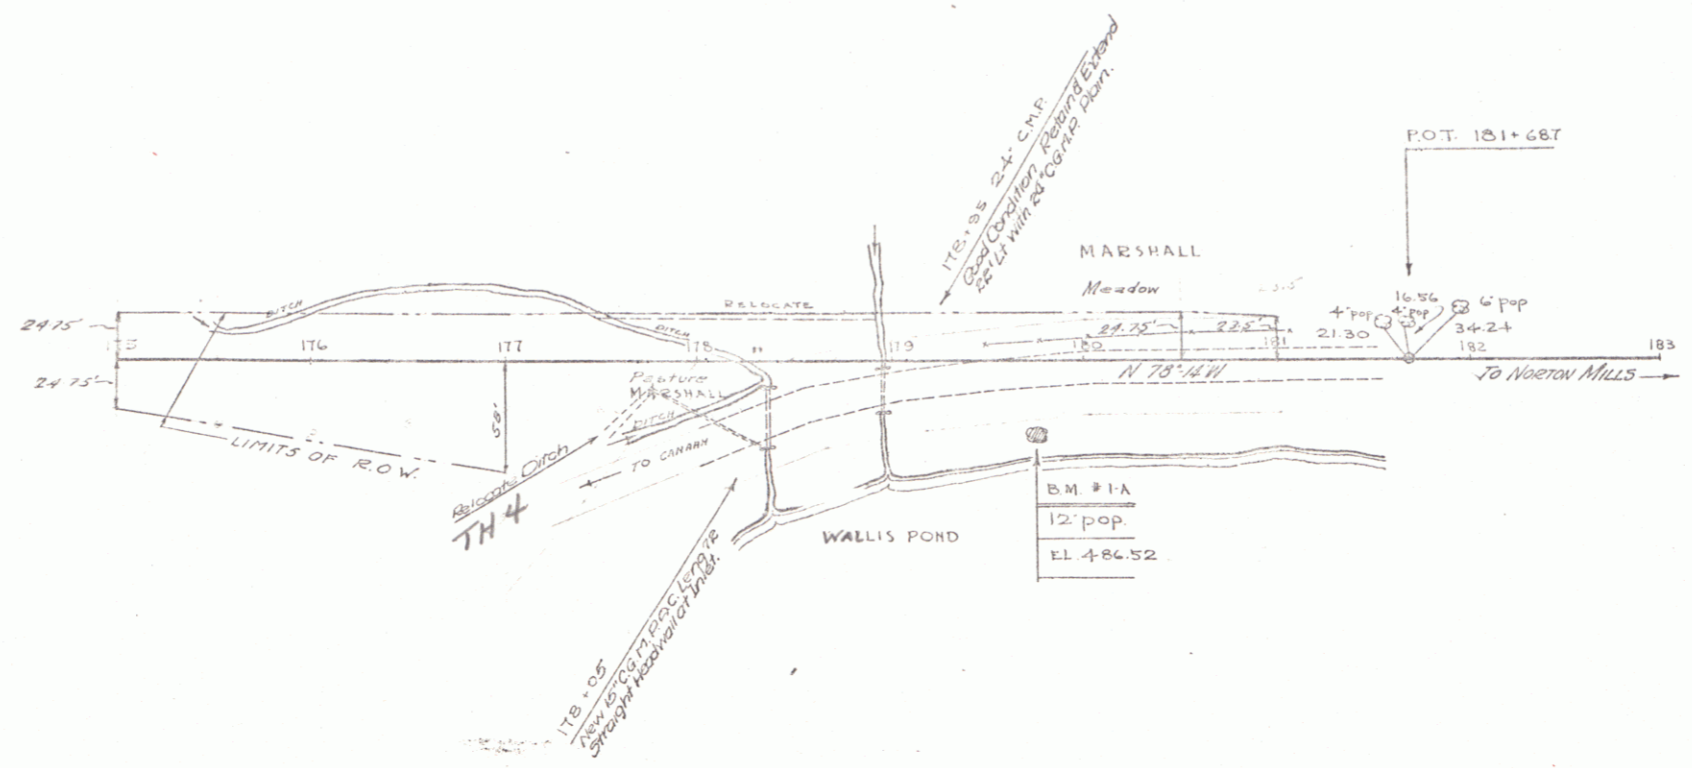

BOINAM  
D. MACCHI  
11/34

510  
500  
490  
480

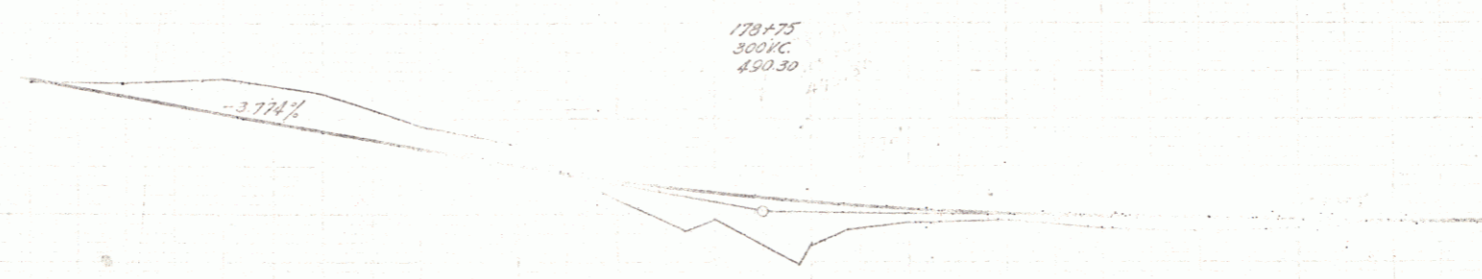

175	176	177	178	179	180	181	182	183
503.6 498.6	503.8 498.8	504.1 499.1	503.4 498.4	499.3 494.3	495.2 490.2	491.1 486.1	487.0 482.0	482.9 477.9

B.M. #1A - 12' POPLAR - RT 35' 12' POPLAR 3.5' RT STA. 79+78 EL. 484.52