
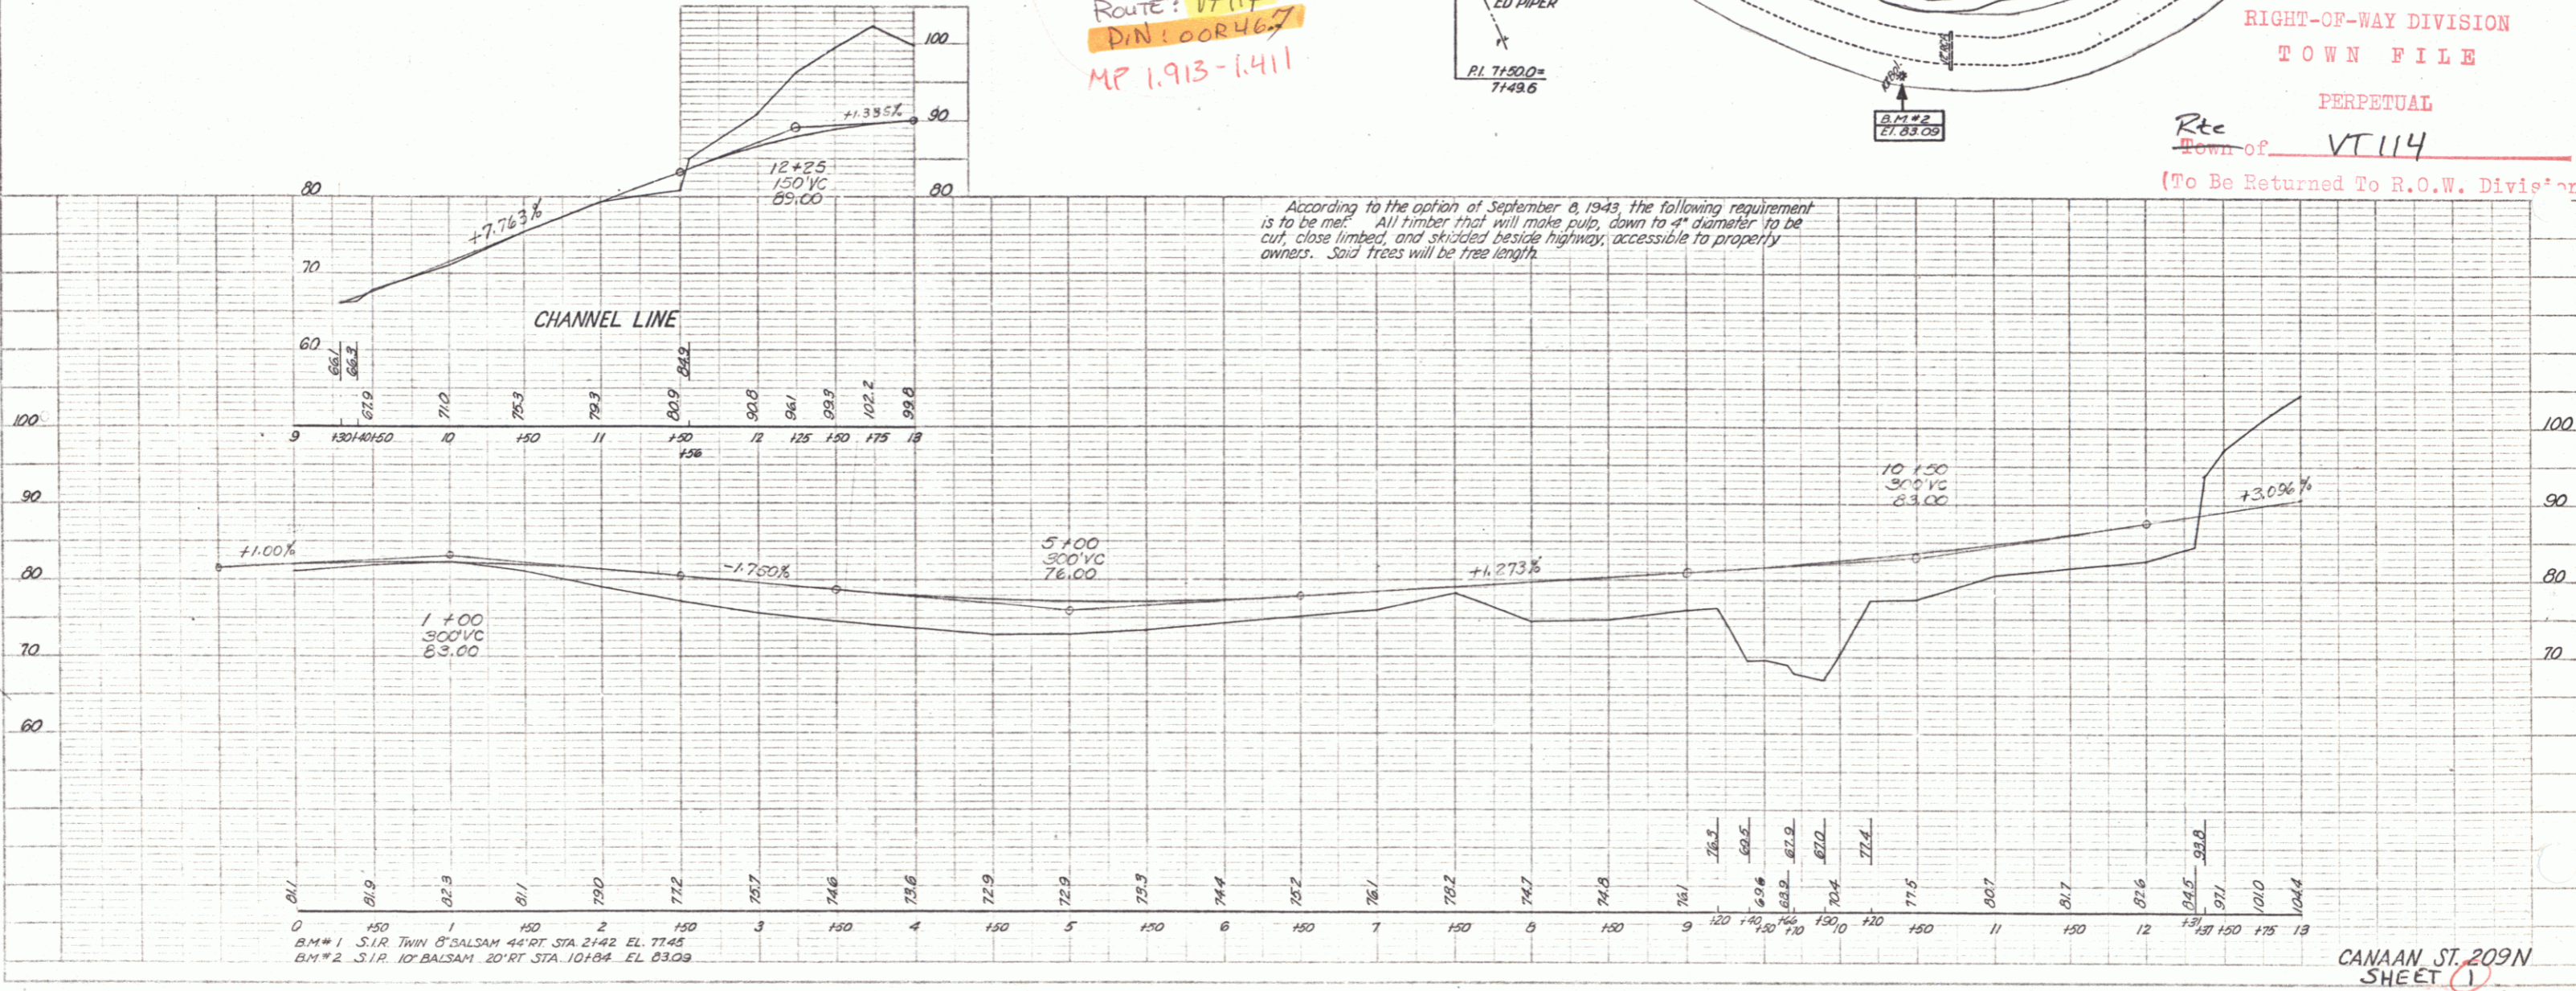


| PARCEL INSTRUMENT | DATE | GRANTOR | GRANTEE | RECORDED | REMARKS |
|-------------------|----------|----------|-----------------------|----------------|----------|
| A | W.D.O.E. | 10-23-43 | EDD PIPER & L.C. GRAY | ST OF VT | CANAAN |
| | | | | BOOK PAGE DATE | |
| | | | | VOL. P. 130 | 10-28-43 |

Δ 5°00' LT
 D 1"
 R 5729.7
 T 250.2
 L 500.0
 E 5.4

| REG. NO. | STAT. | FED. A.D. | TOTAL SHEET | TOTAL SHEETS |
|----------|-------|-----------|-------------|--------------|
| 9 | VT | | | |

| PLAN | DATE | BY | CHECKED |
|------|------|----|---------|
| 7-43 | | | |
| 7-43 | | | |

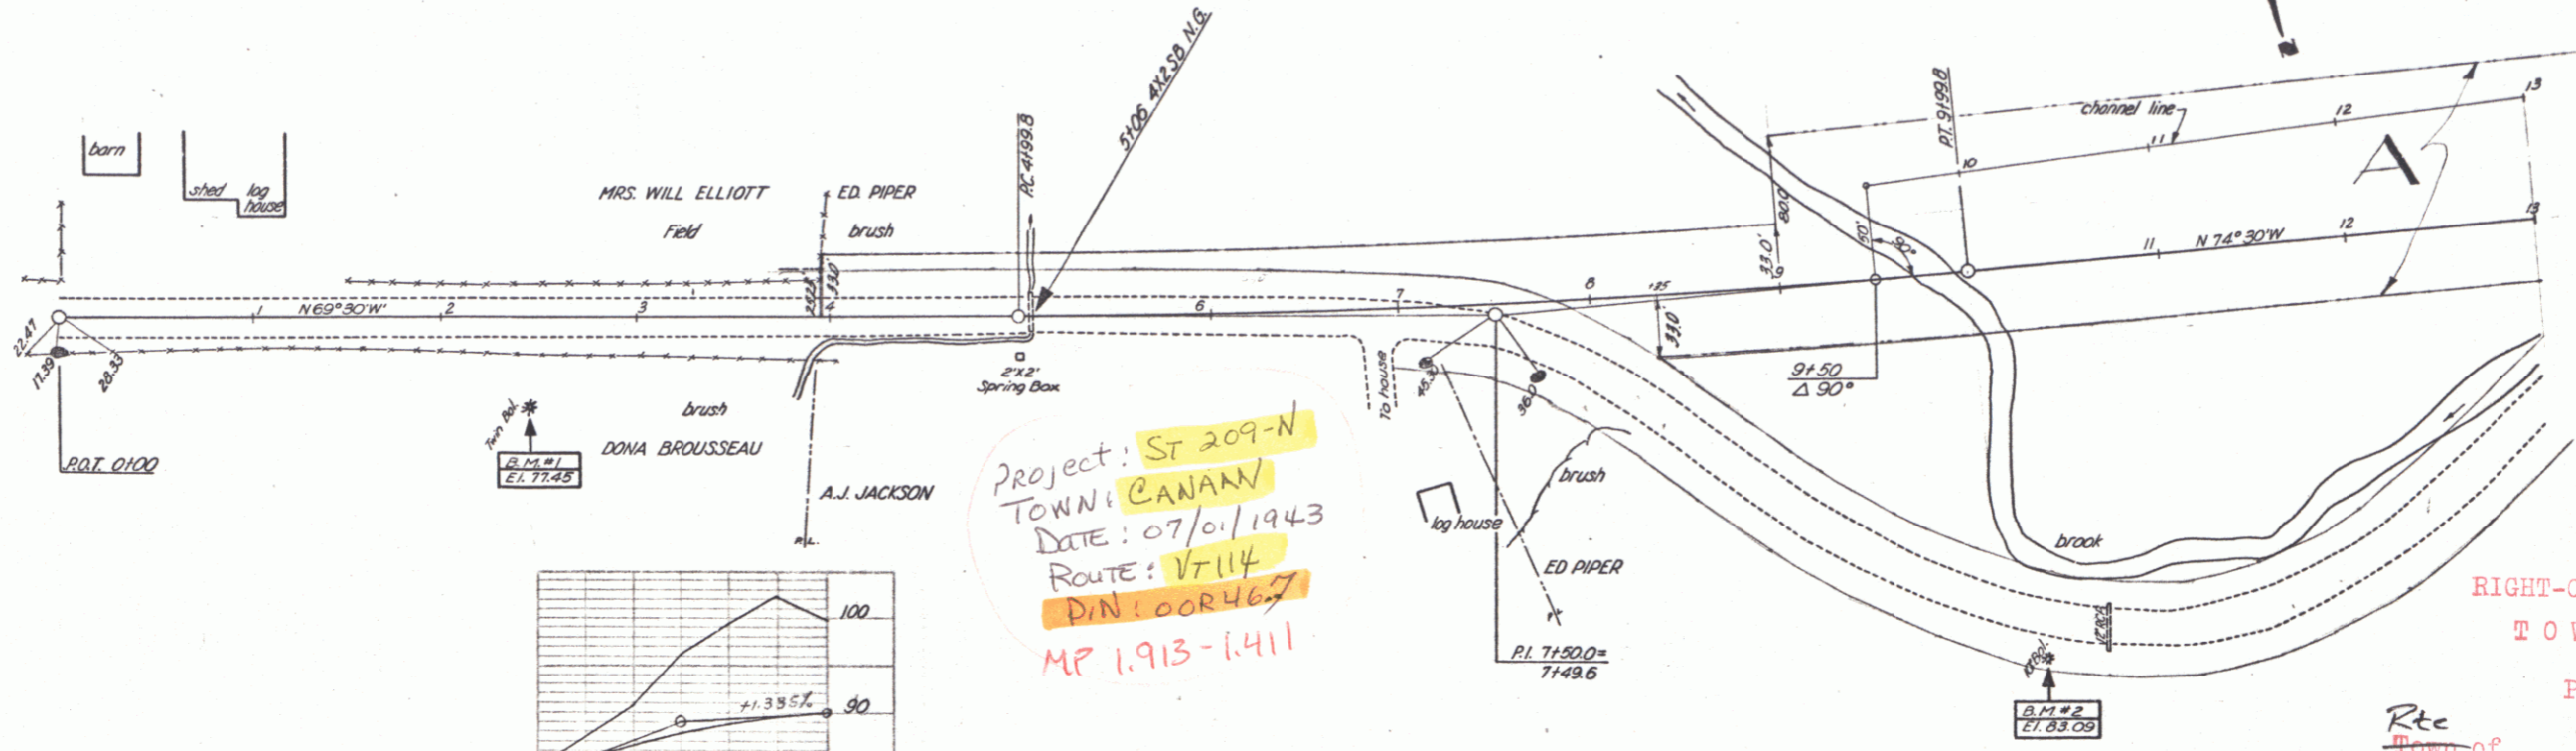

| PROFILE | DATE | BY | CHECKED |
|---------|------|----|---------|
| | | | |

CANAAN ST. 209-N SHEET 1