


PARCEL INSTRUMENT DATE GRANTOR GRANTEE RECORDED REMARKS
 B.C. W.D.O.E. 10-23-43 EDD. PIPER & L.C. GRAY CANAAN
 BOOK PAGE DATE
 57 OF 47 VOL 4 130 10-28-43


FIGURE	DATE	TOTAL SHEET	TOTAL SHEETS
1		2	2

(To Be Returned To R.O.W. Division)
 Term of Perpetual
 Form of Down File
 RIGHT-OF-WAY DIVISION

PLAN	DATE	BY	SCALE
10-23-43	10-23-43	W.D.O.E.	1" = 40'

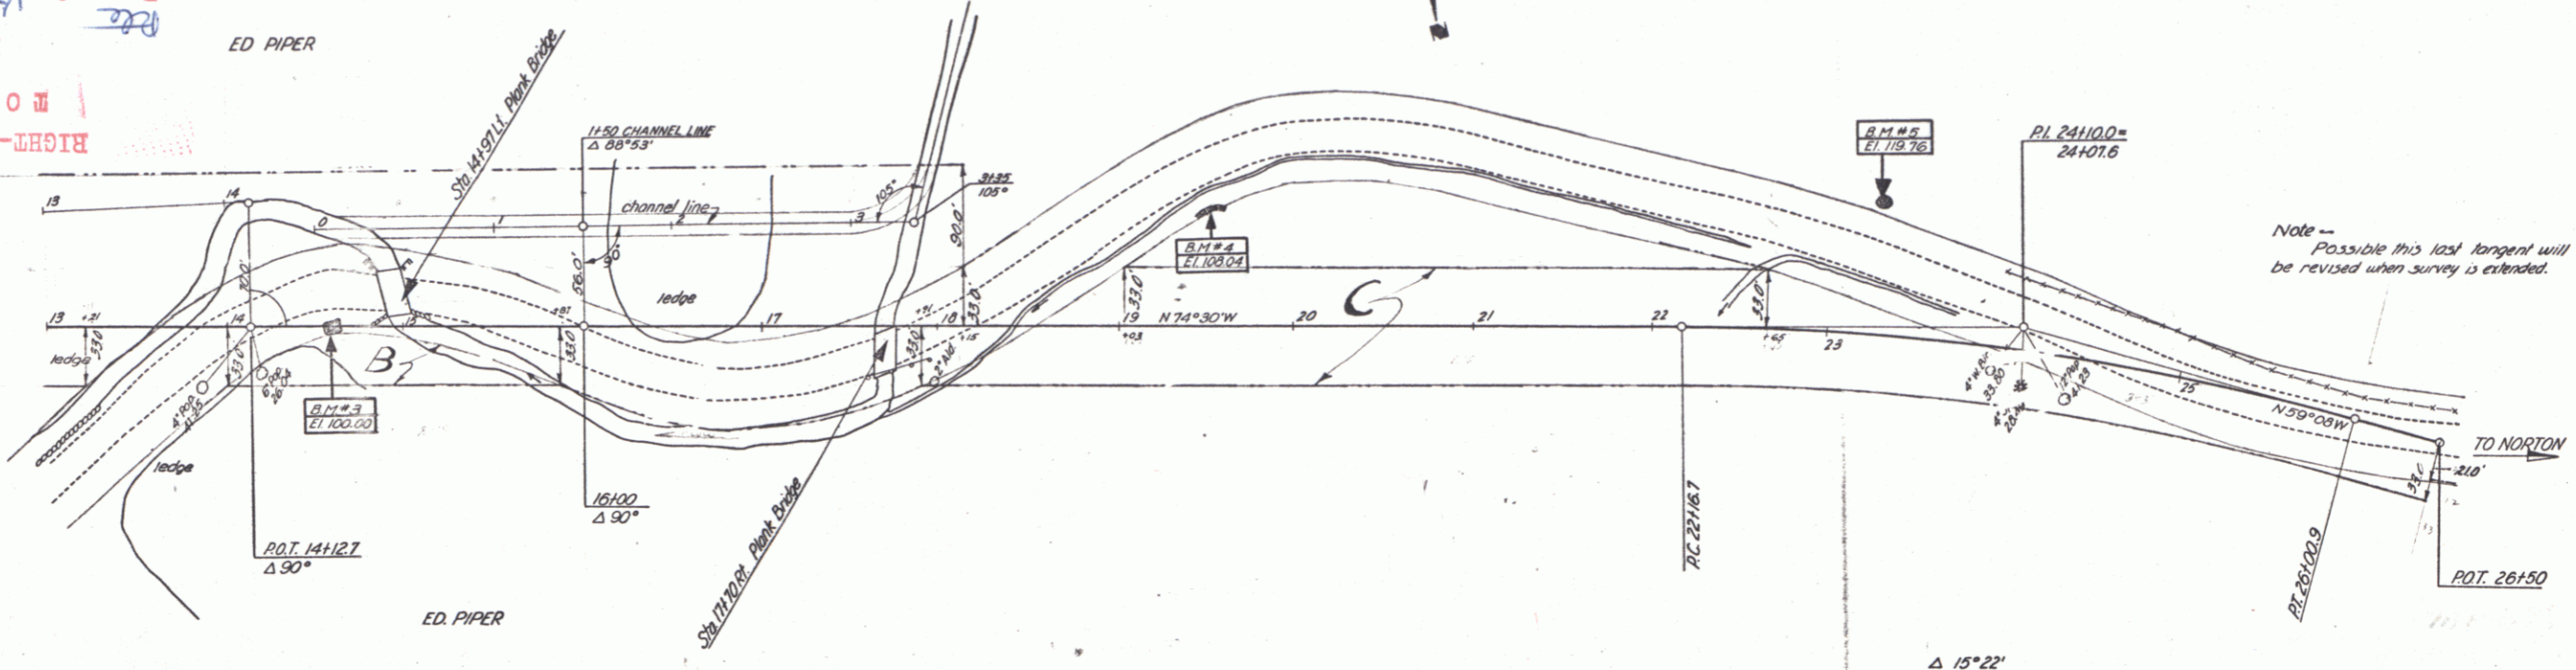

Δ 15°22'
 D 44'
 R 1432.7
 T 193.3
 L 384.2
 E 13.0

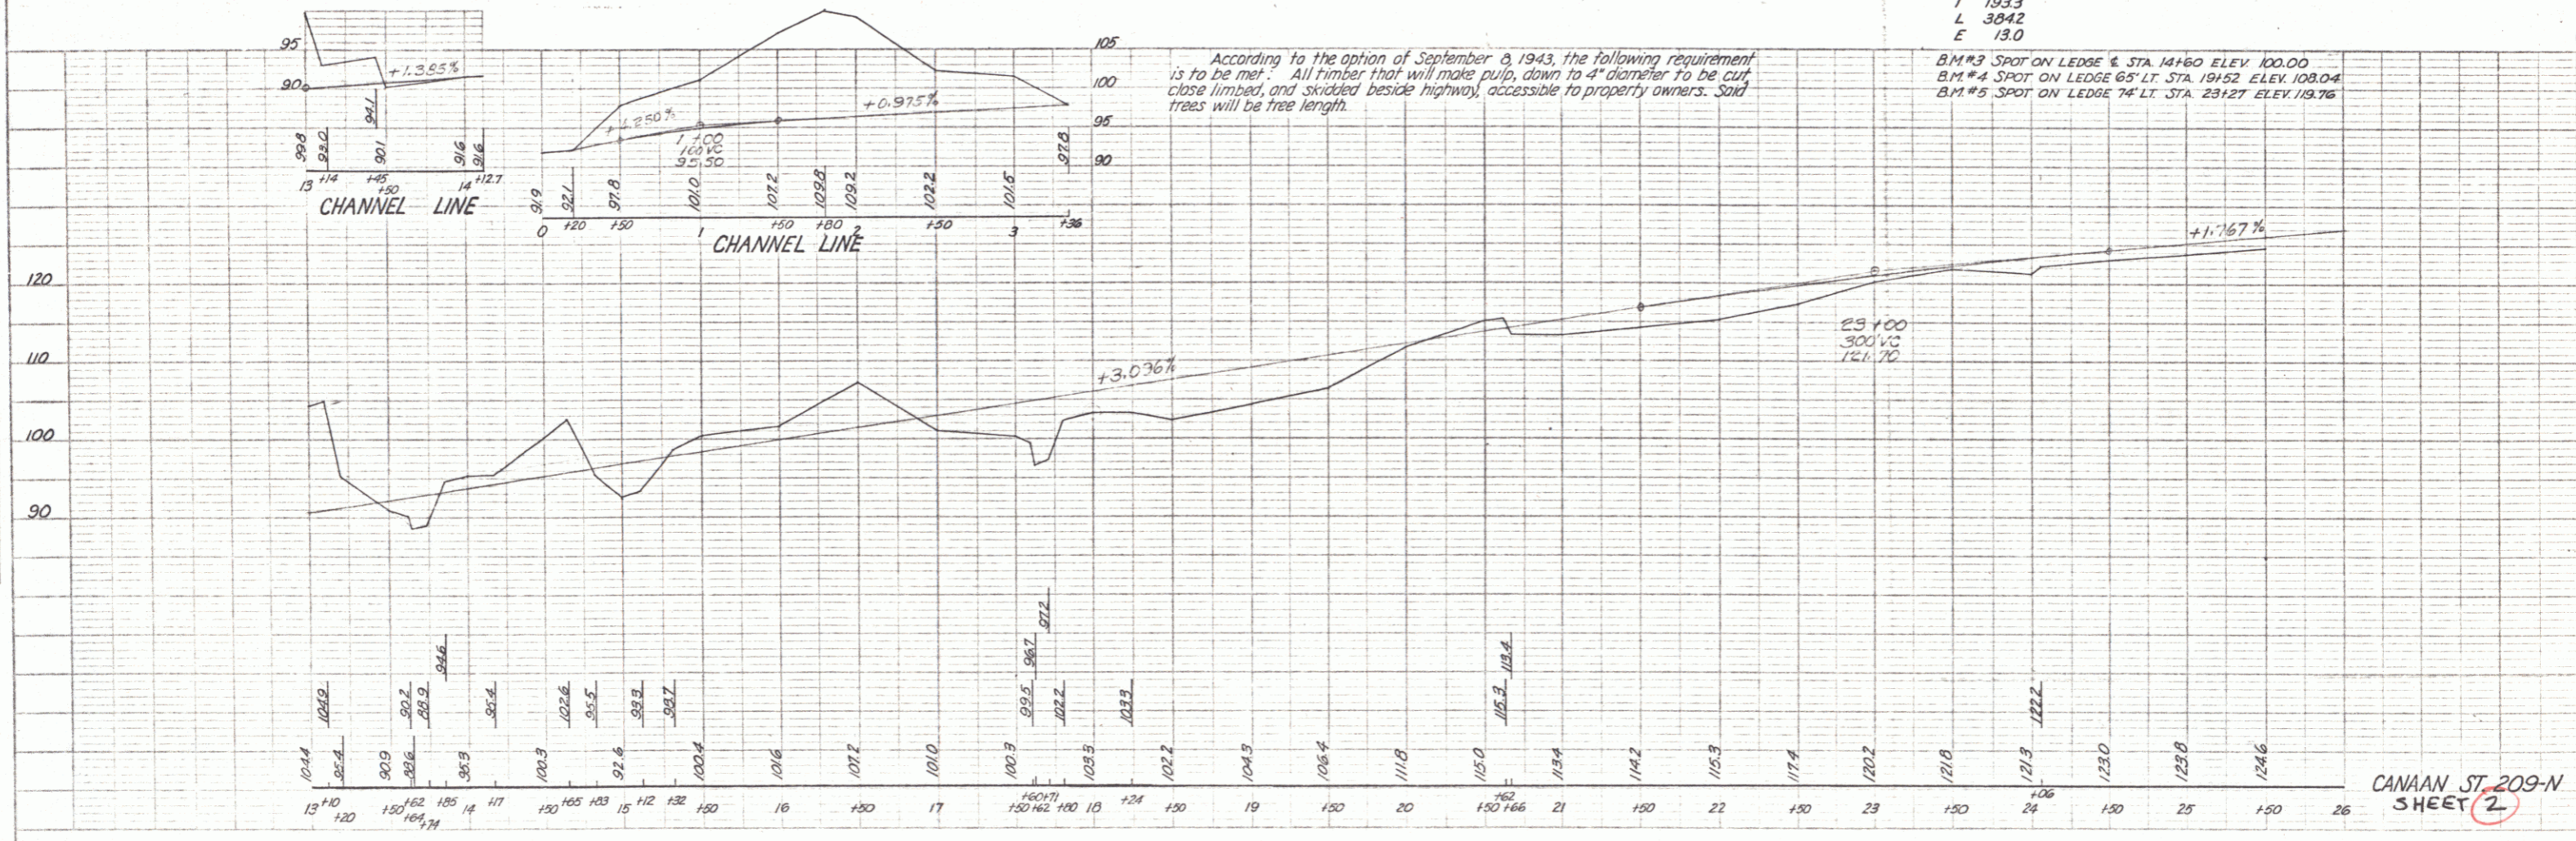

PROFILE	DATE	BY	SCALE
10-23-43	10-23-43	W.D.O.E.	1" = 40'

CANAAN ST. 209-N
 SHEET 2

PLATE 1 - PLAN-PROFILE OF P & R. E. SCHUBERT
 NEW YORK, N.Y. 10017
 R. E. SCHUBERT & CO., INC.