




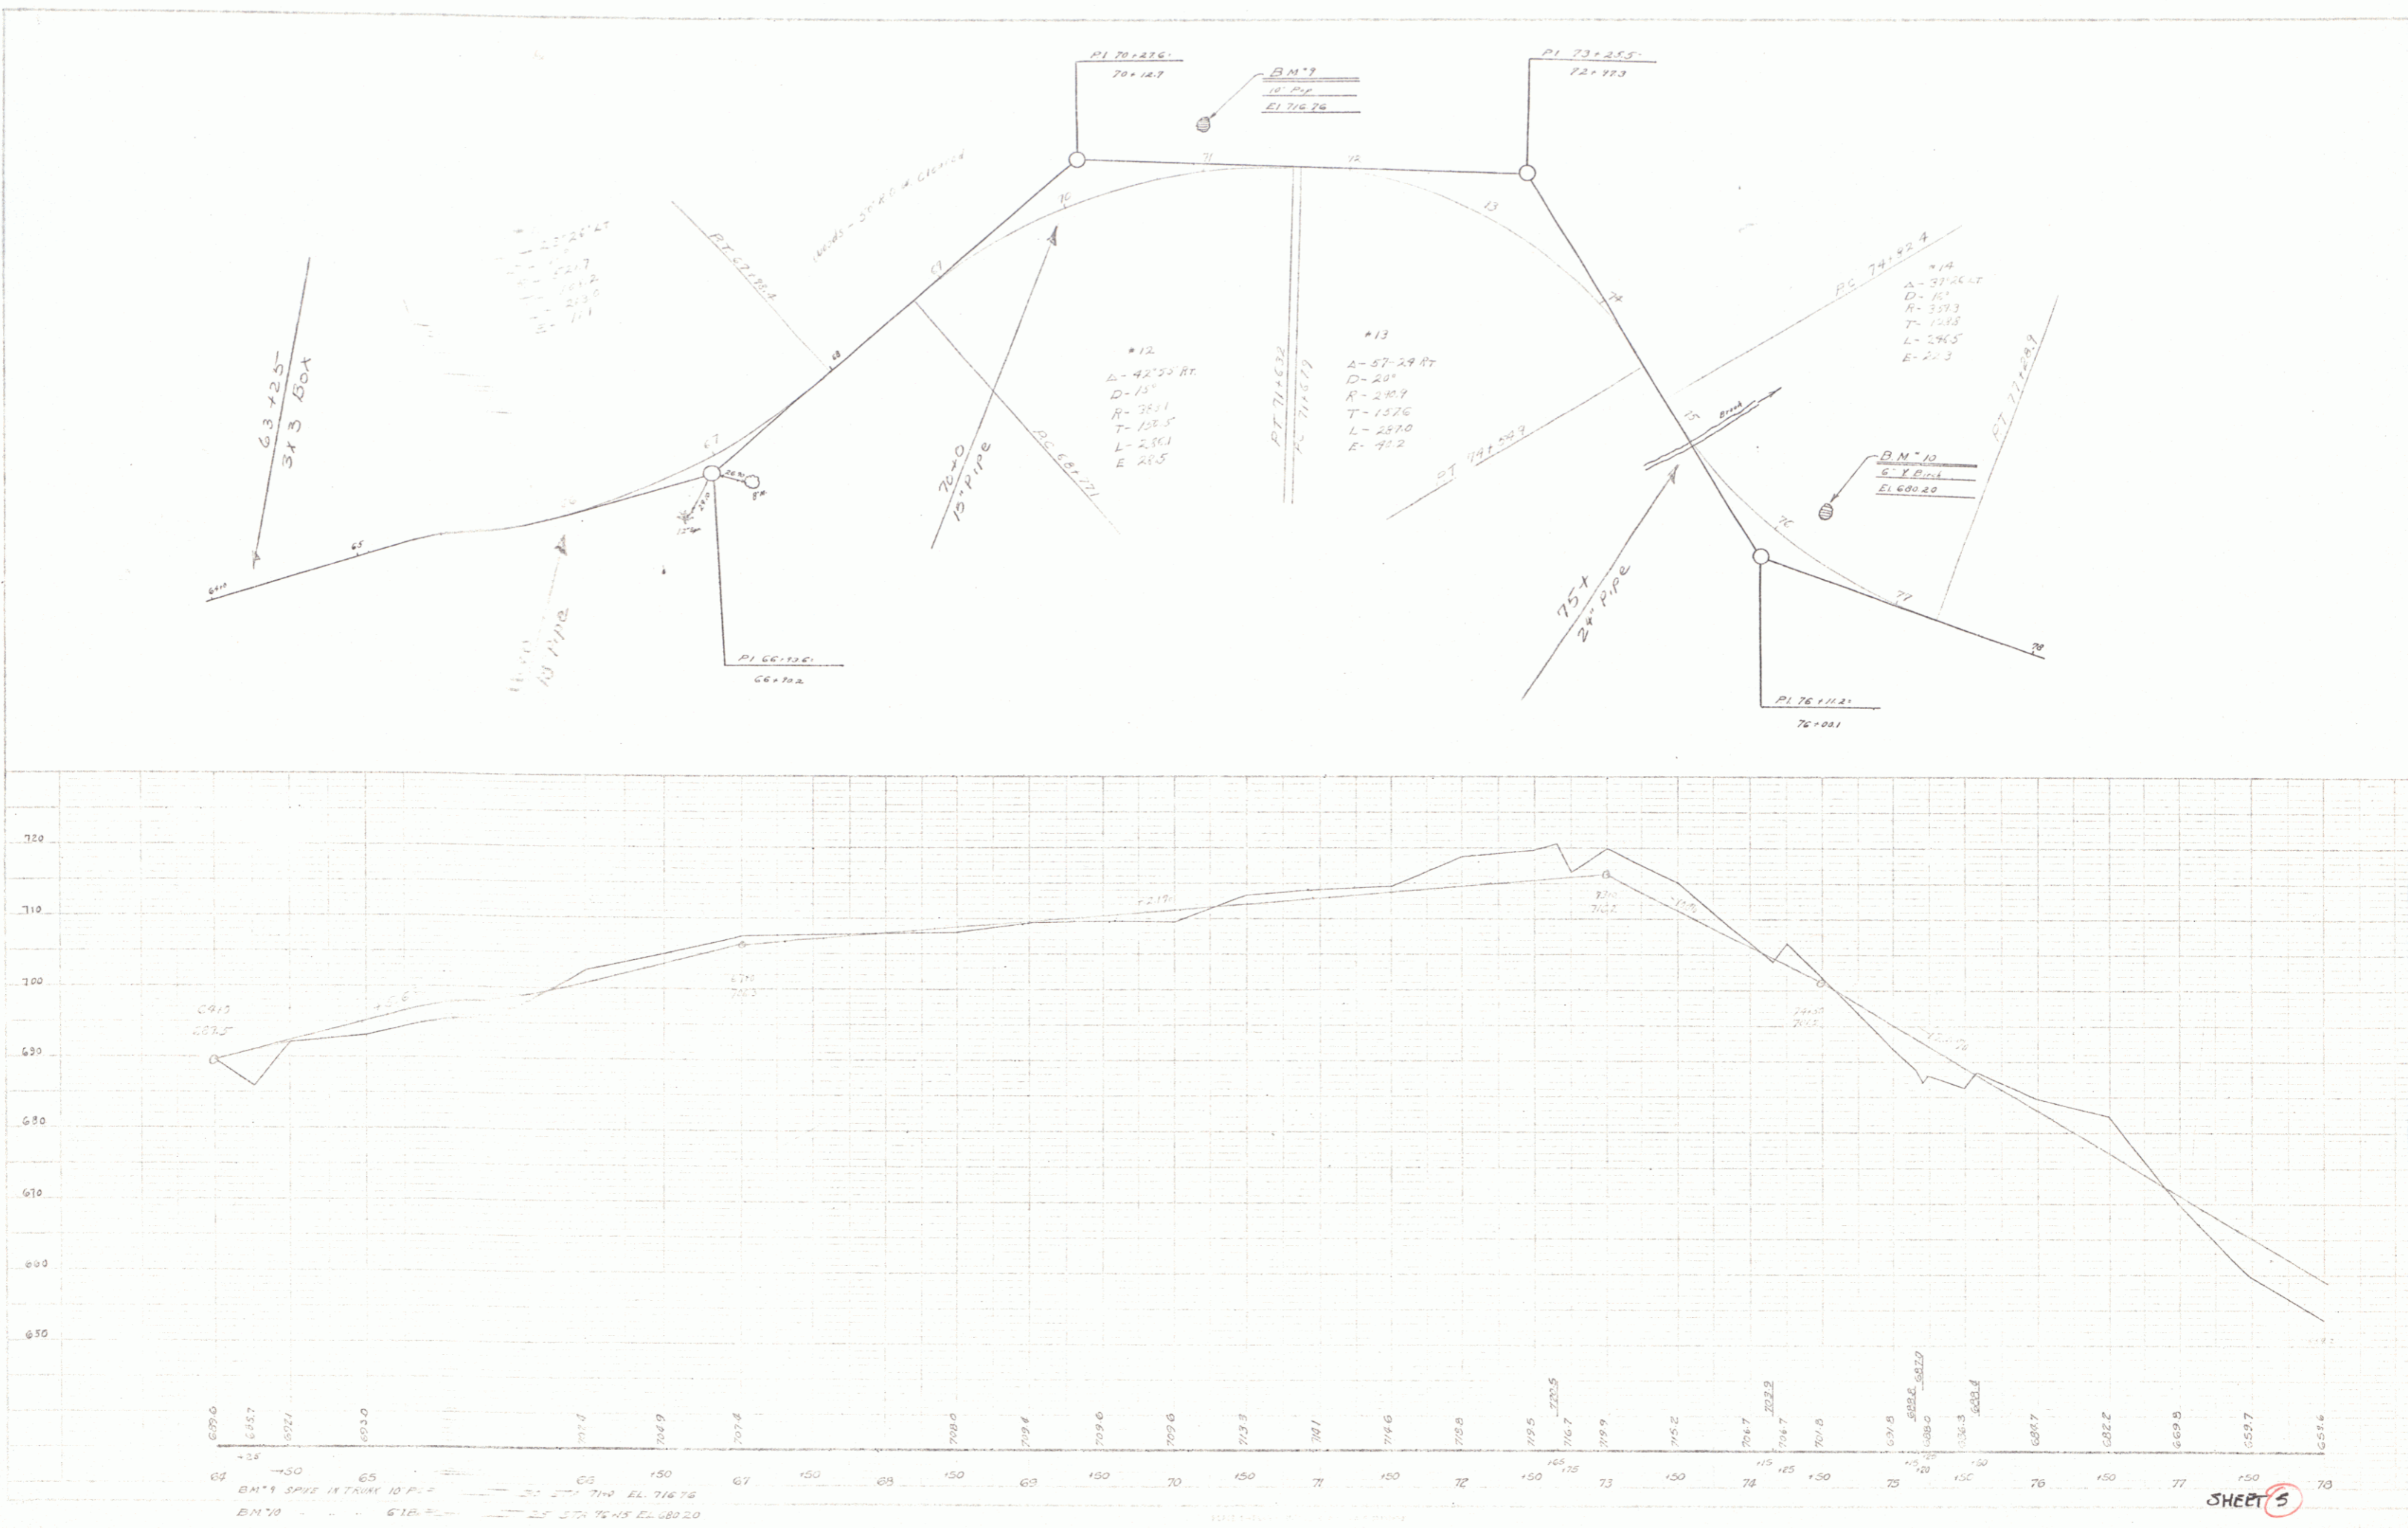

SHEET 5

5