



EARL BROWN

EARL BROWN

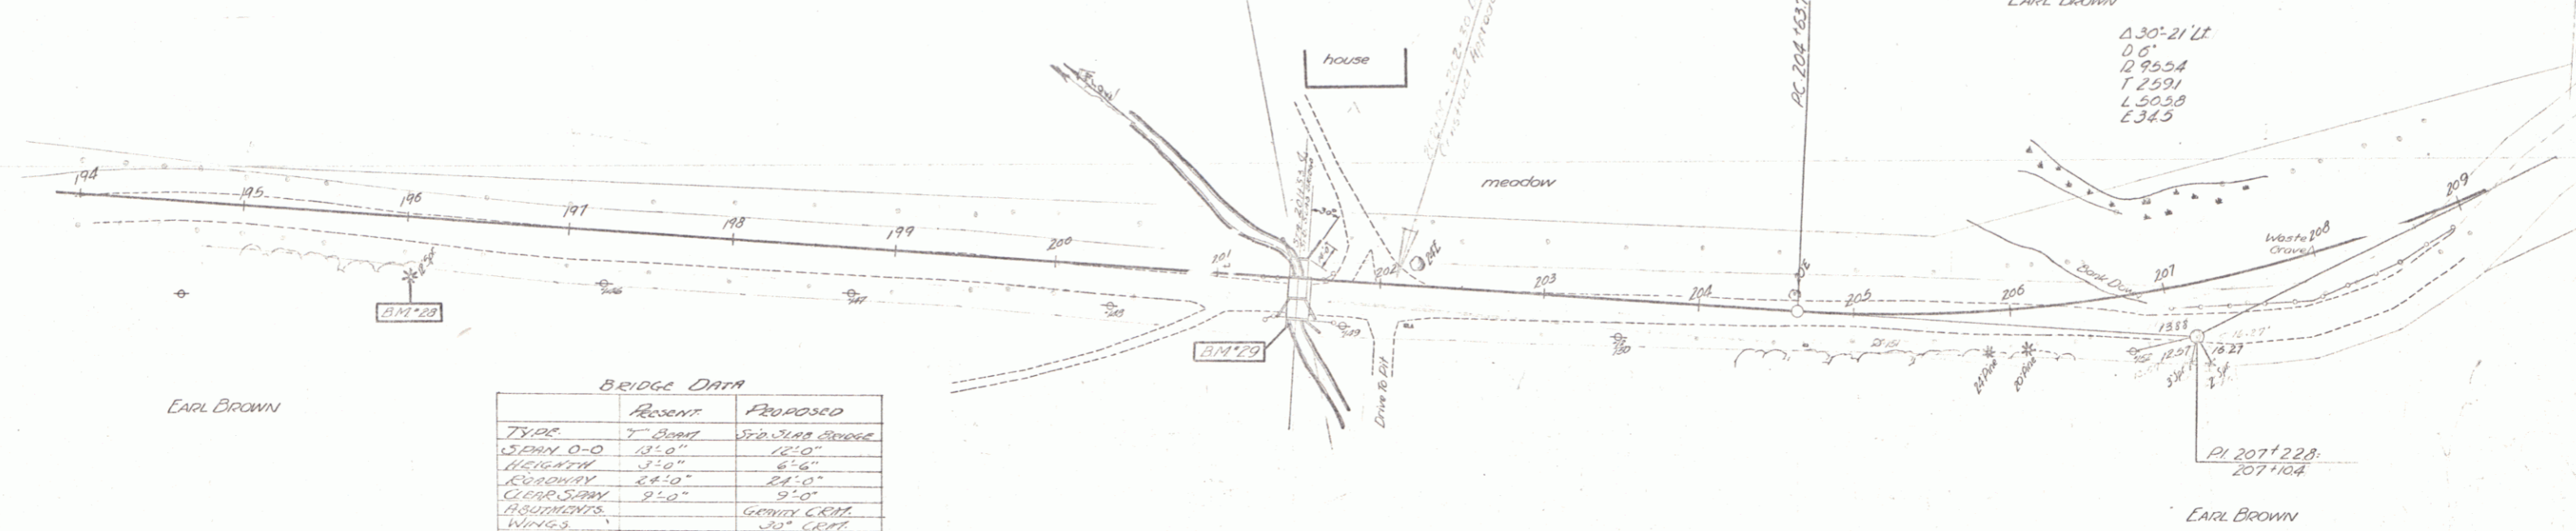

BRIDGE DATA

	PRESENT	PROPOSED

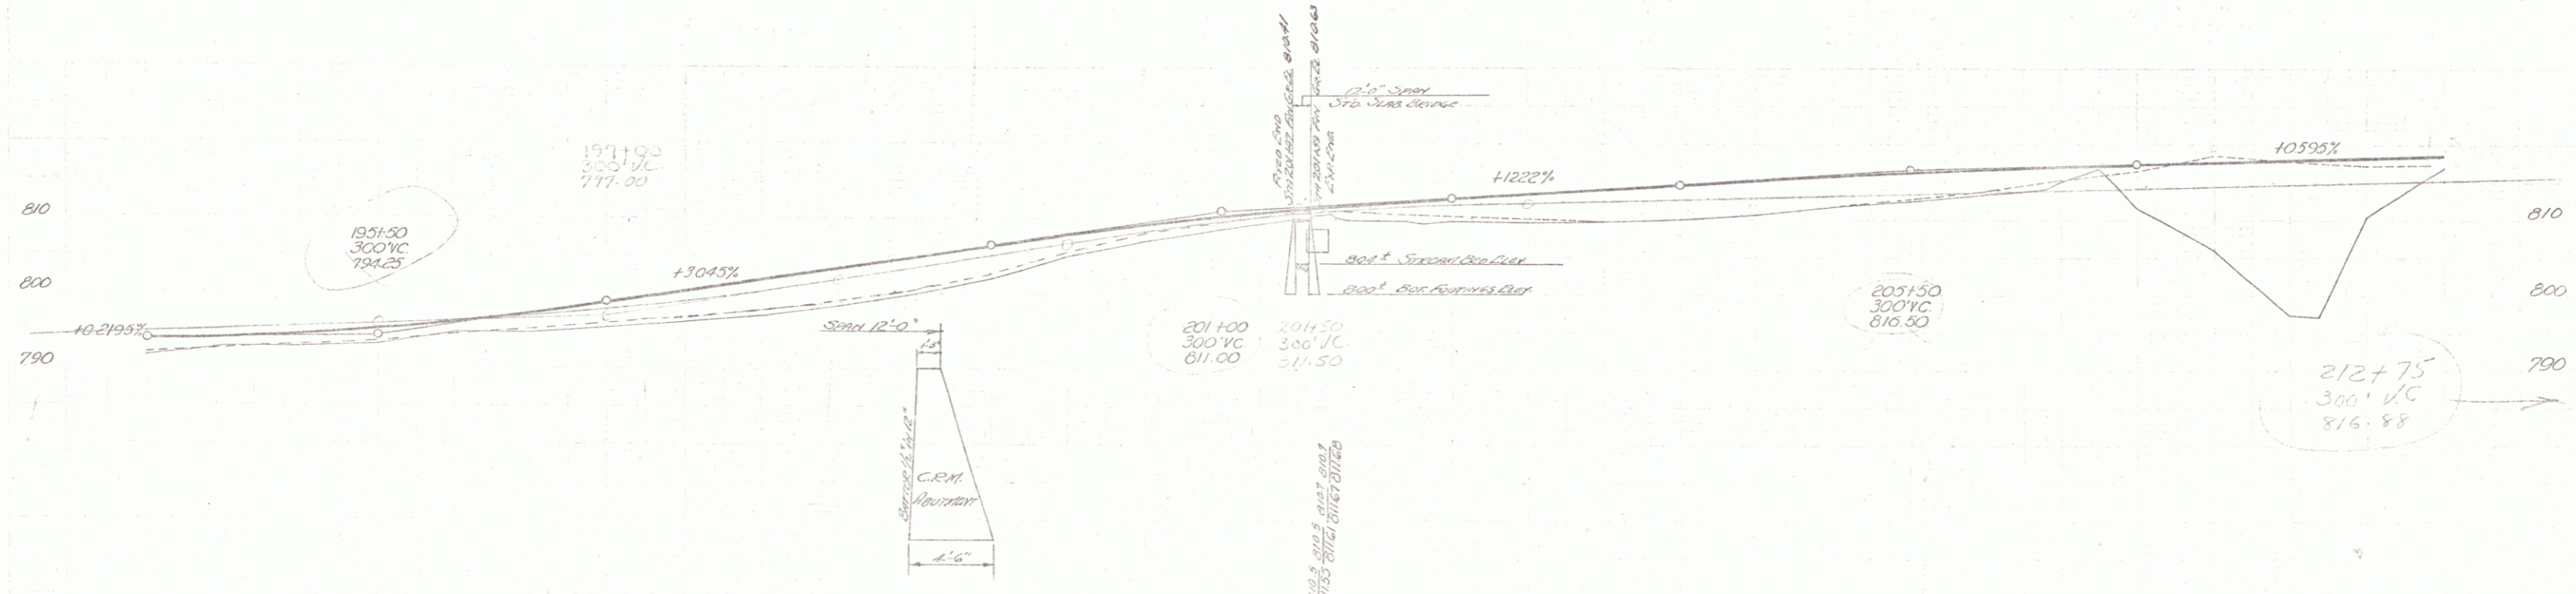


B.M. 28 - 5.10 12" BRUCE 28" RIGHT SPA 120+103 ELEV 796.00
 B.M. 29 - SPOT ON BRIDGE PAV. 13" RIGHT SPA 201+50.5 ELEV 812.79

SERIES LYNDON NO 18371
 SHEET 7 OF 17