




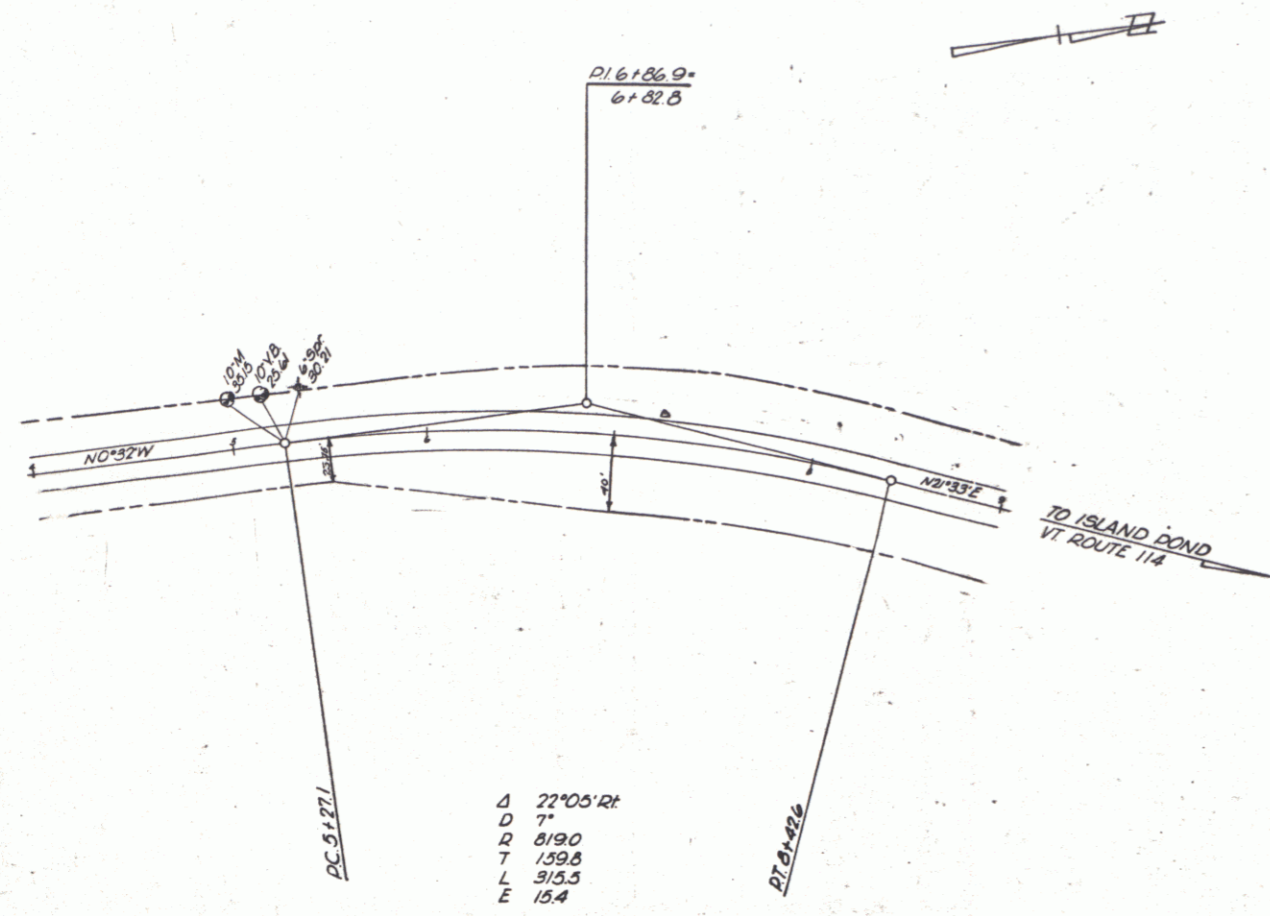

Δ 22°05' RT
 D 7'
 R 819.0
 E 15.4


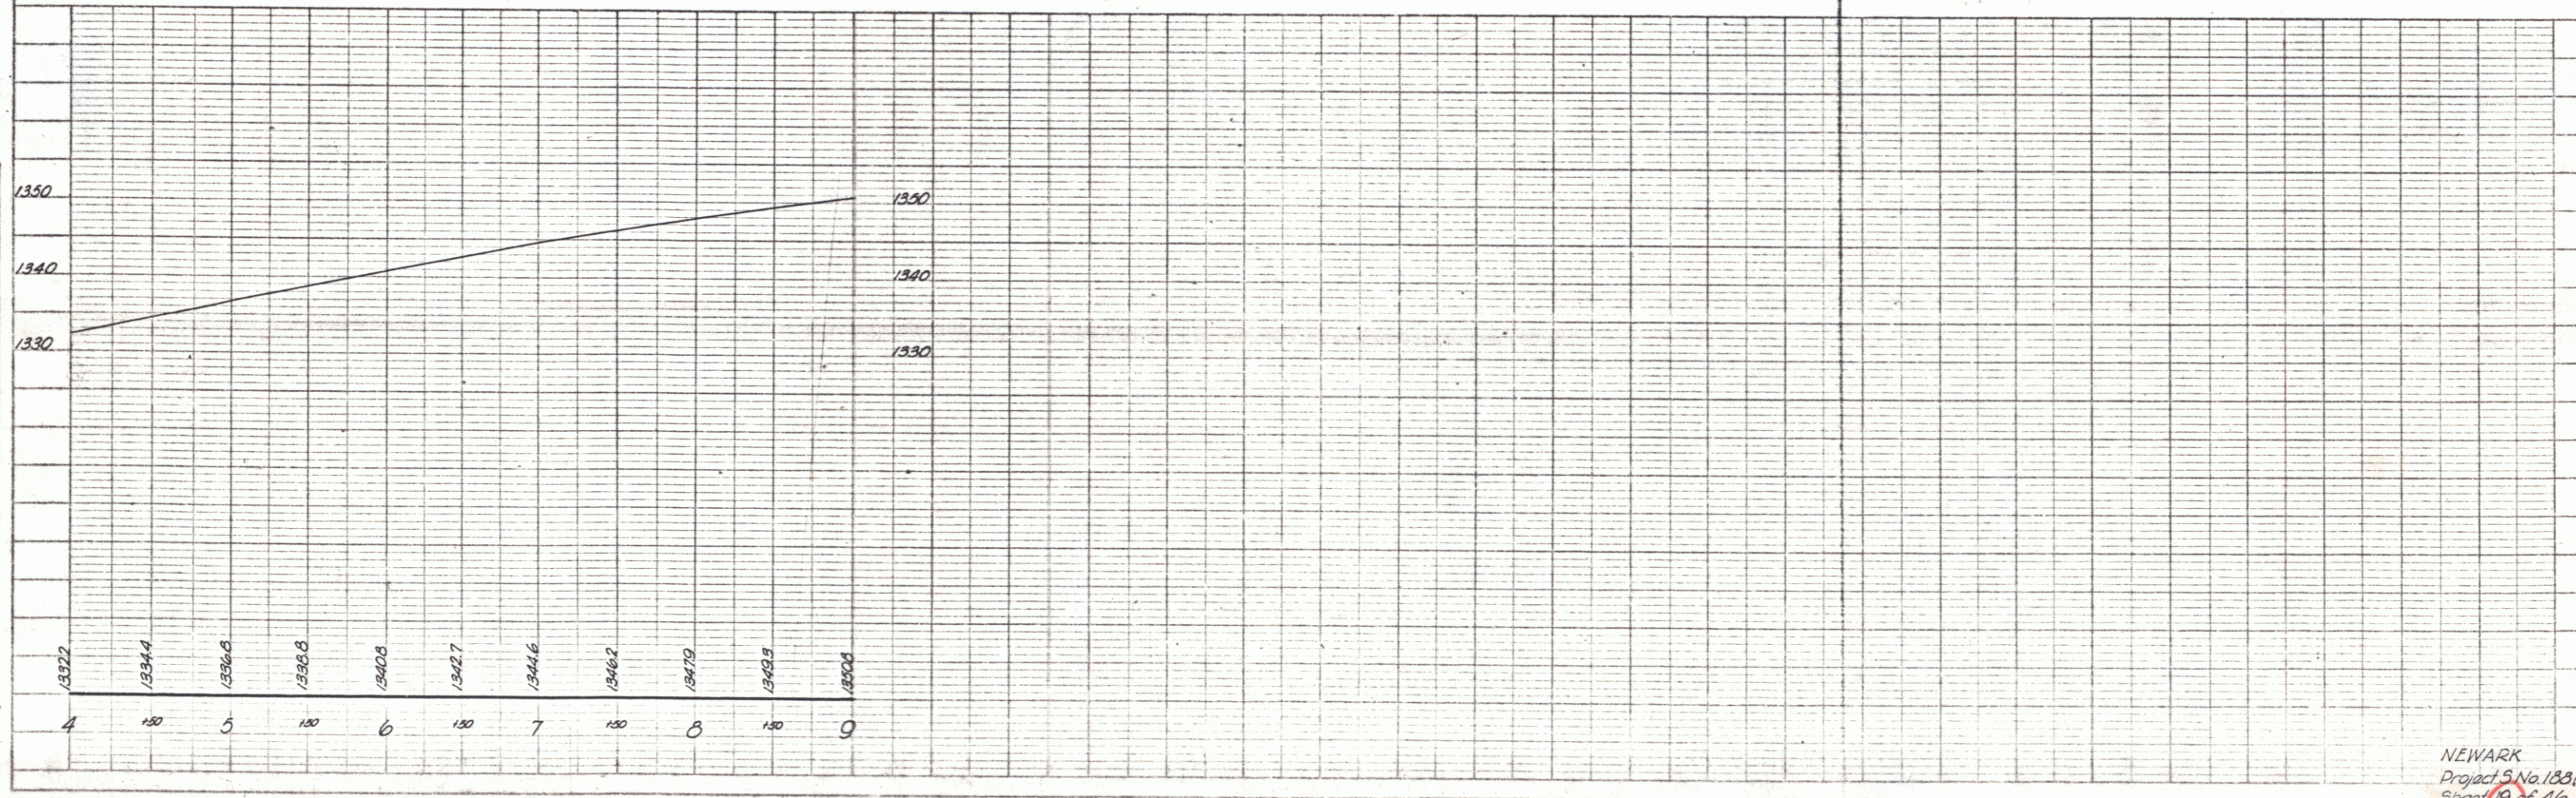

NEWARK
 Project No. 183/14
 Sheet 19 of 46