
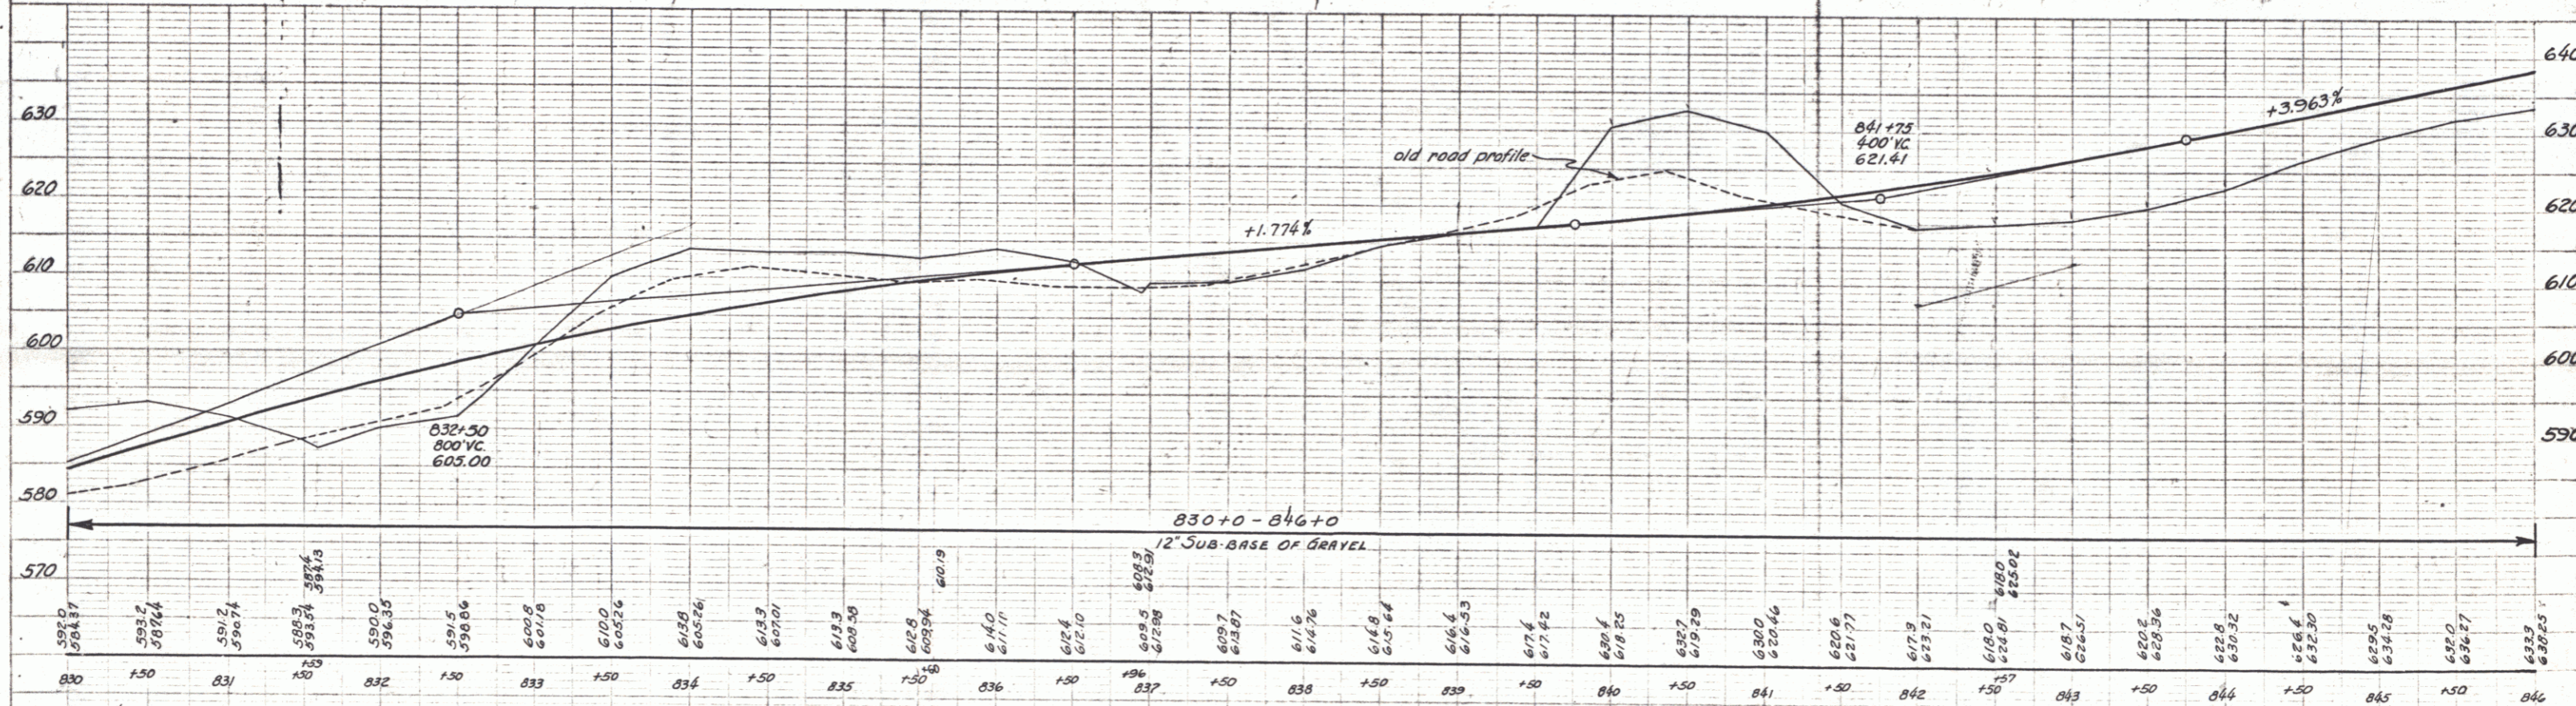


PARCEL	INSTRUMENT	DATE	GRANTOR	GRANTEE	RECORDED NEWARK	REMARKS
B.C.	O.C.D.	5-9-45	INTERNATIONAL PAPER CO.	ST OF VT	BOOK 19 PAGE 61-62	DATE 5-15-45 See Project 5188(4) 1951

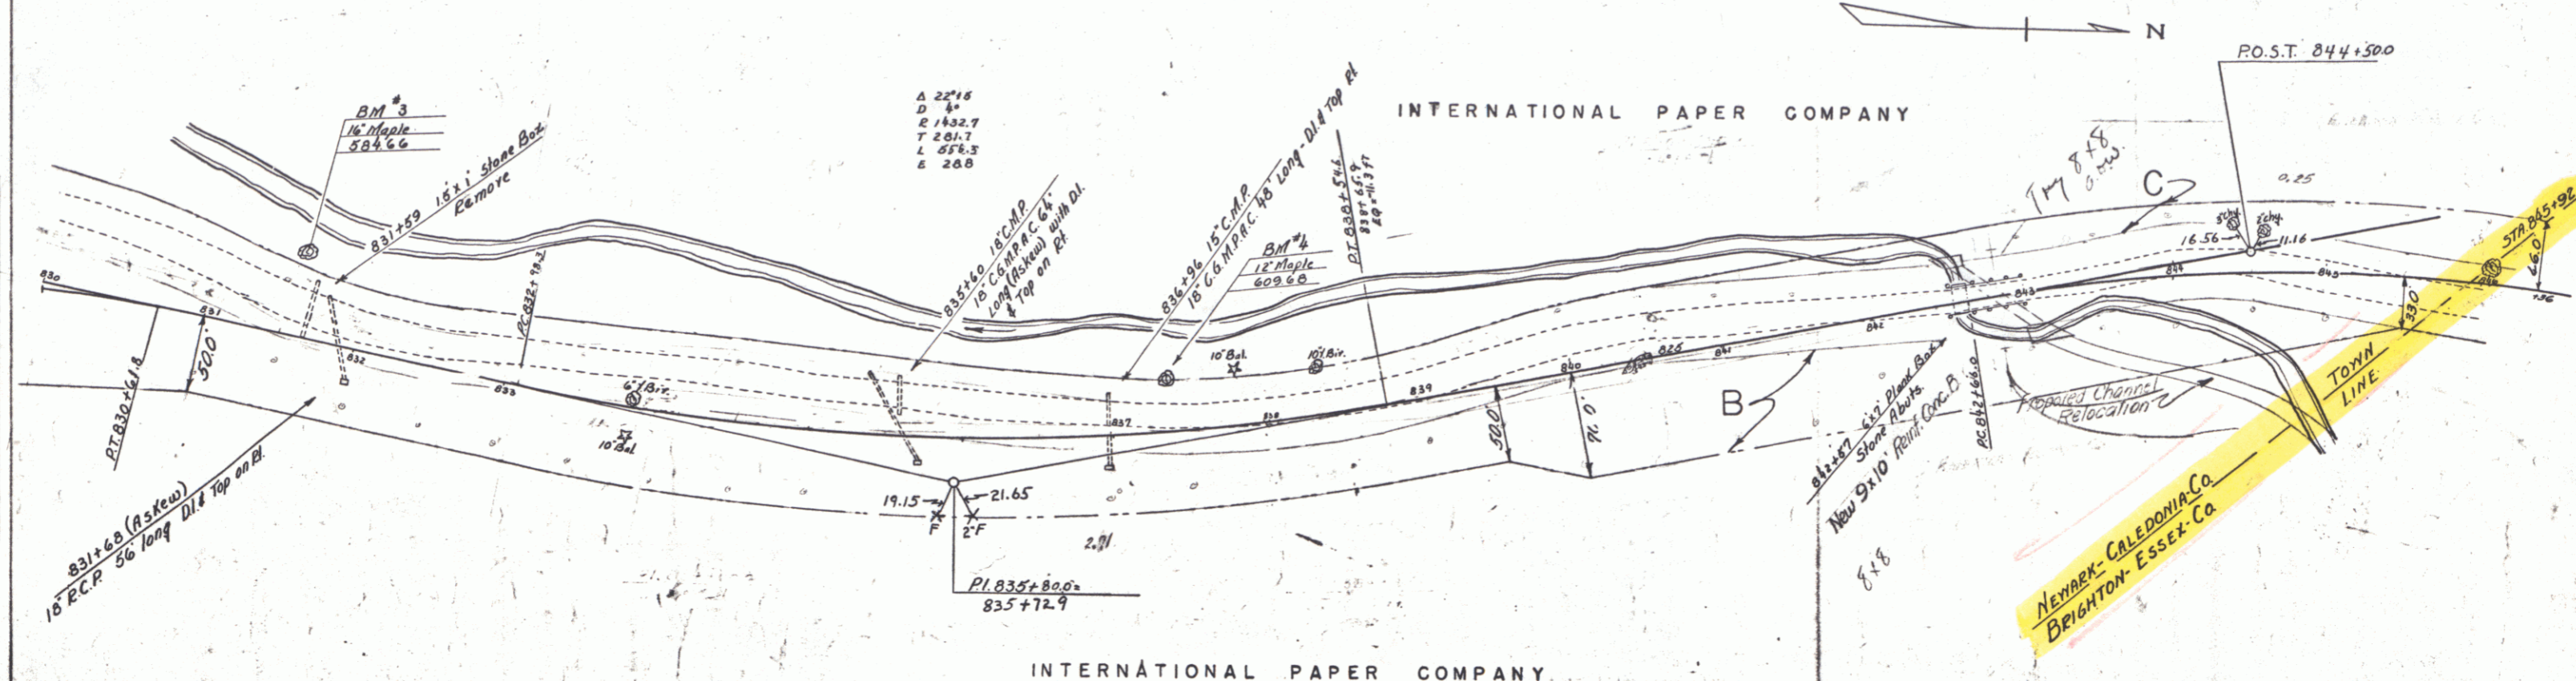



B.M.# 3 - Spike in trunk of 16" Maple, 38 ft. ft. of 831+50 - Elev. 584.66
 B.M.# 4 - Spike in trunk of 12" Maple, 30 ft. ft. of 837+29 - Elev. 609.68

NEWARK ST 188-R
 SHEET 2

PLAN
 REVISIONS
 DATE
 BY
 CHECKED
 DATE
 BY

PROFILE
 REVISIONS
 DATE
 BY
 CHECKED
 DATE
 BY

PLATE 1 - PLAN-PROFILE
 DRAWN BY
 CHECKED BY
 DATE

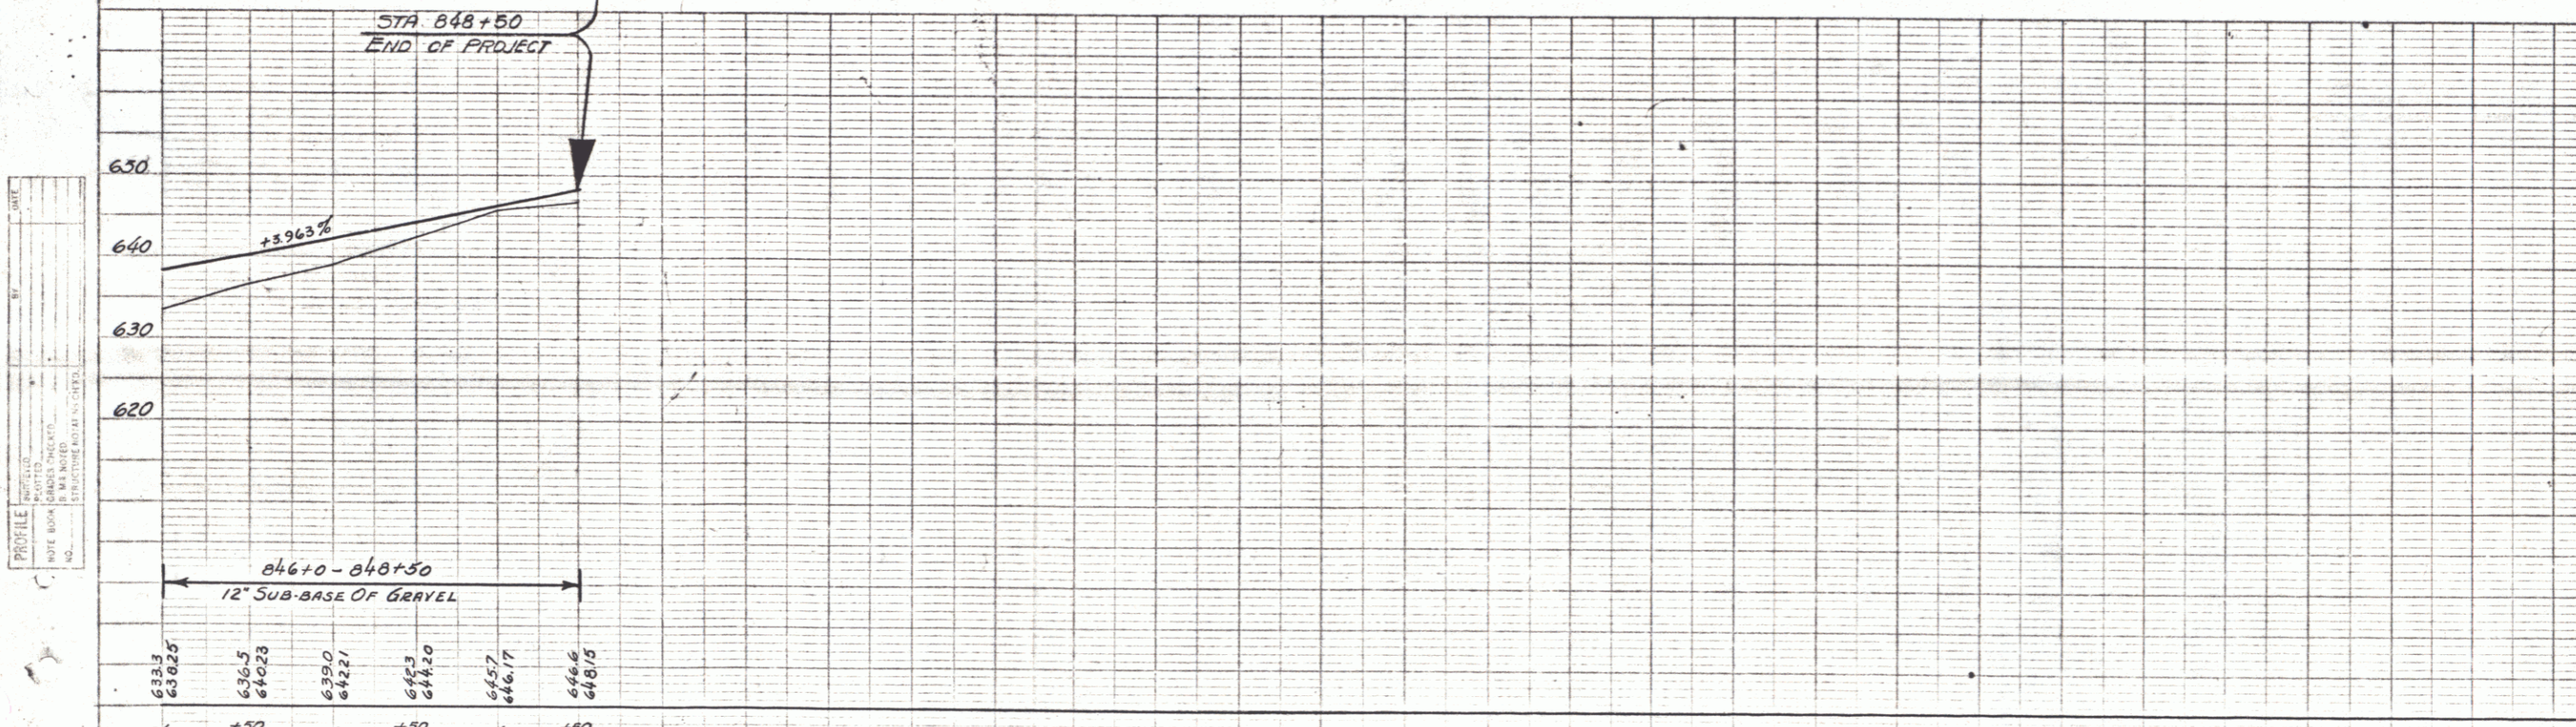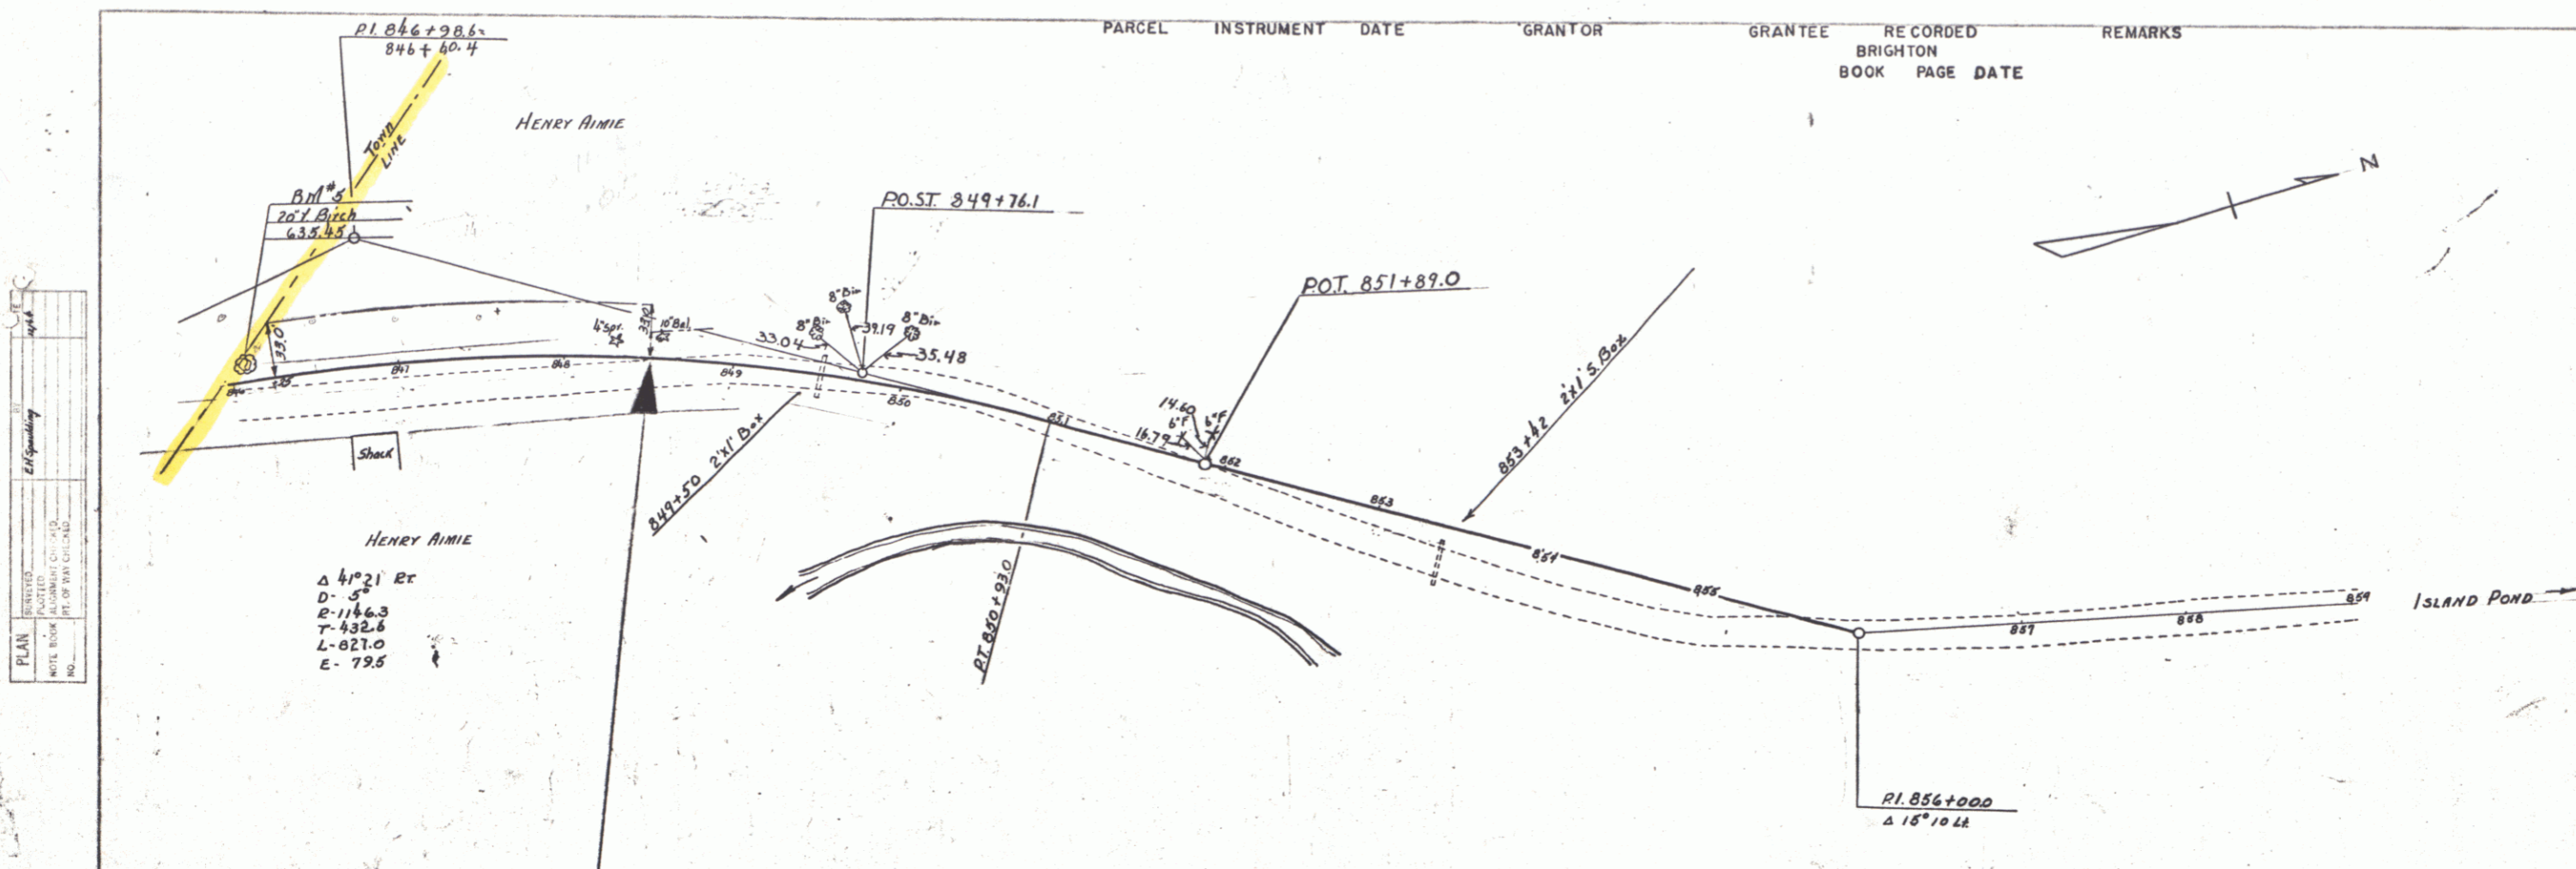

B.M. # 5 - Spike in trunk of 20" Yellow Birch, 16 ft. lt. of 846+06 - Elev. 635.45.

PARCEL	INSTRUMENT	DATE	GRANTOR	GRANTEE	RECORDED BRIGHTON BOOK PAGE DATE	REMARKS

PLAN
 REVISIONS
 DATE
 BY
 CHECKED
 DATE
 BY

PROFILE
 REVISIONS
 DATE
 BY
 CHECKED
 DATE
 BY