


PARCEL	INSTRUMENT DATE	GRANTOR	GRANTEE	RECORDED BOOK	RECORDED PAGE	RECORDED DATE	REMARKS	
A	W.D.	1-6-39	CHARLES M. & ELLA L. LEAVENS	STOFT	20	137-5	1-10-39	CON. 12+50 TO 18+50
A'	W.D.	1-13-38	S.R. NORCROSS	"	20	147-8	12-22-38	" 23+15
A"	Q.C.D.	1-18-38	CLAUDE M. MAXWELL	"	20	160	1-28-39	

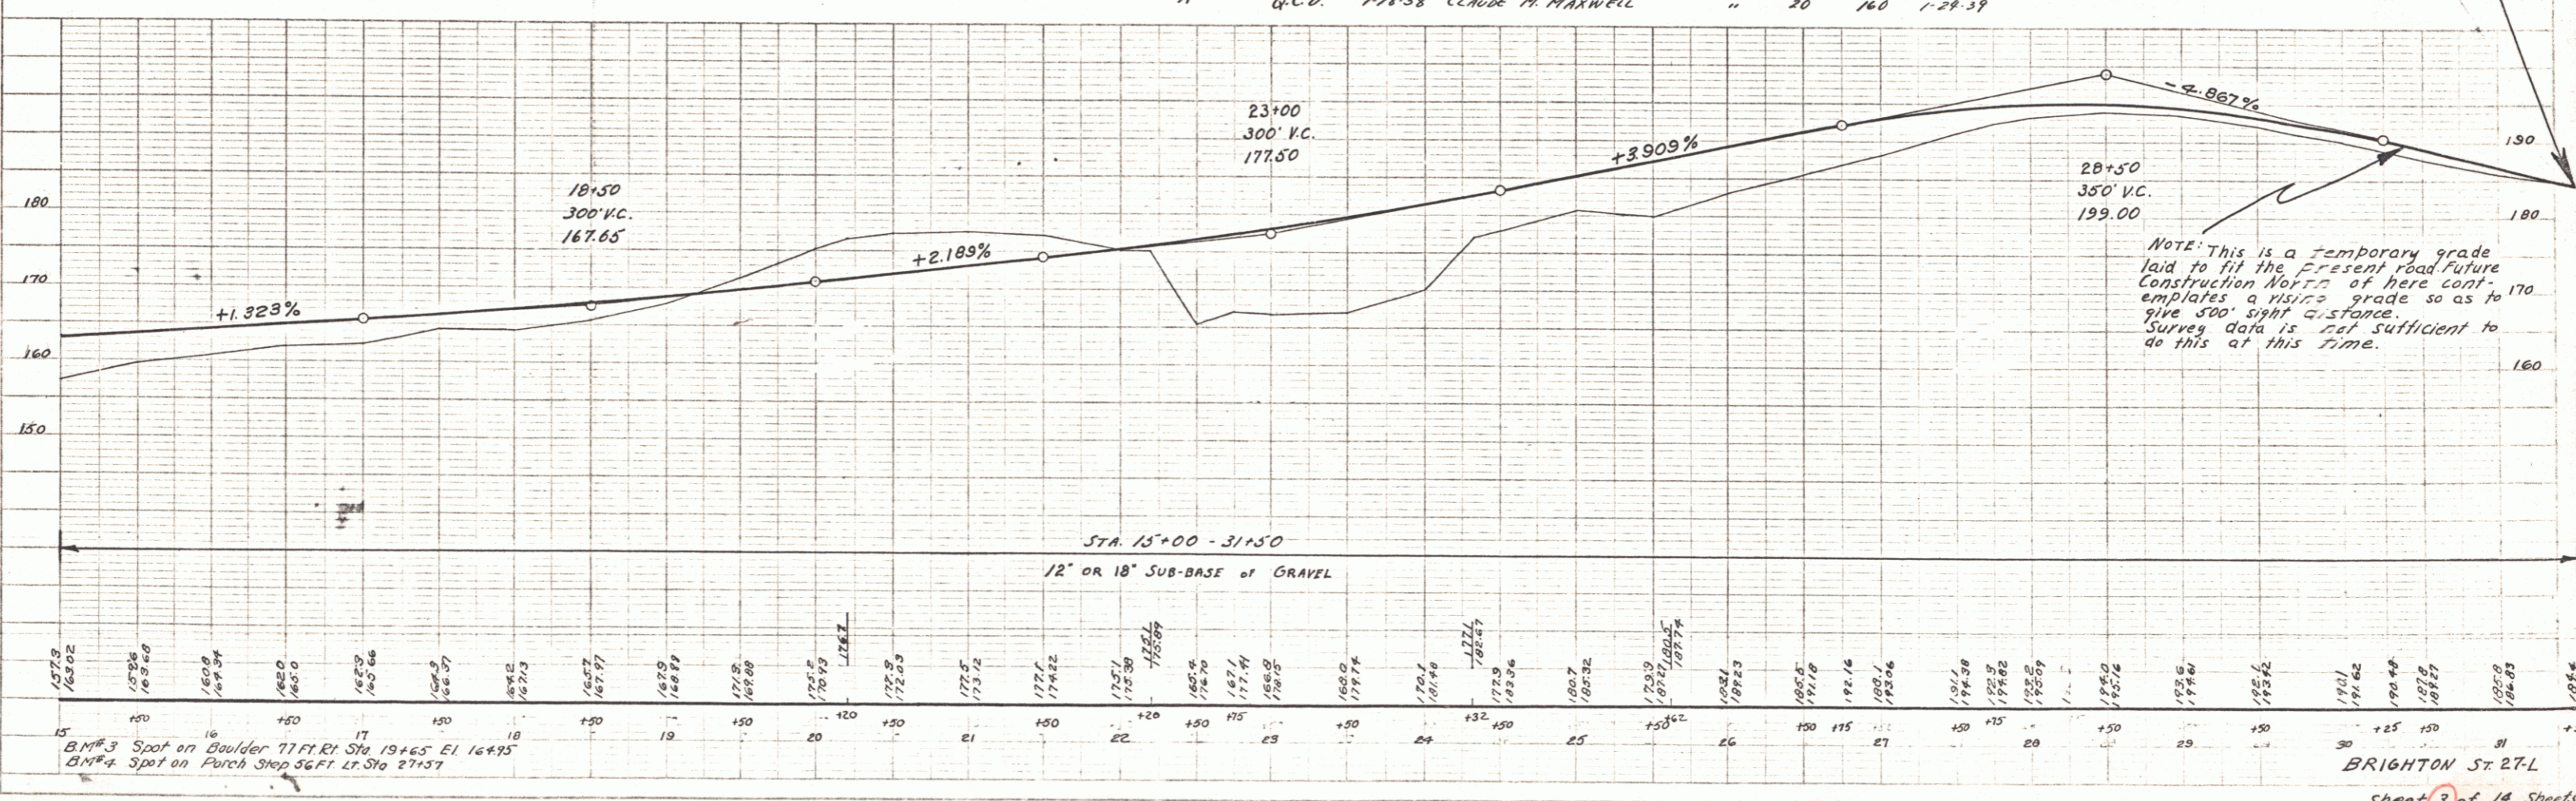

PLAN
DATE
NO.
CLERK

PROFILE
DATE
NO.
CLERK

B.M. #3 Spot on Boulder 77 Ft. Sta. 19+65 El. 164.95
B.M. #4 Spot on Patch Step 56 Ft. L. Sta. 27+57