


Note
 Const Approach to Drives
 134+58 Lt.
 136+06 Lt.
 143+50 Lt.
 146+10 Lt.
 146+72 Lt. & Rt.

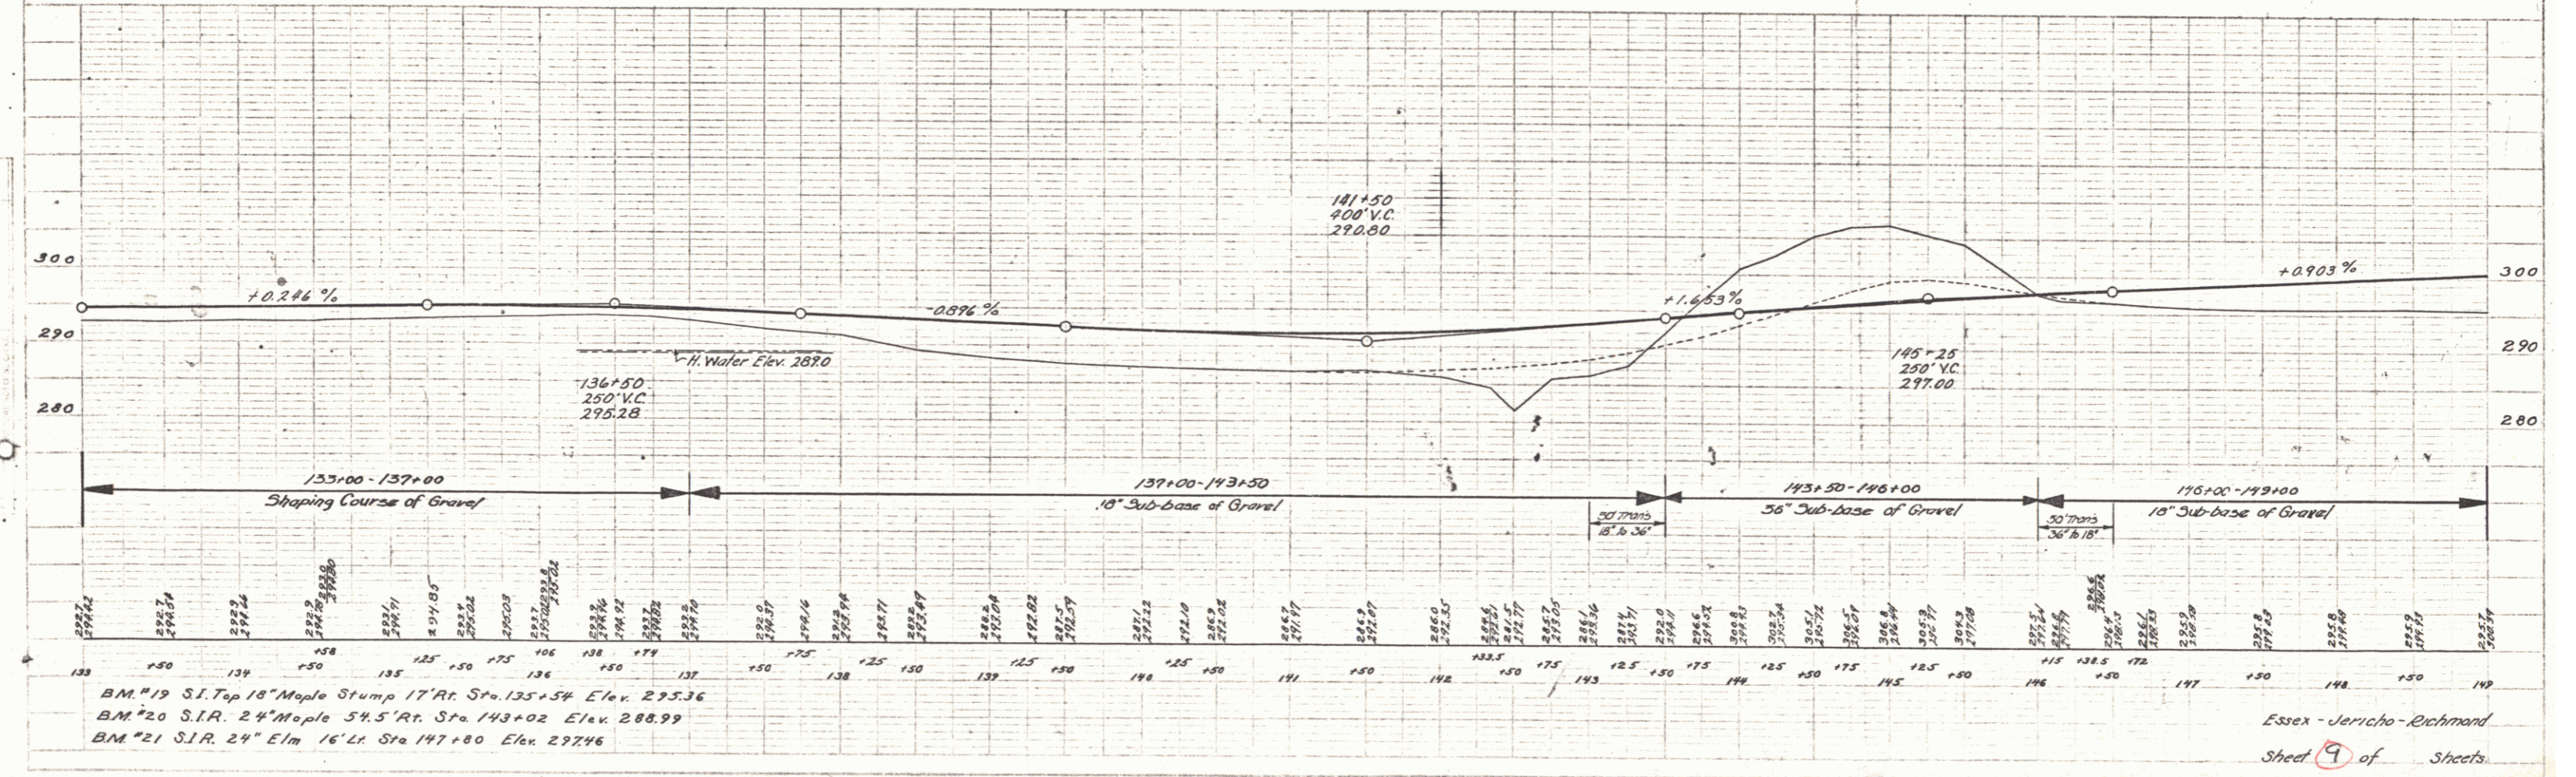

BM #19 S.I. Top 18" Maple Stump 17' Rt. Sta. 135+54 Elev. 295.36
 BM #20 S.I.R. 24" Maple 54.5' Rt. Sta. 143+02 Elev. 288.99
 BM #21 S.I.R. 24" Elm 16' Lt. Sta. 147+80 Elev. 297.46

Essex - Jericho - Richmond
 Sheet 9 of Sheets