




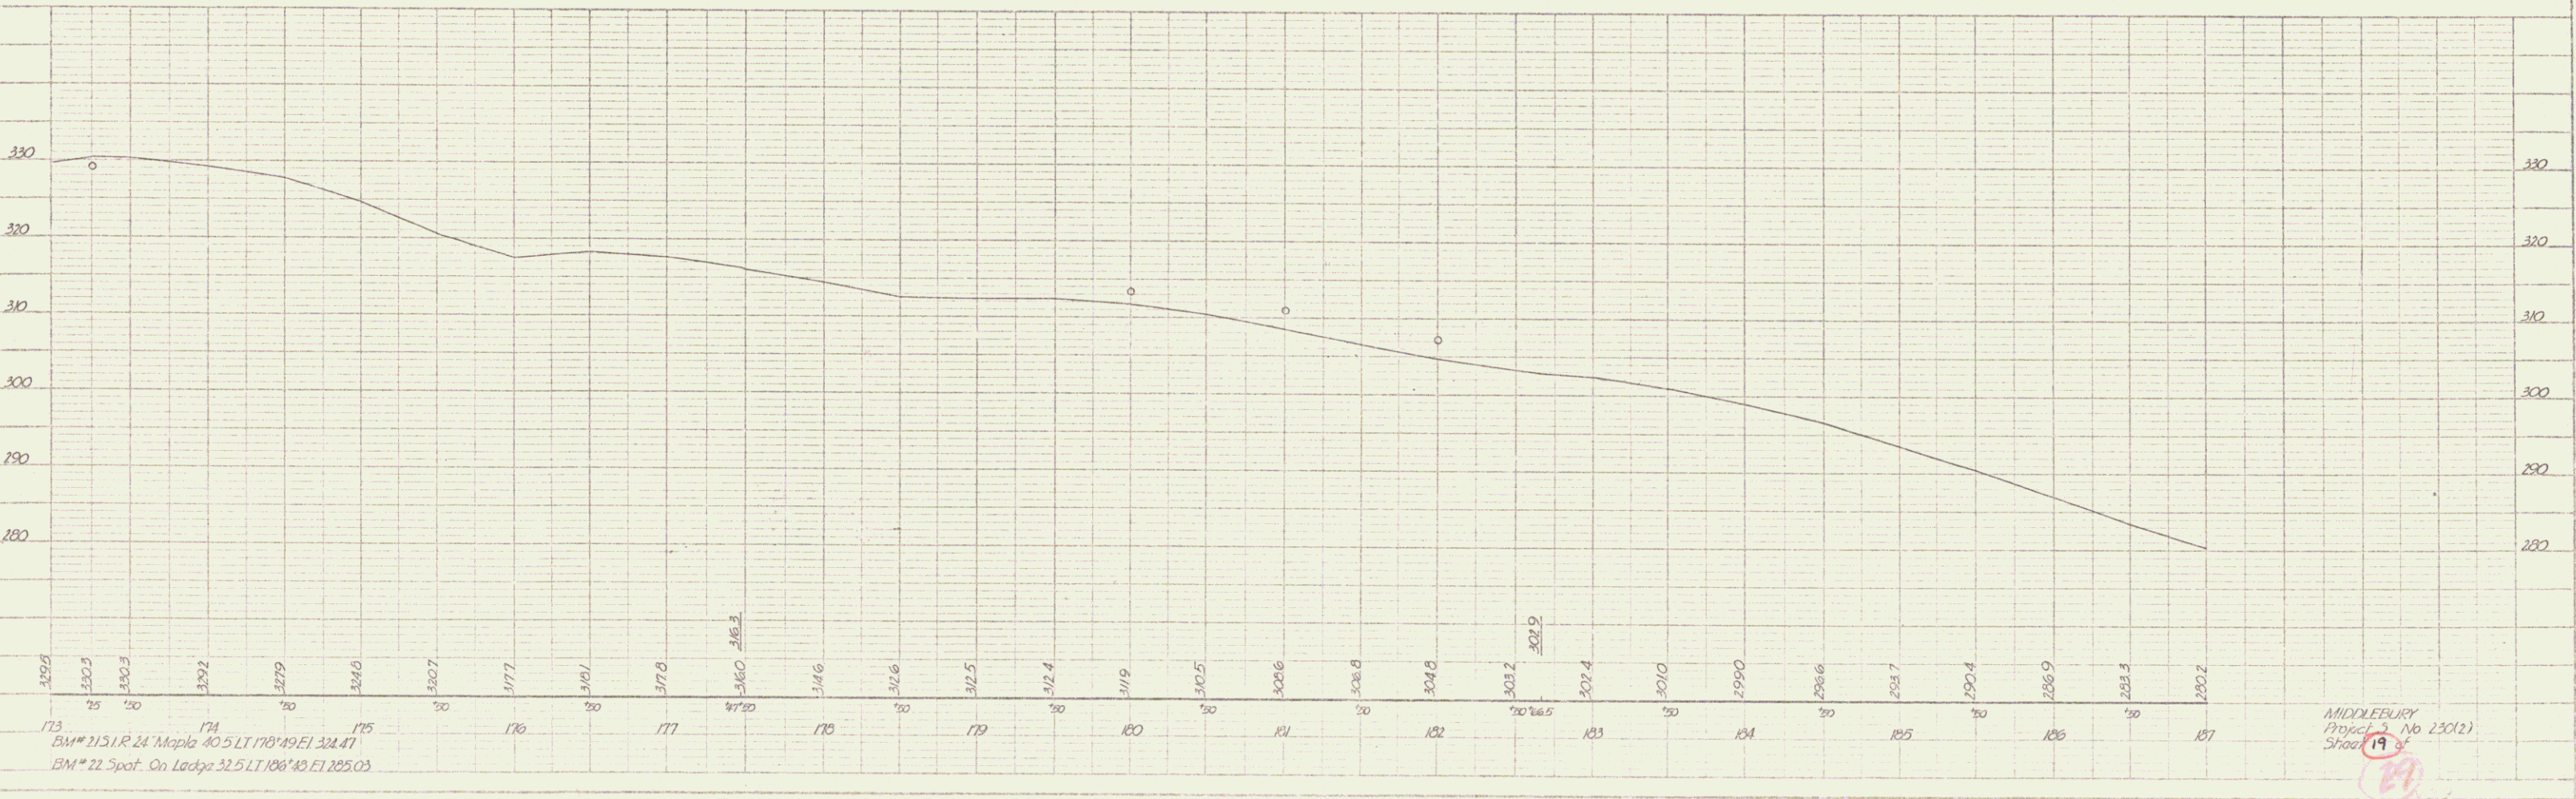

 174
 175
 176
 177
 178
 179
 180
 181
 182
 183
 184
 185
 186
 187

MIDDLEBURY
 Sheet 19