
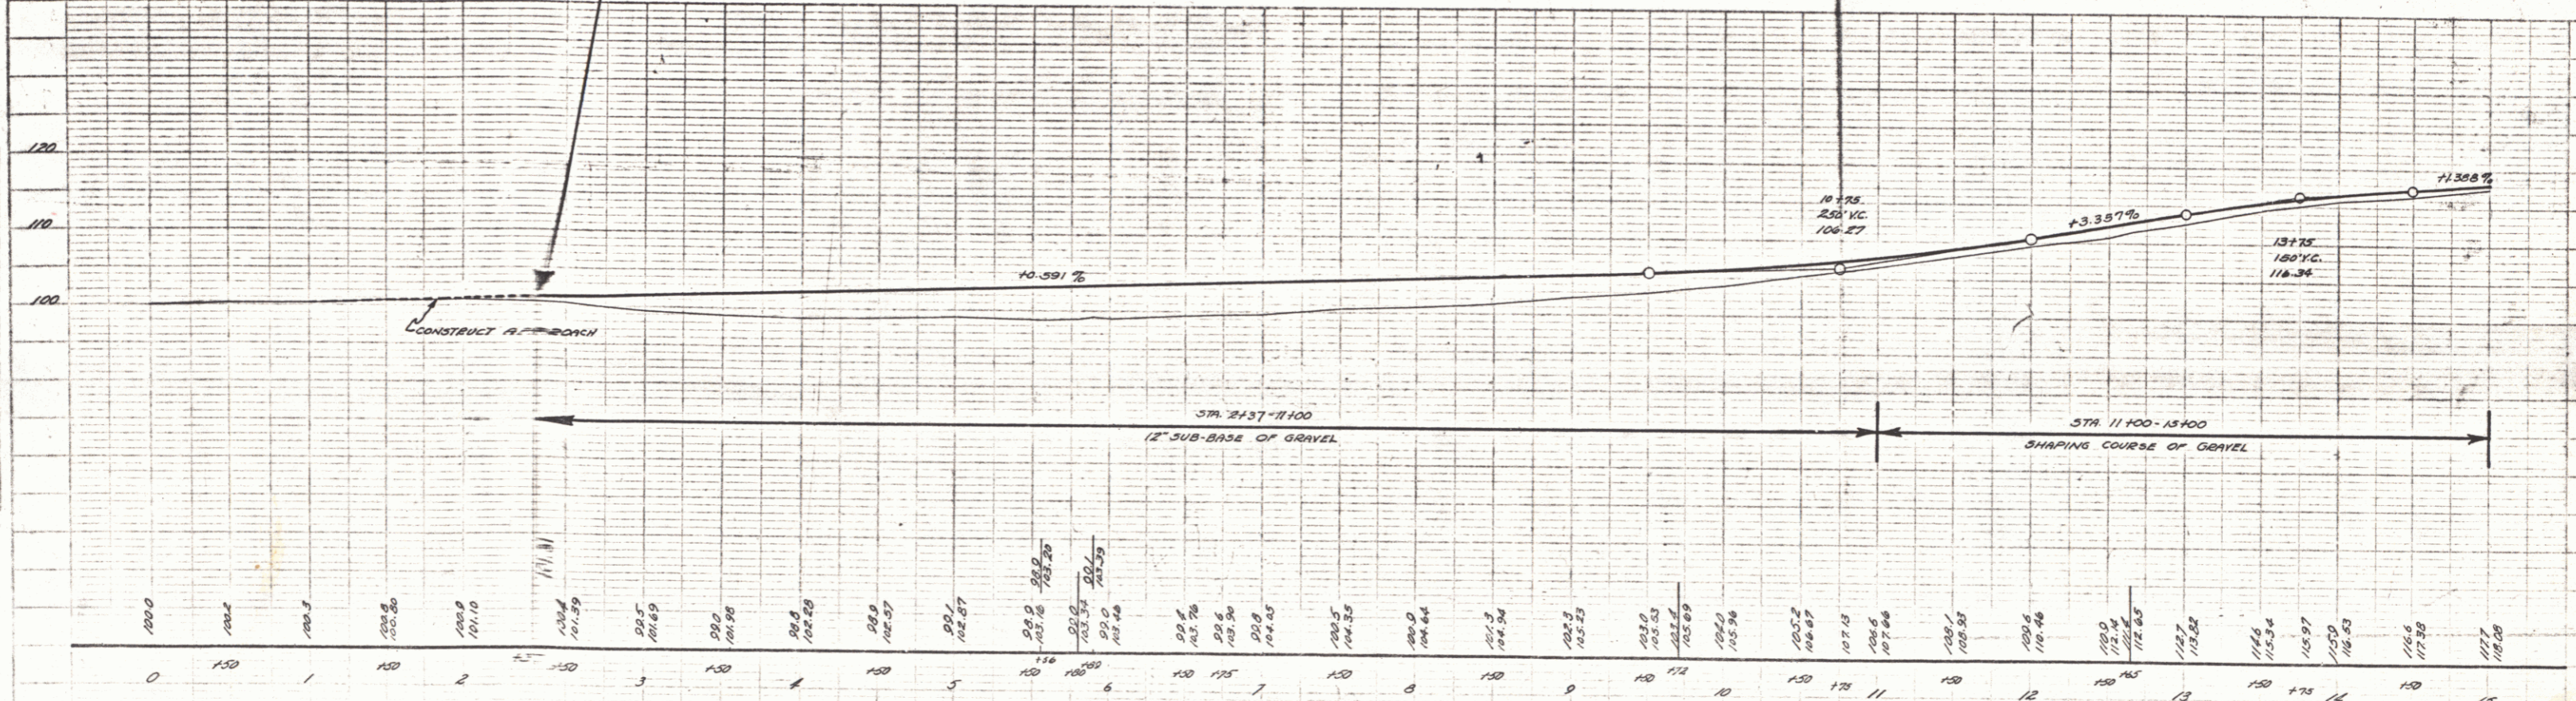


FARENGTON 3/24
D. MACCHI 9/34


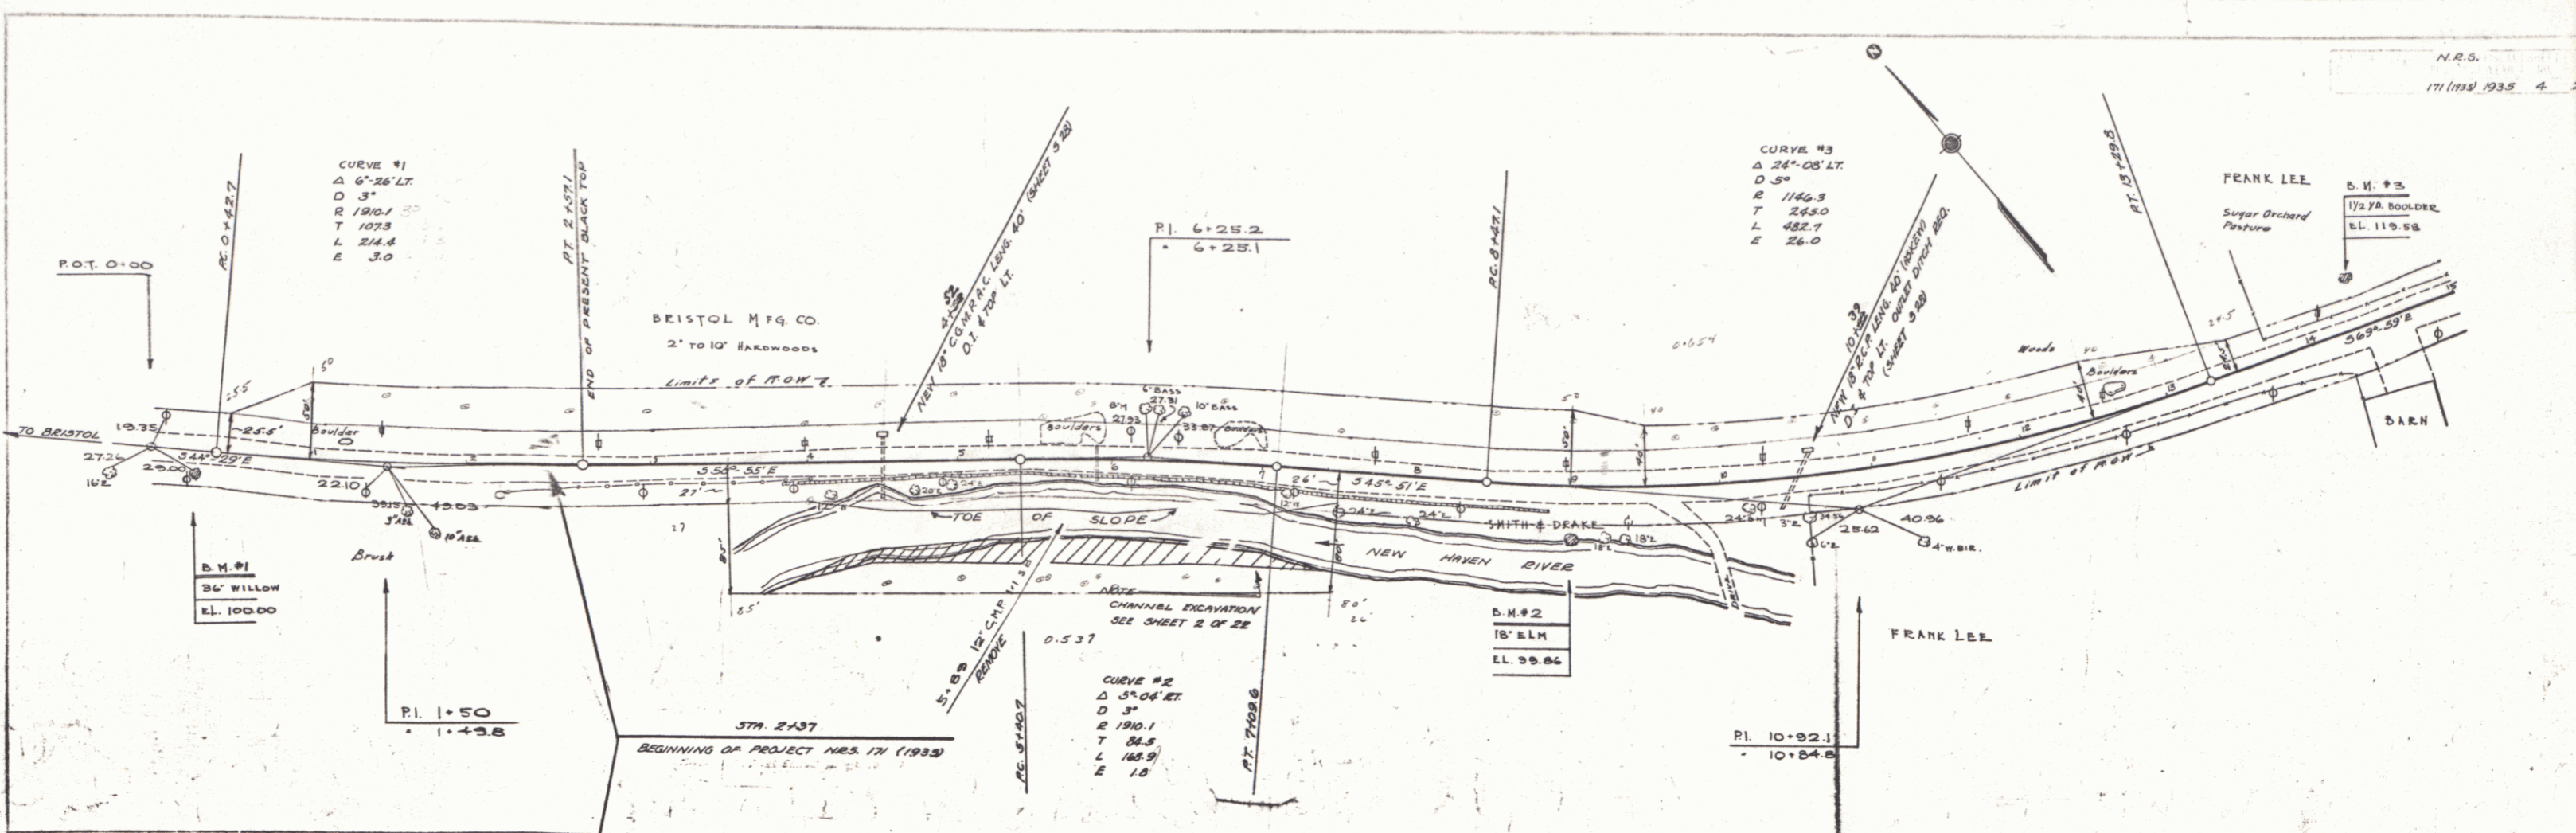

B.M. #1	SPIKE IN ROOT OF 36" WILLOW	RT	13	STA 0+25	EL. 100.00
B.M. #2	18" ELM	RT	33	STA 8+99	EL. 99.84
B.M. #3	MARK ON 1/2 YARD BOULDER	LT	93	STA 14+35	EL. 119.58

SERIES N. 62, NO. 171 (1933)
