
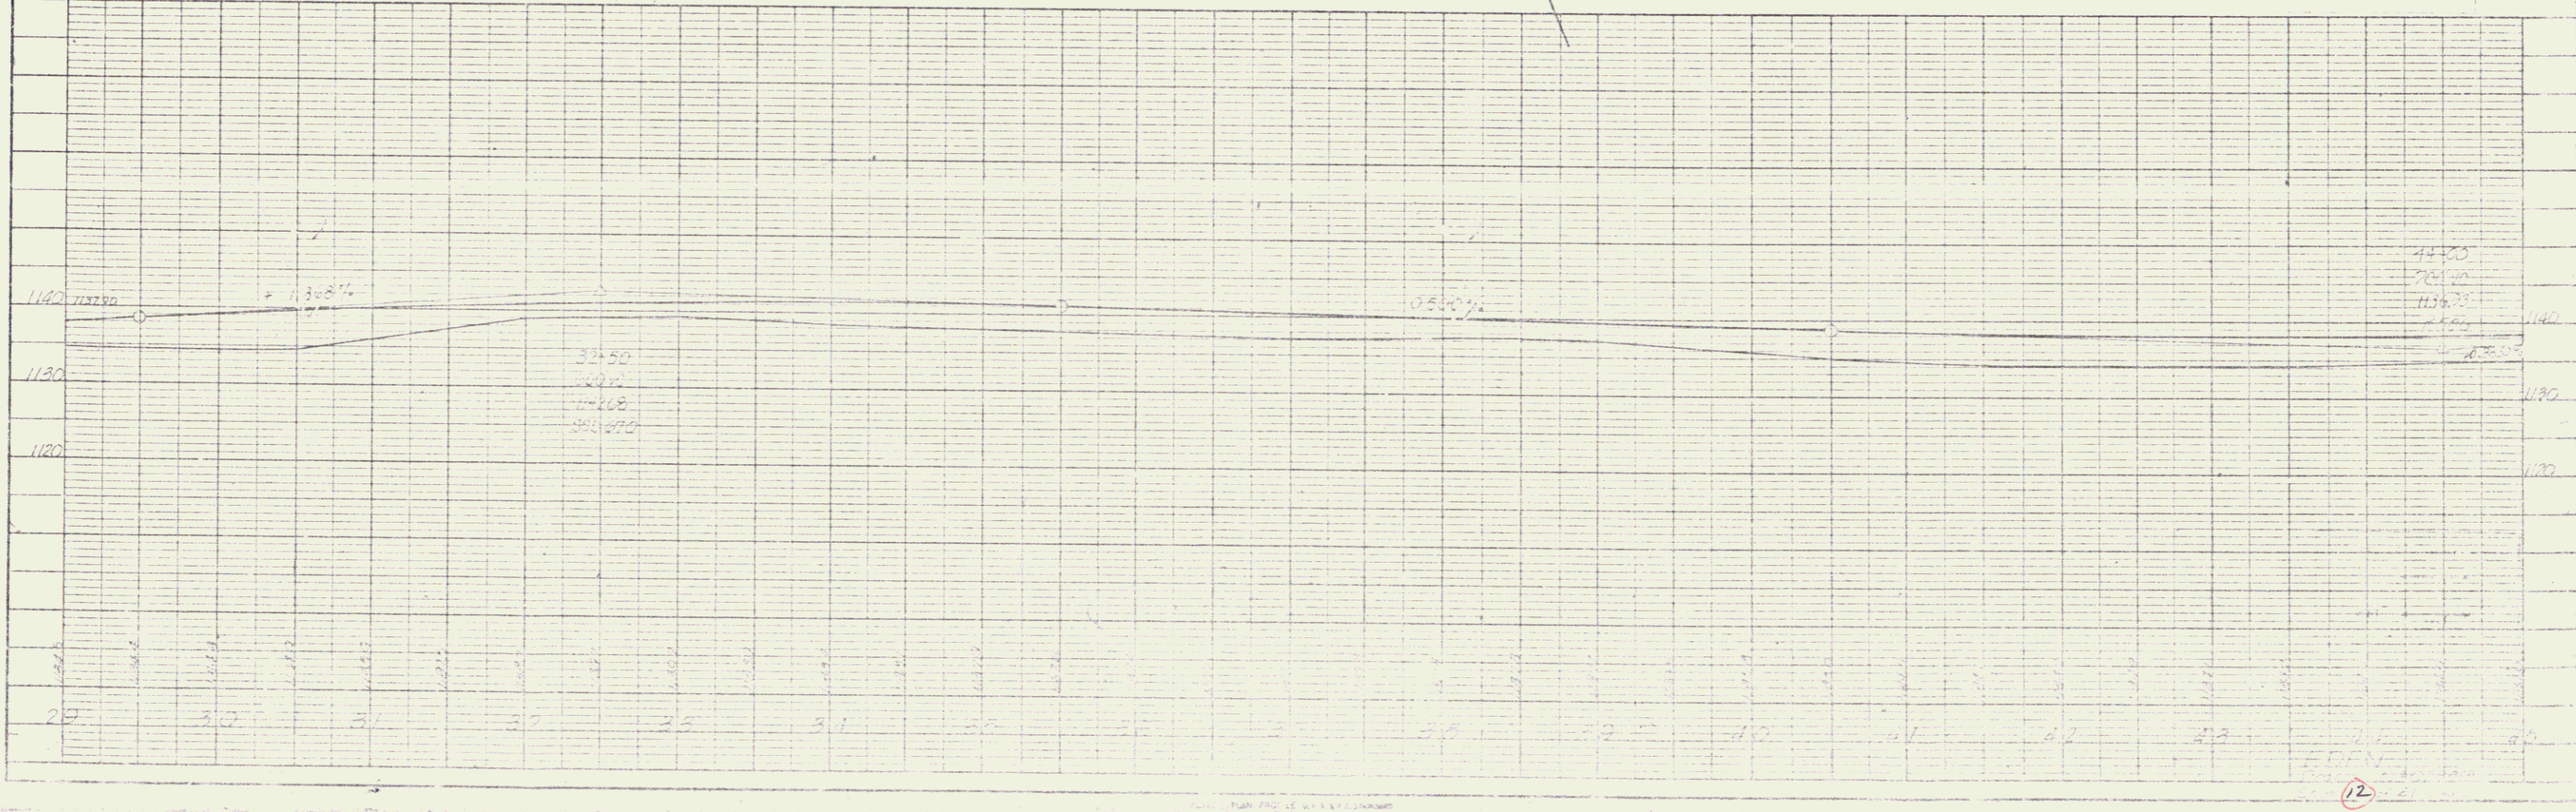


PLAN

PI FILE
 DATE
 PROJECT NO.
 SHEET NO.

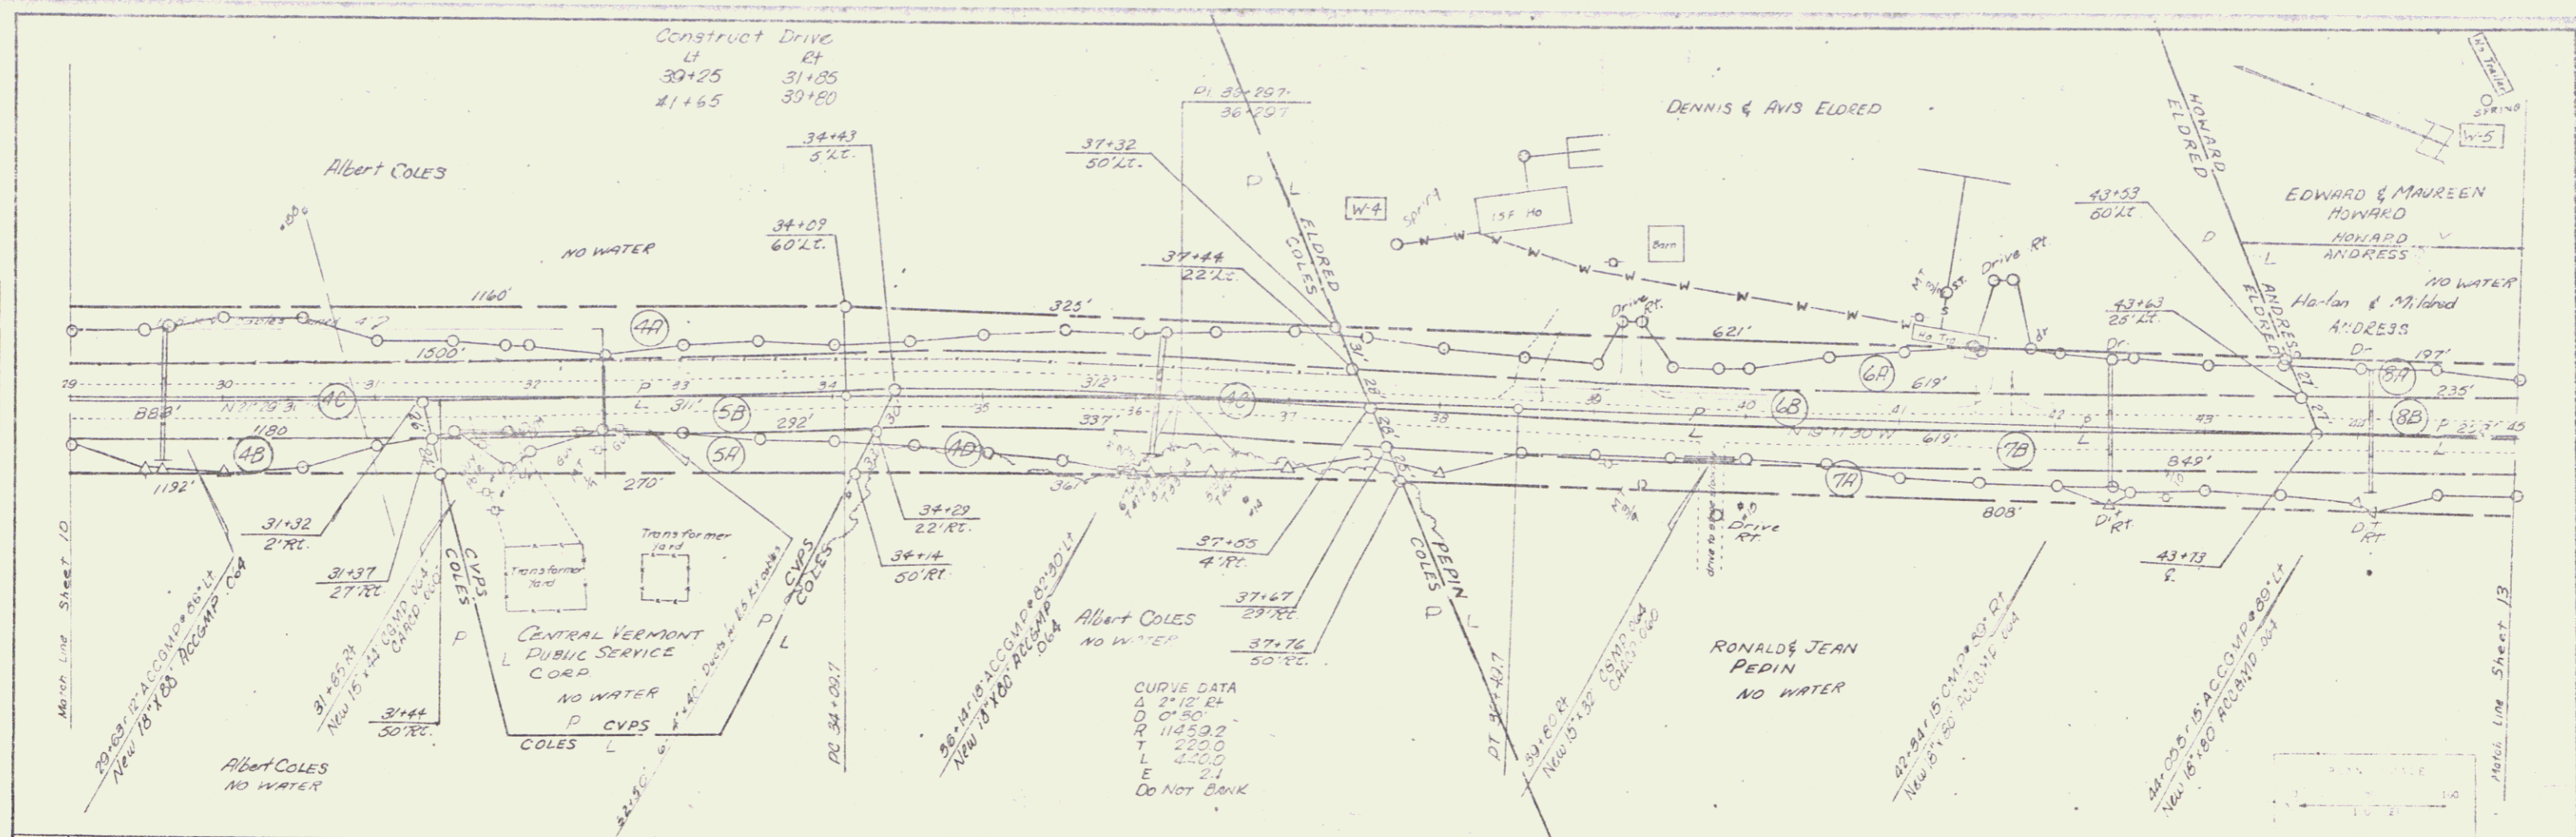

12

9