
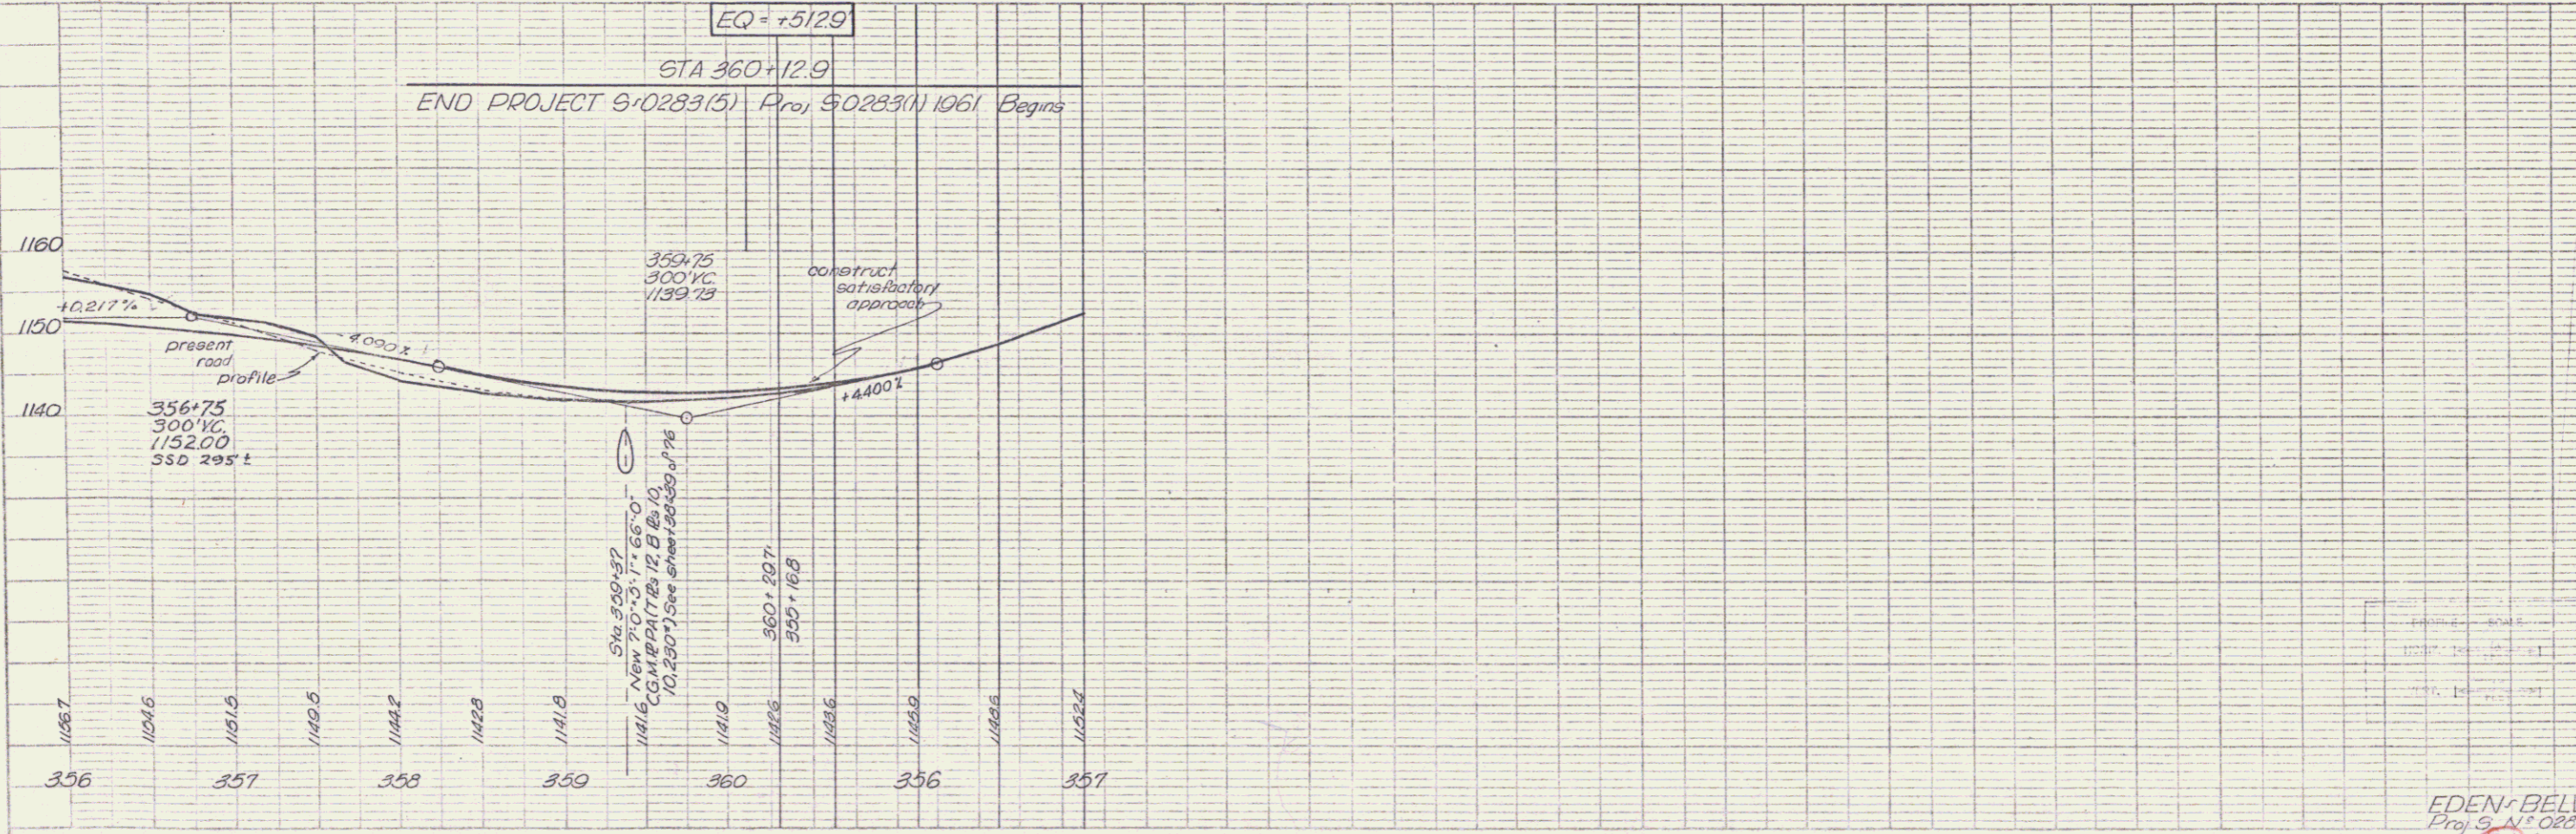




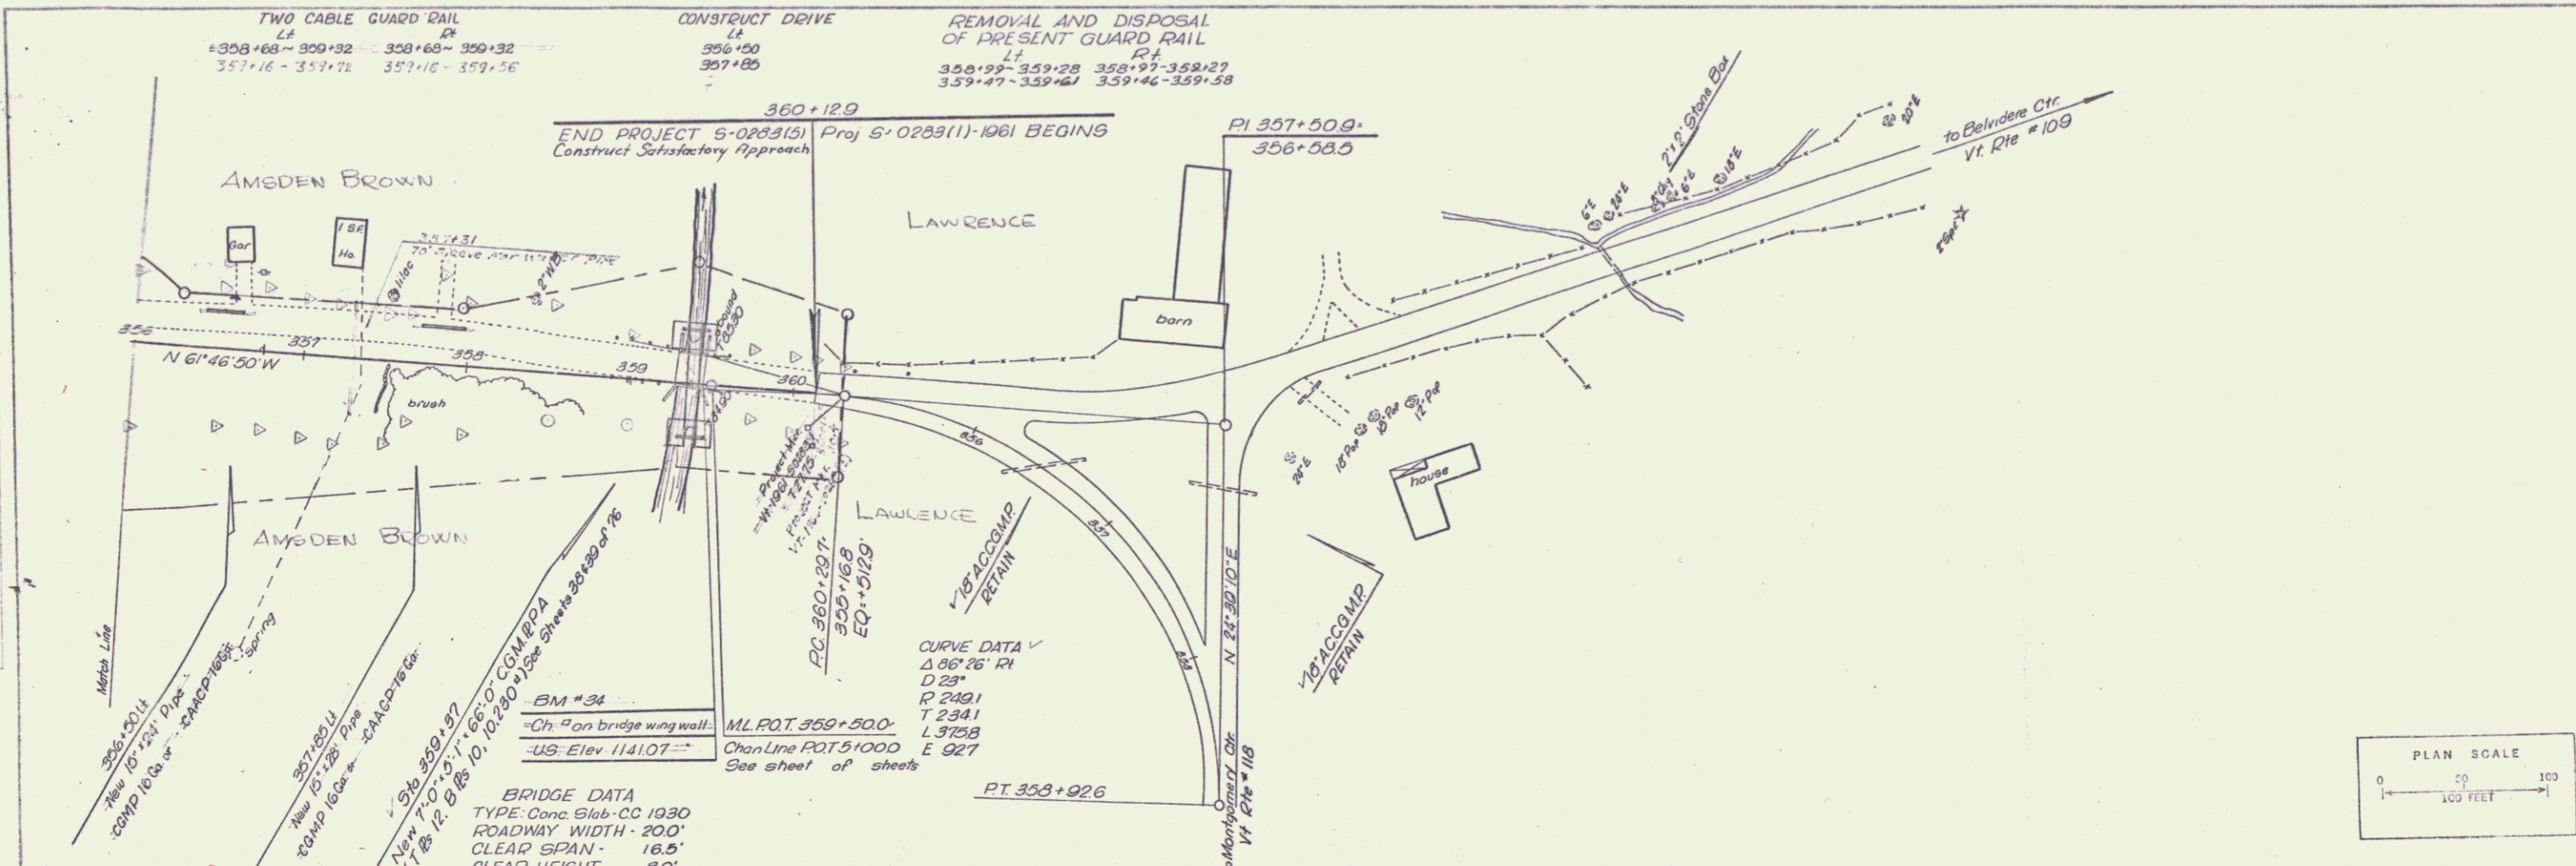

EDEN-BELVIDERE
 Proj. S-0283(5)
 Sheet 3 of 26 sheets