

PARCEL GRANTORS # 6A
 STATIONS E.R. BURNHAM & NELLIE B. CRAMER
 TAKING 419+40 - 424+00
 D.1A, ±


PARCEL GRANTORS # 6C
 STATIONS E.R. BURNHAM & NELLIE B. CRAMER
 TAKING 424+00 - 433+15
 D.4A, ±

Drives
 LF. RT. Δ
 418+20 420+30 40° 37'
 431+25 429+80 R 190.08'
 432+50 T 696.2'
 L 1335.0'
 E 122.3'
 Bank 8' in 12'

PARCEL GRANTORS # 6B
 STATIONS E.R. BURNHAM & NELLIE B. CRAMER
 TAKING 419+40 - 449+85 ±
 REMAINDER 5.2 A ±
 RIGHTS STA 435+74, 439+50 & 447+00
 TITLE TAKEN WIDE 10/4/80
 RECORDED BEVIDERE - BK12 - PG108 C-109C - 10/7/80

PARCEL GRANTORS # 6B
 STATIONS E.R. BURNHAM & NELLIE B. CRAMER
 TAKING 419+40 - 440+09
 RIGHTS STA 435+74 ±
 STA 439+50 ±

BM #77 ✓
 S/T 8" M. RT.
 US E.I. 1193 989

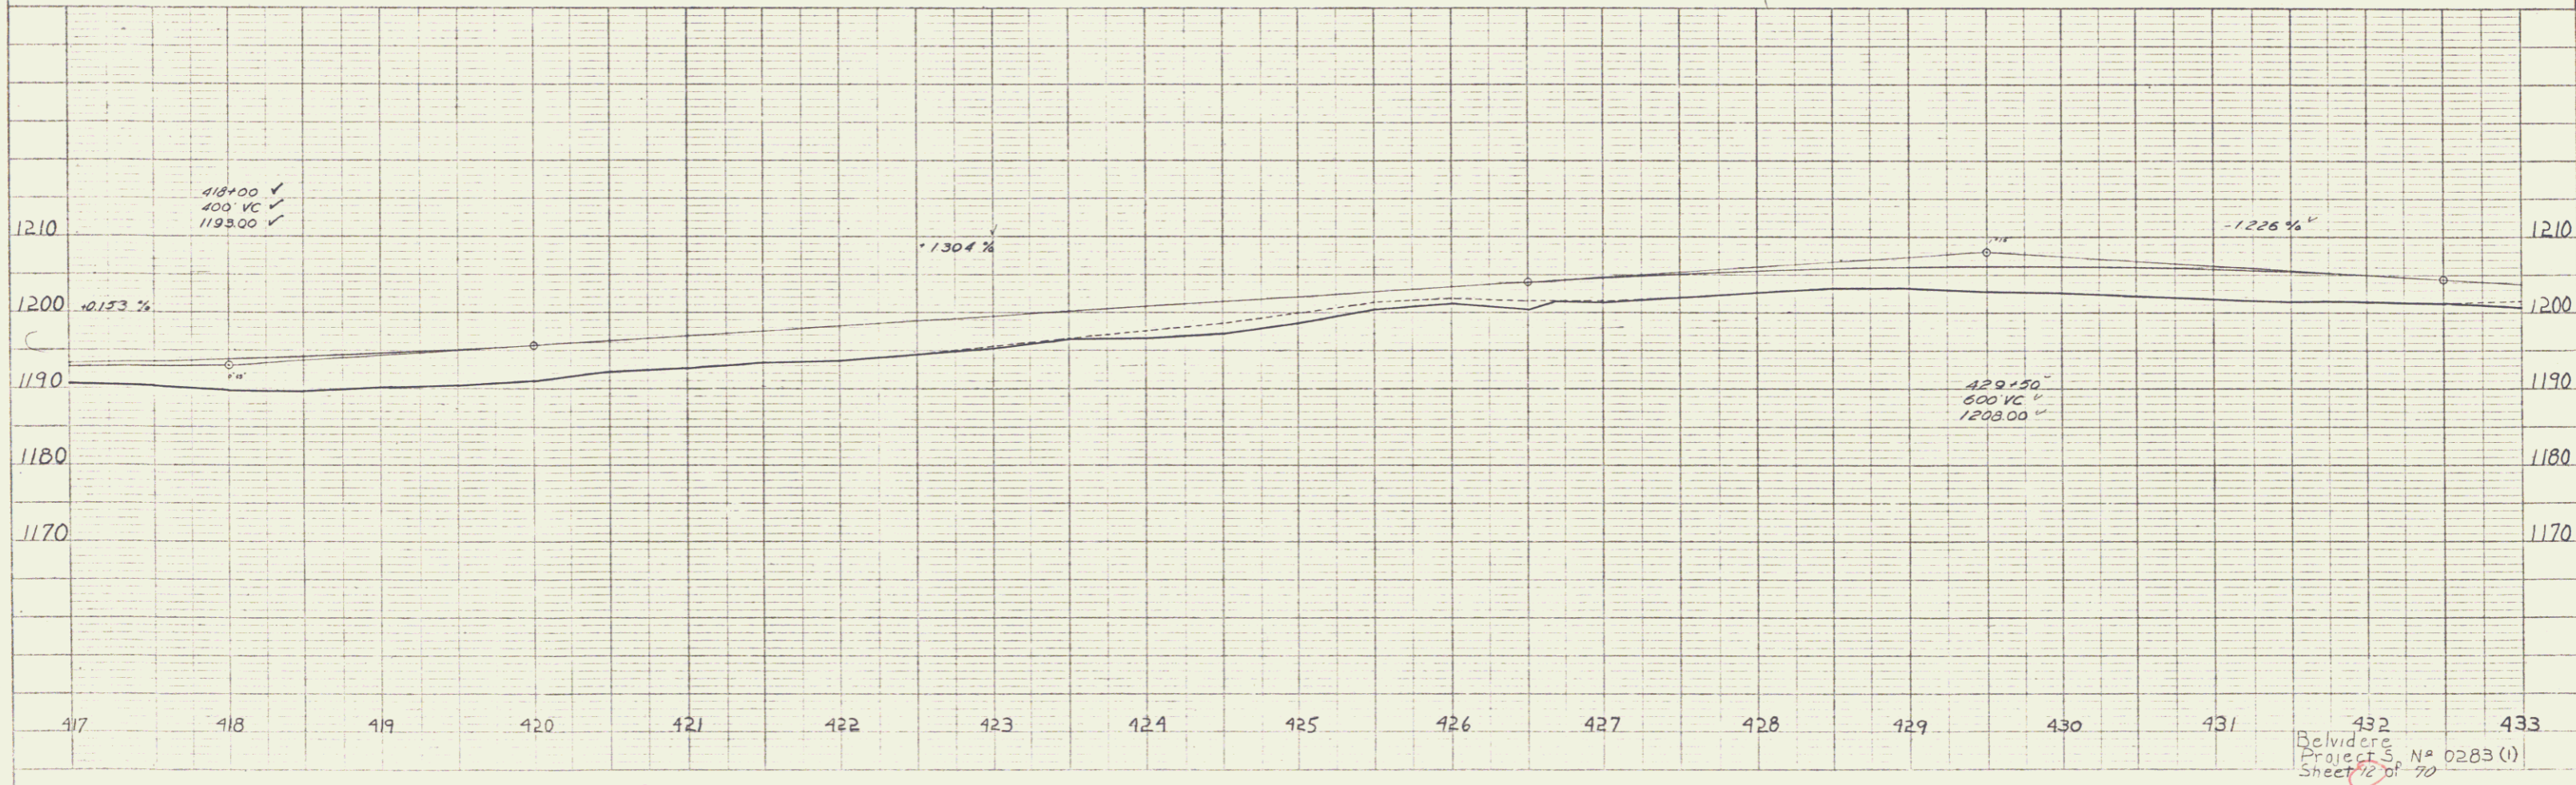

Belvidere Project No 0283 (1)
 Sheet 2 of 70

6