

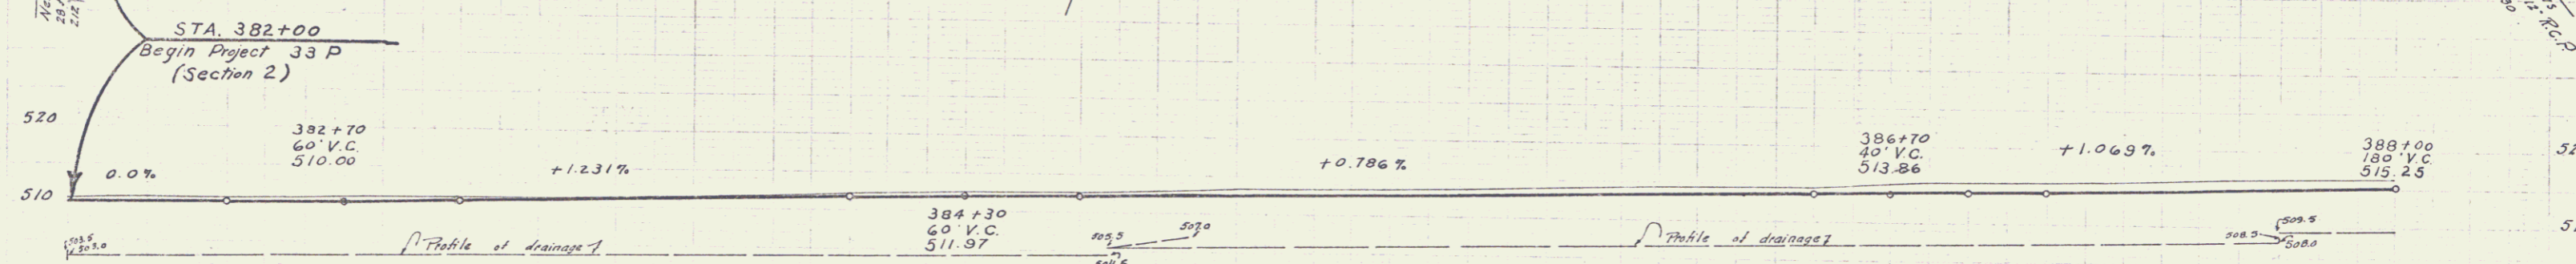


PARCEL INSTRUMENT DATE GRANTOR GRANTEE RECORDED REMARKS  
 W.D.02 9-13-60 JOHN R DODGE ST OF IT MONTGOMERY  
 25000 PAGE 9-21-60 CIV 172,381,195

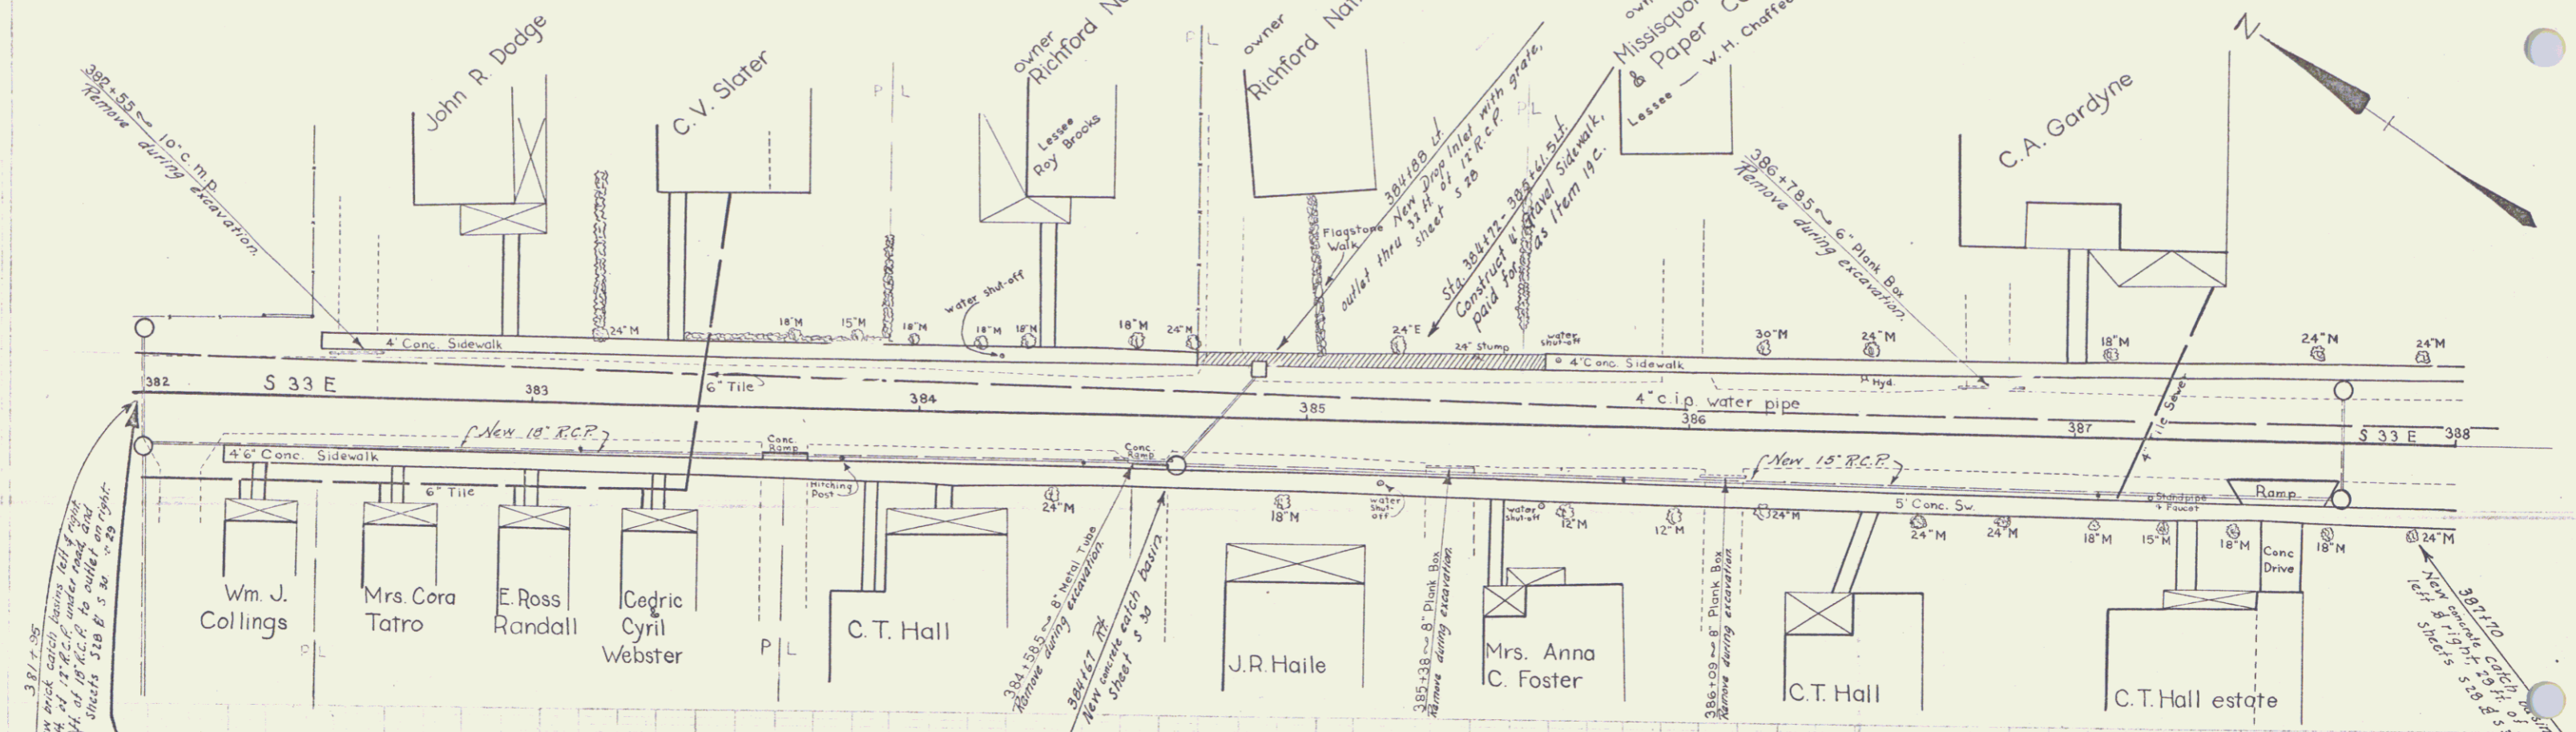

Sta. 382+00 to 388+00  
 18" Sub-base of gravel

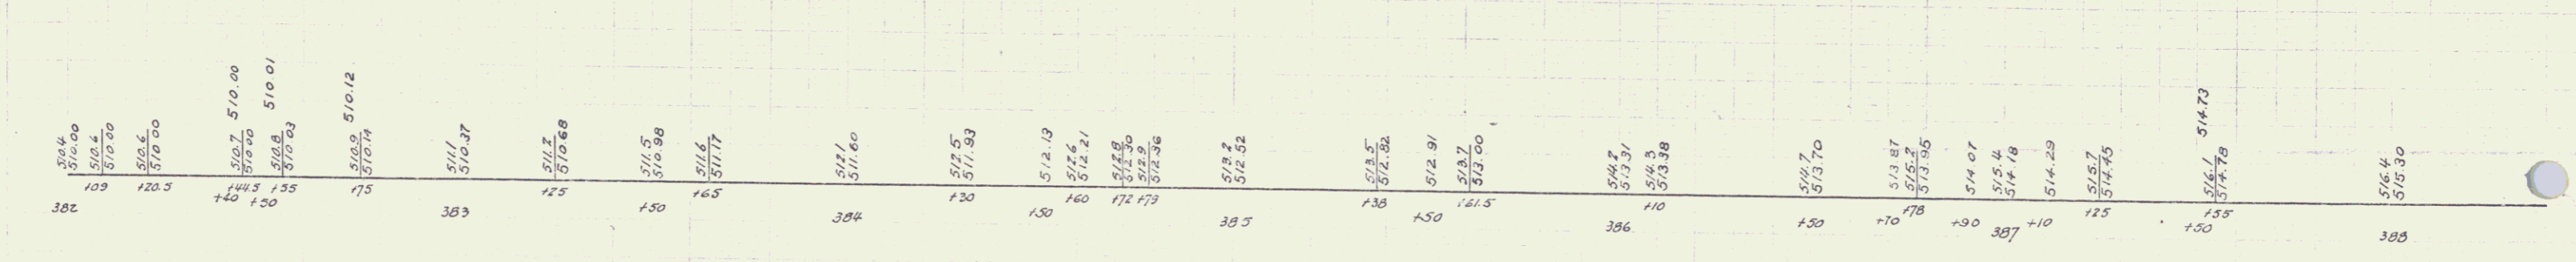

Montgomery Center  
 33 P. Section 2  
 Sheet 5 of 29