


HIGHWAY DIVISION
 TOWN FILE
 PERPETUAL
 MOWN OF
 44118
 (To be returned to R.O.W. Division)

PARCEL INSTRUMENT	DATE	GRANTOR	GRANTEE	RECORDED MONTGOMERY	REMARKS
B	W.D.O.E 11-5-40	JOSEPH FLEURY	ST OF V	25	11-9-40
A	W.D.O.E 10-31-40	LLOYD SYLVESTER	ST OF V	25	44

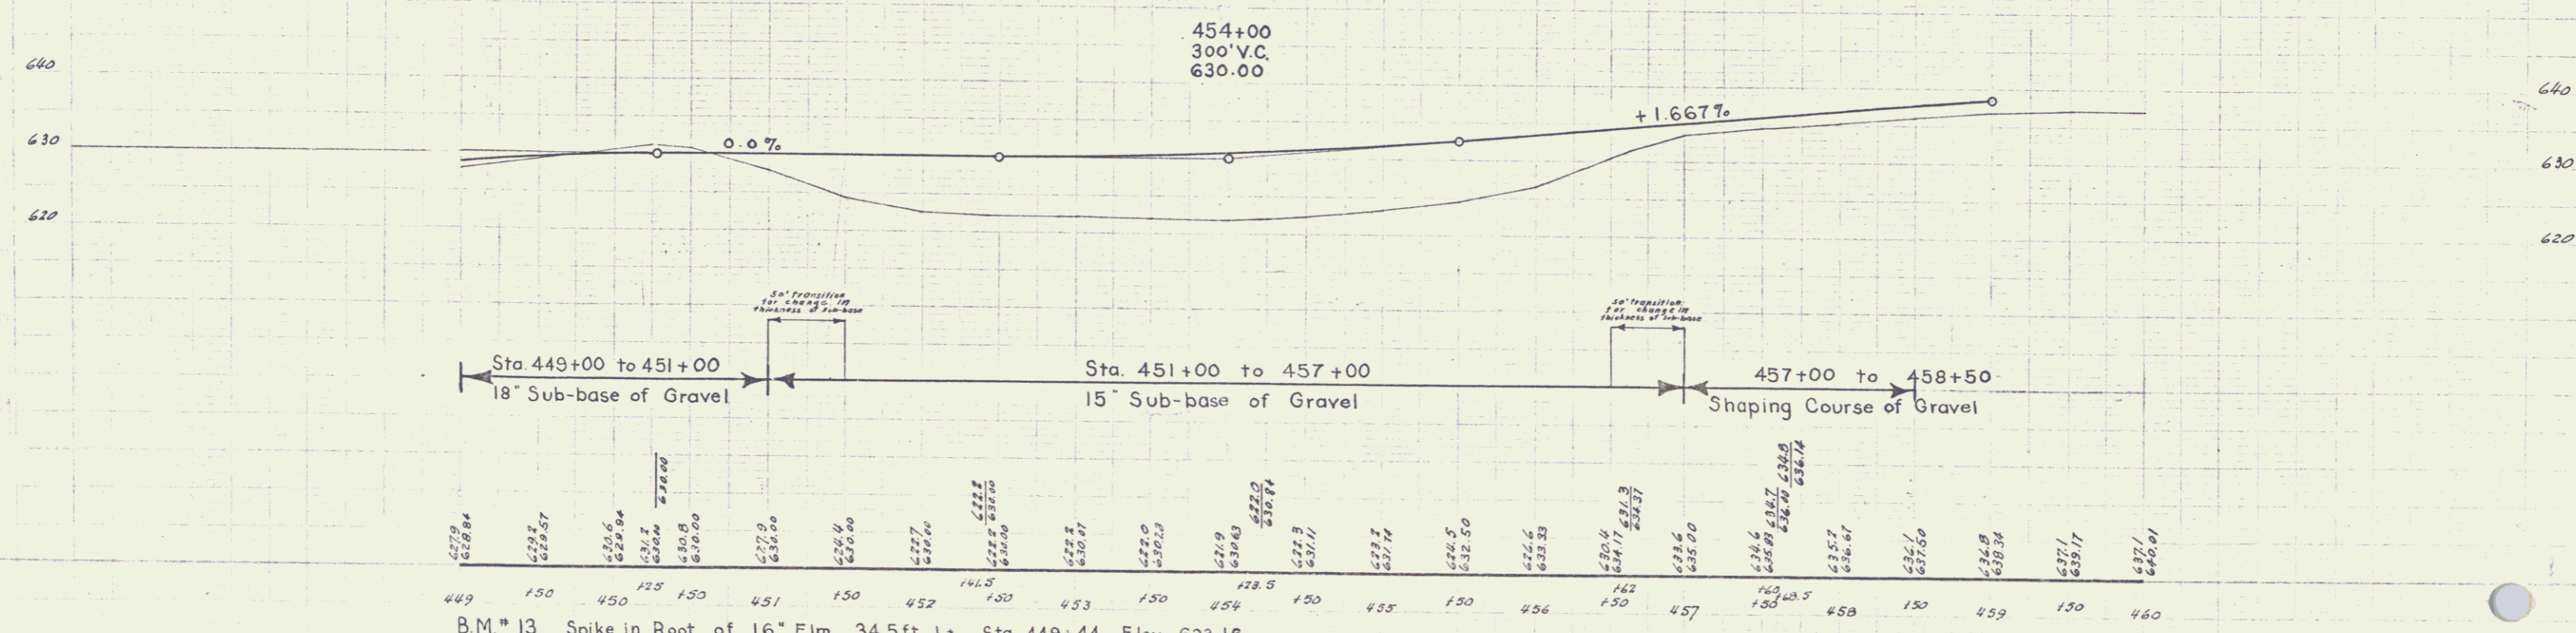

B.M. # 13 Spike in Root of 16" Elm 34.5 ft. Lt. Sta. 449+44 Elev. 633.16
 B.M. # 14 Spike in Trunk of 16" Maple 14 ft. Rt. Sta. 459+11 Elev. 637.56