





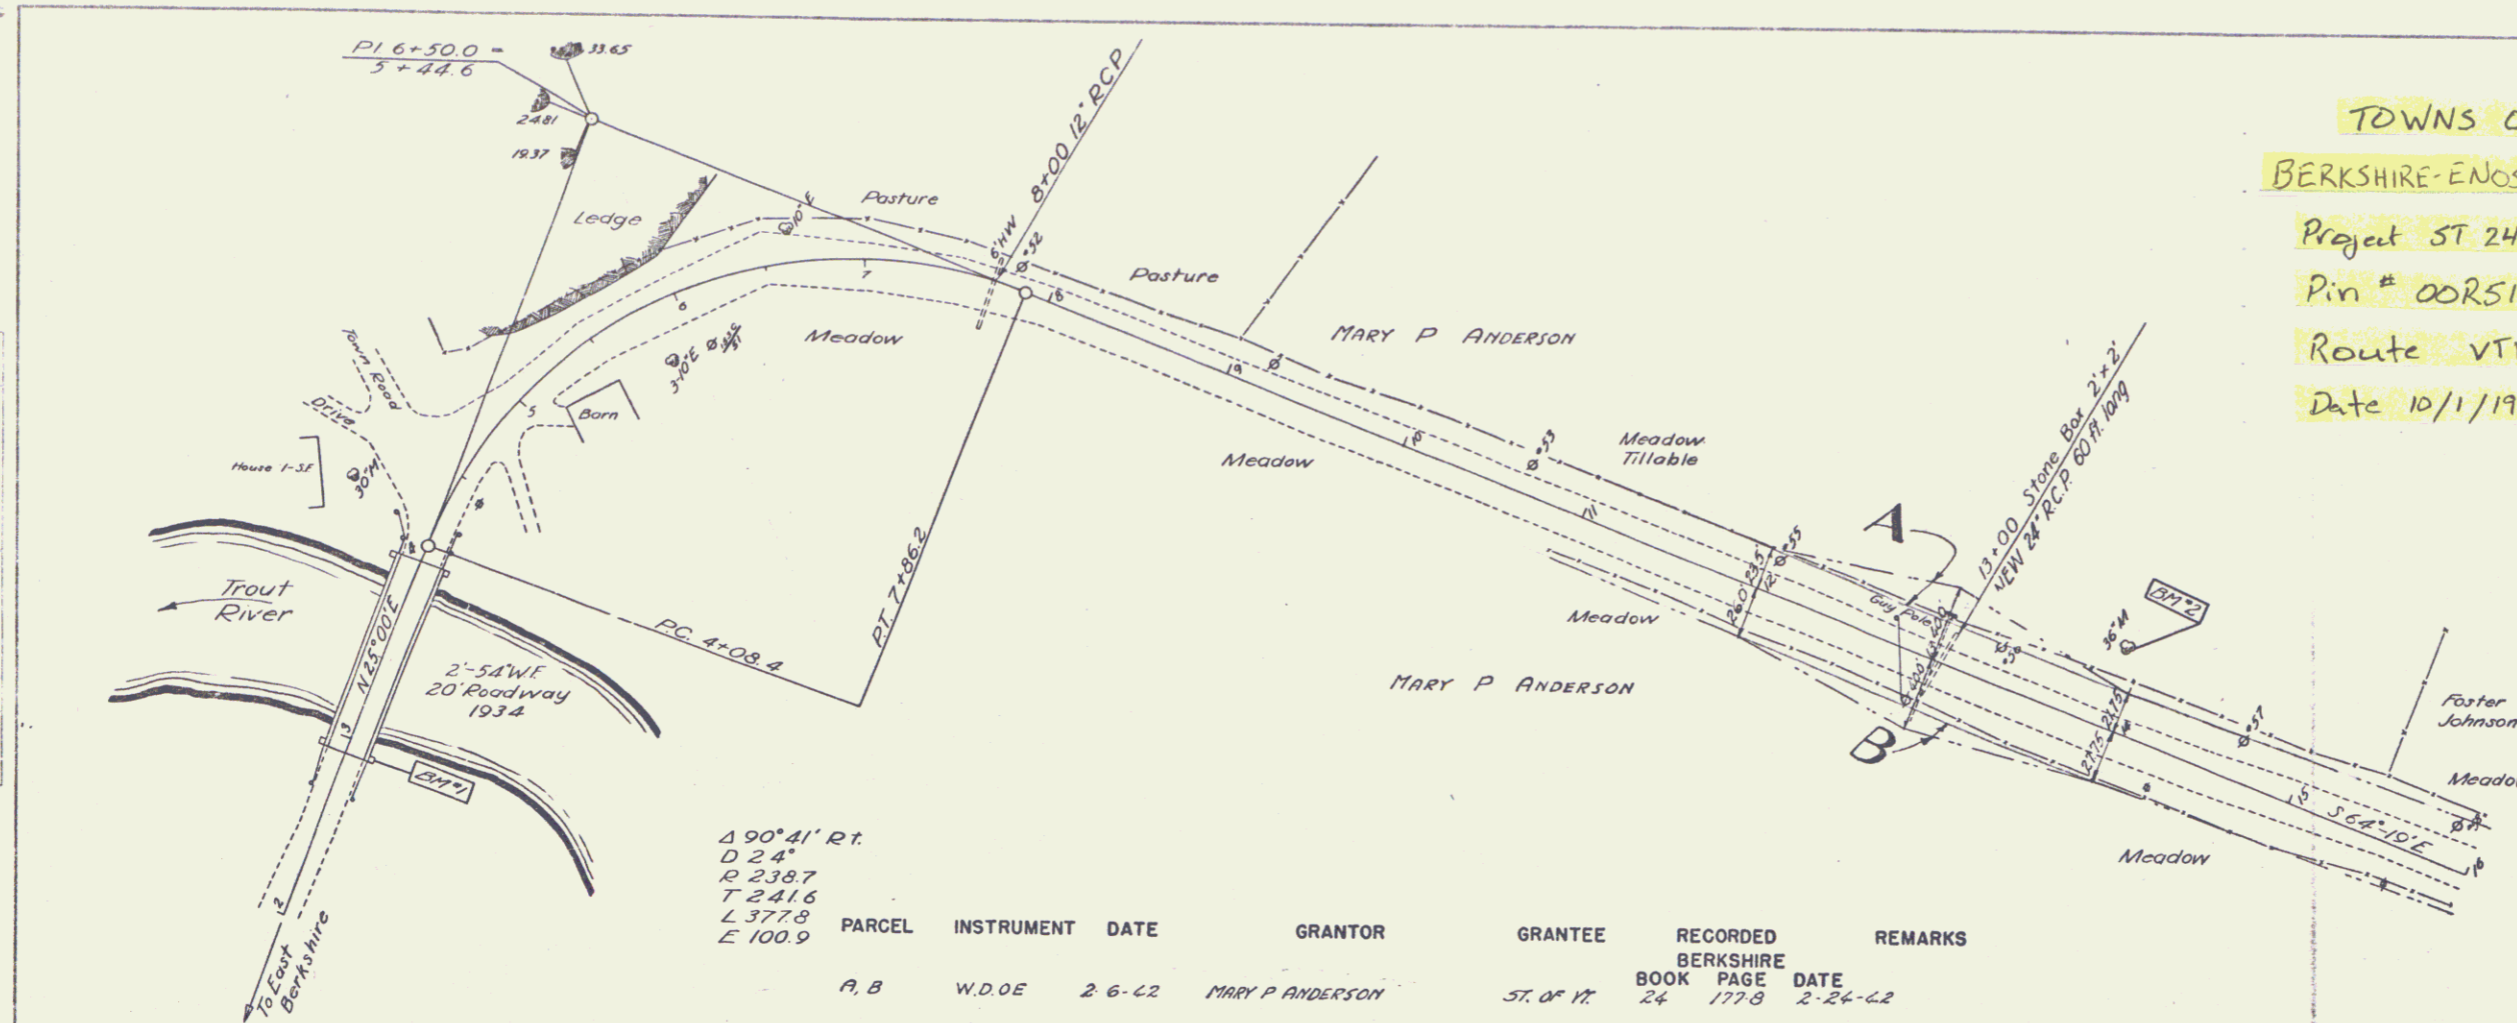

TOWNS OF
 BERKSHIRE-ENOSBURG
 Project ST 241L
 Pin # 00R517
 Route VT118
 Date 10/1/1941

Mile Points
 Berkshire: 0.670-0.000
 Enosburg: 0.750-0.416

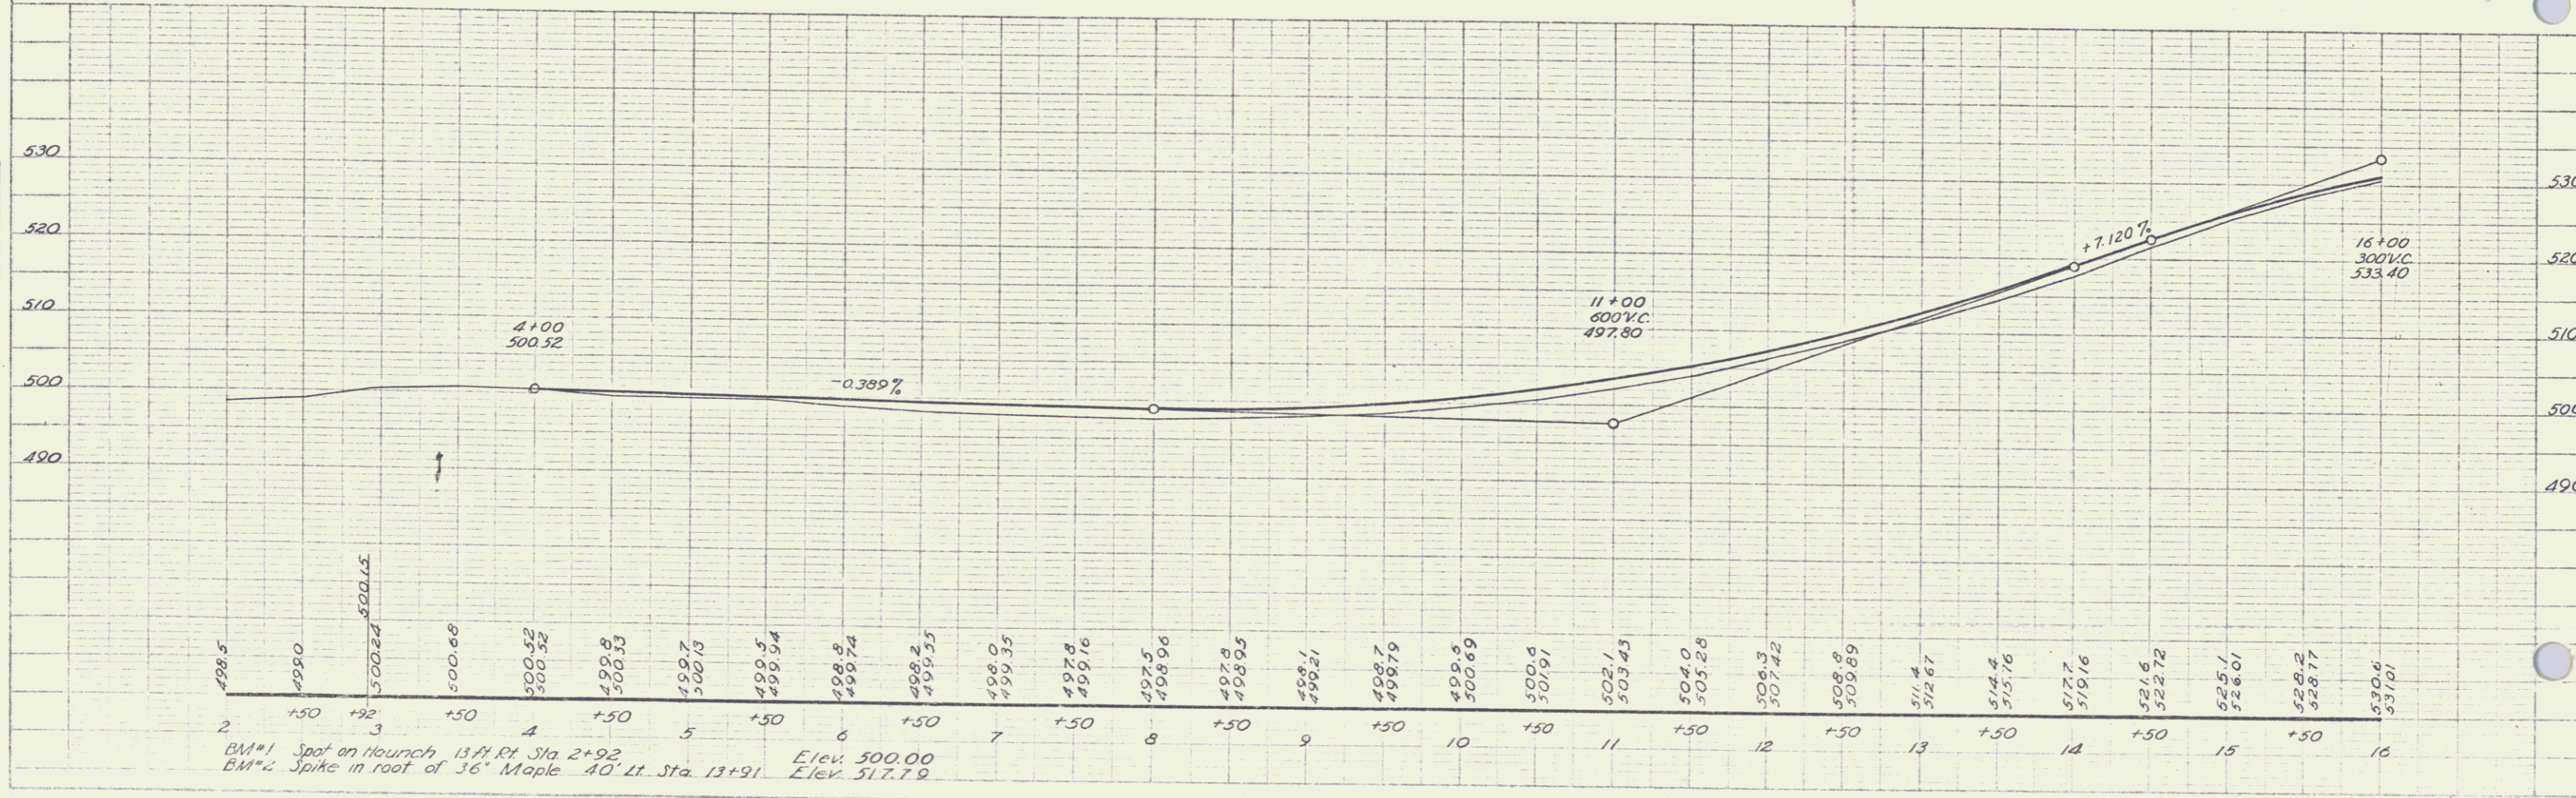

BM#1 Spot on Housch 13' ft. Sta. 2+92 Elev. 500.00
 BM#2 Spike in root of 36' Maple 40' ft. Sta. 13+91 Elev. 517.79

ST. 241L
 East Berkshire
 SHEET 1 of 4