

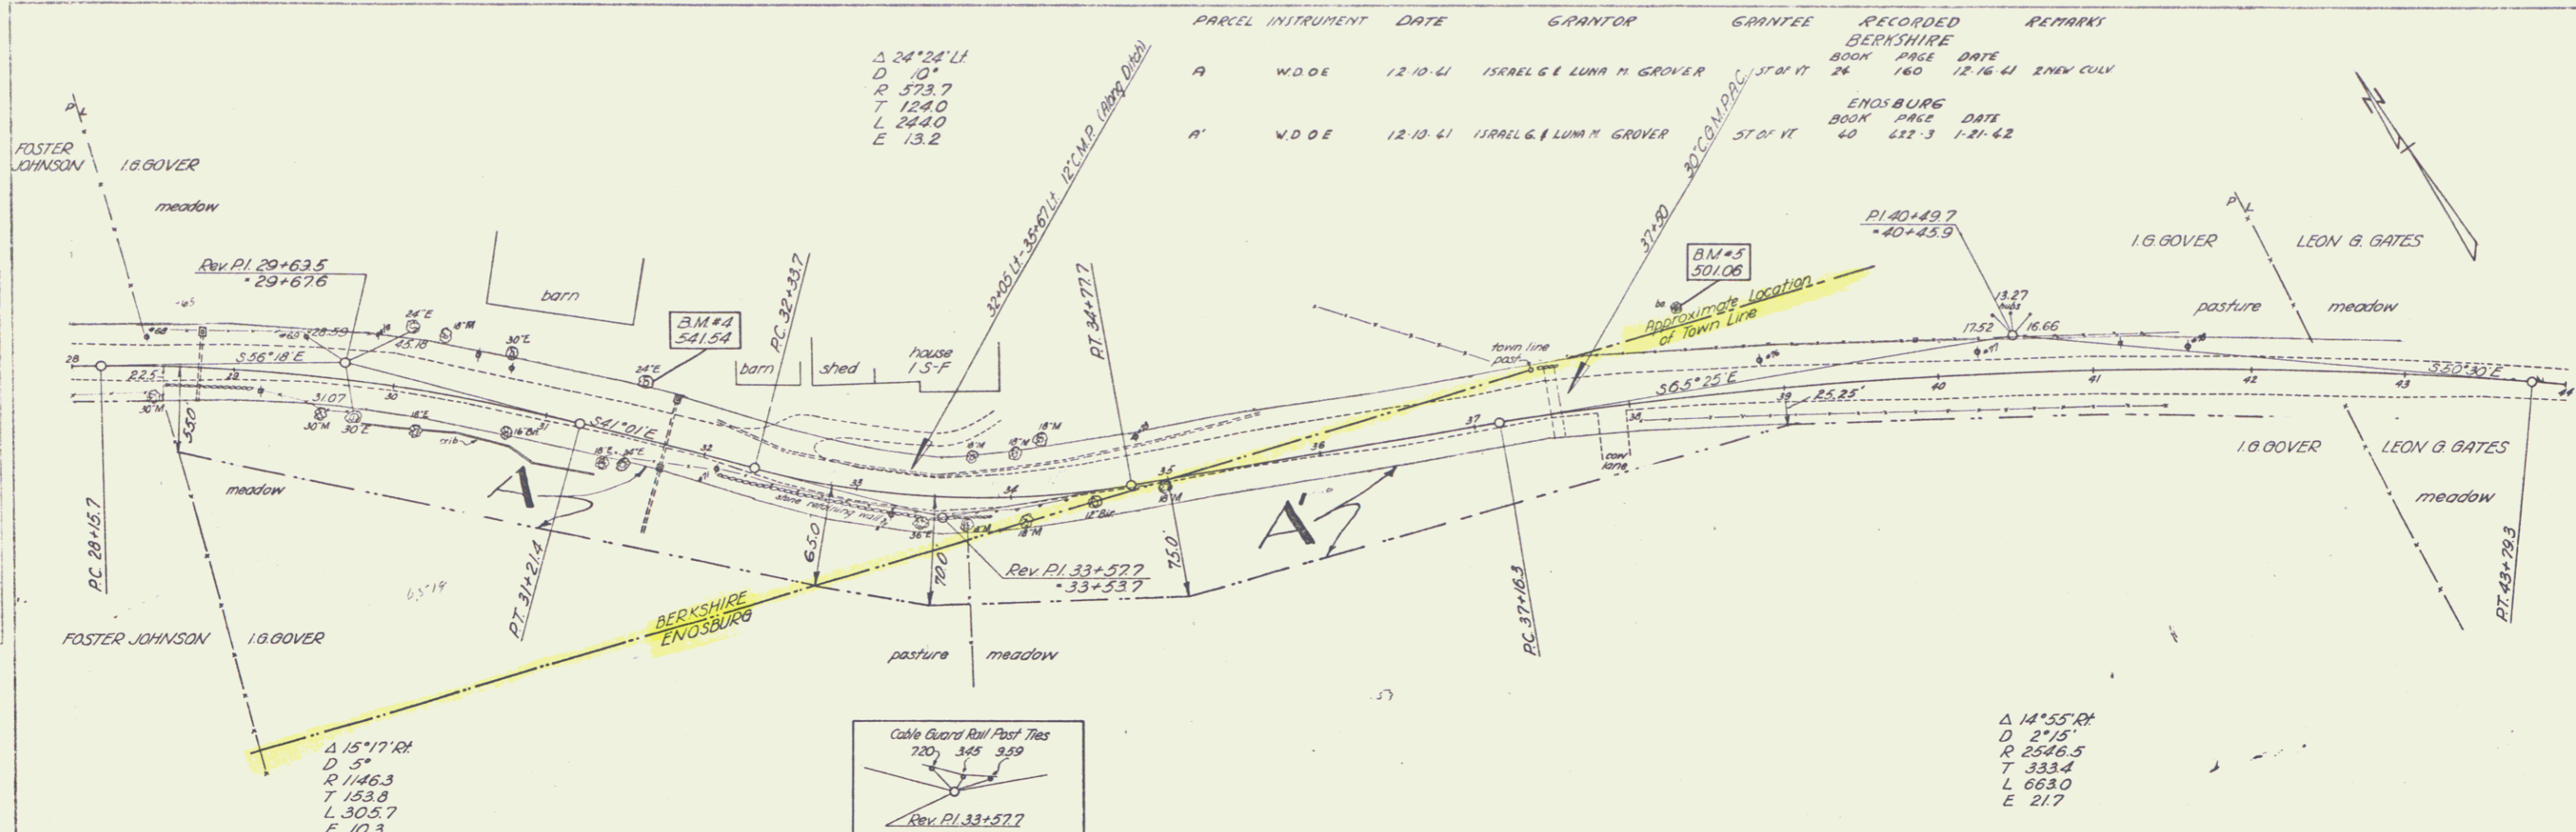



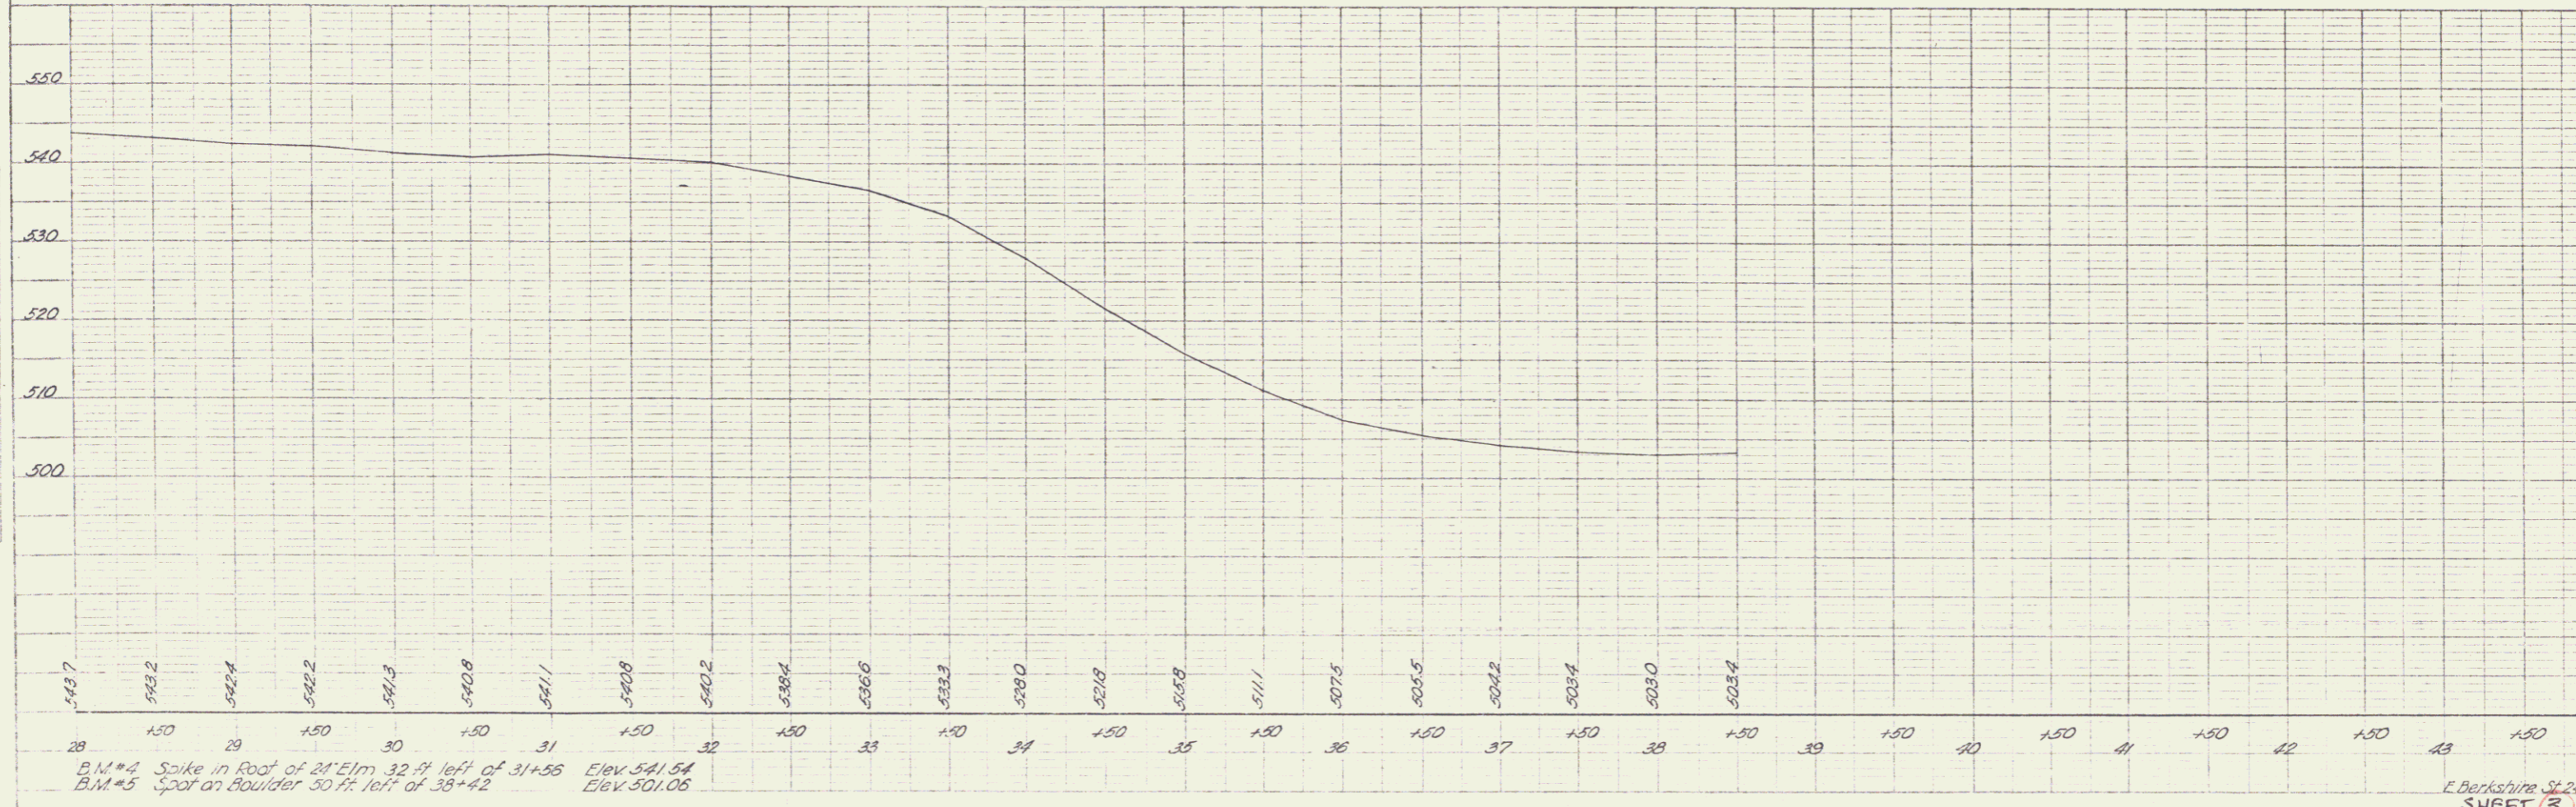

PARCEL	INSTRUMENT	DATE	GRANTOR	GRANTEE	RECORDED	REMARKS

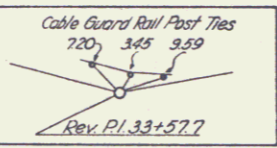

E. Berkshire St. 241/L
 SHEET 3