

PARCEL	#2	#1	#3A,B	W.D.O.E
INSTRUMENT	W.D.O.E	W.D.O.E	W.D.O.E	W.D.O.E
DATE	9-27-50	9-19-50	4-9-50	11-9-50
GRANTOR	C.M. RUBLEE	HILTON F. MILDRED MARCY	R.H. POND EST	SARAH POND COMBS
GRANTEE	ST. OF VT.	ST. OF VT.	ST. OF VT.	ST. OF VT.
RECORDED BOOK	BERKSHIRE 25	BERKSHIRE 25	BERKSHIRE 25	BERKSHIRE 25
PAGE	271-272	271	286	285
DATE	9-30-50	9-21-50	11-14-50	11-14-50
REMARKS				


Steel Beam Guard Rail Details:-
 For Details of Type I, Flex Beam See Standard Dwg 552-48, Item 547-C
 For Type II, Safety Beam see Standard Dwg 551-48, Item 547-D

Guard Rail to be - Steel Beam Guard Rail with Steel Posts (Type I - Flex Beam) Item 547-C
 Alternate - Steel Beam Guard Rail with Steel Posts (Type II - Safety Beam) Item 547-D
 Total Lin. Ft. of Guard = 107.5

BM 1
SIP 361
E142518

16" C.C.G.M.P. (C.G.S.)
 16" Drain at Sta 100 (P.O.T.)
 - 3" DIA. FROM 11' 4" BELOW
 - STAKE FROM 11' 4" BELOW

18" PL 0400
 1 04' 34.11
 18" PL 0400
 1 97' 38.21
 Main Line
 P.O.T. 1' 20

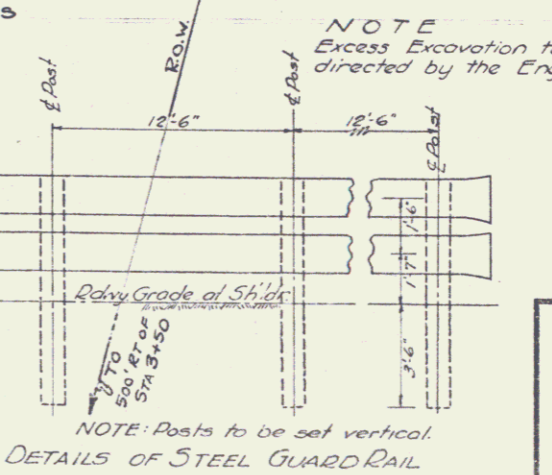

Surveyed by	Foster	12-21
Designed by	L. Lovin	3-50
Drawn by	Natcham	3-50
Traced by		
Checked by		
Series	5	No. 33(3)
Sheet	(7)	of 36

PLAN

BERKSHIRE