
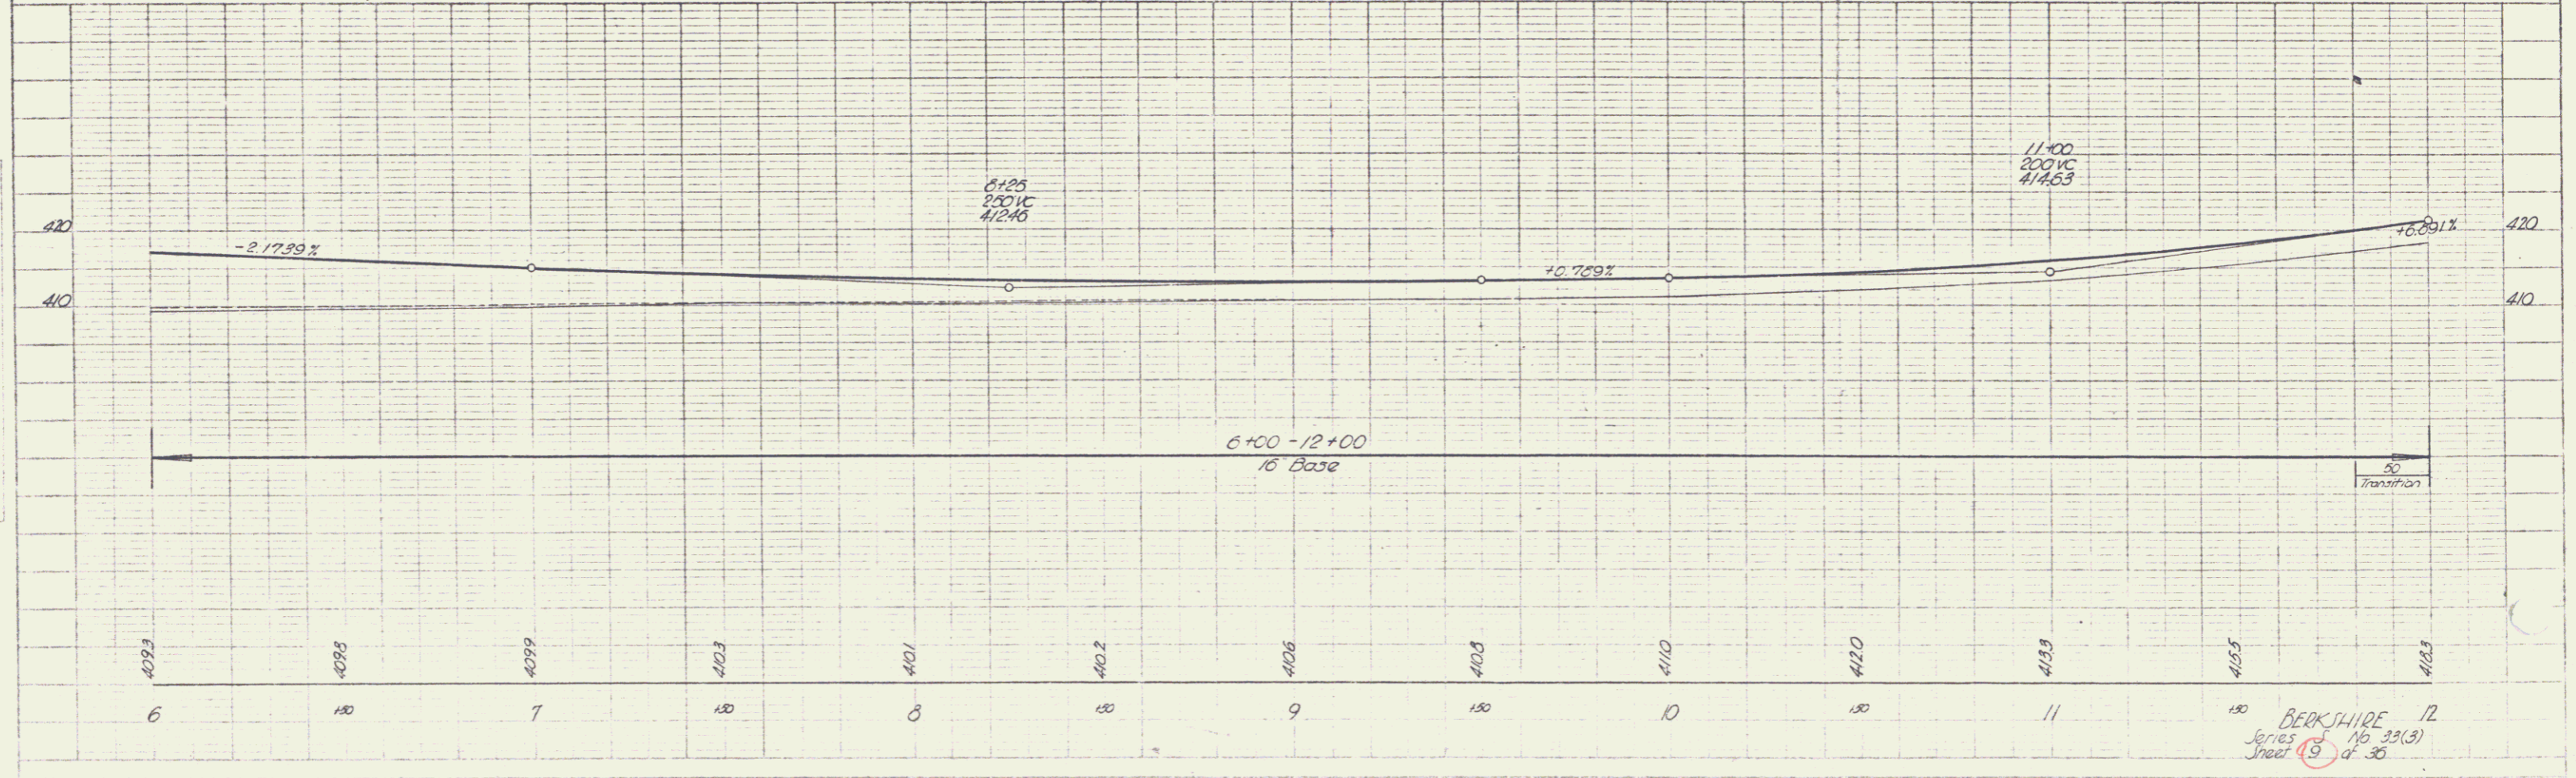




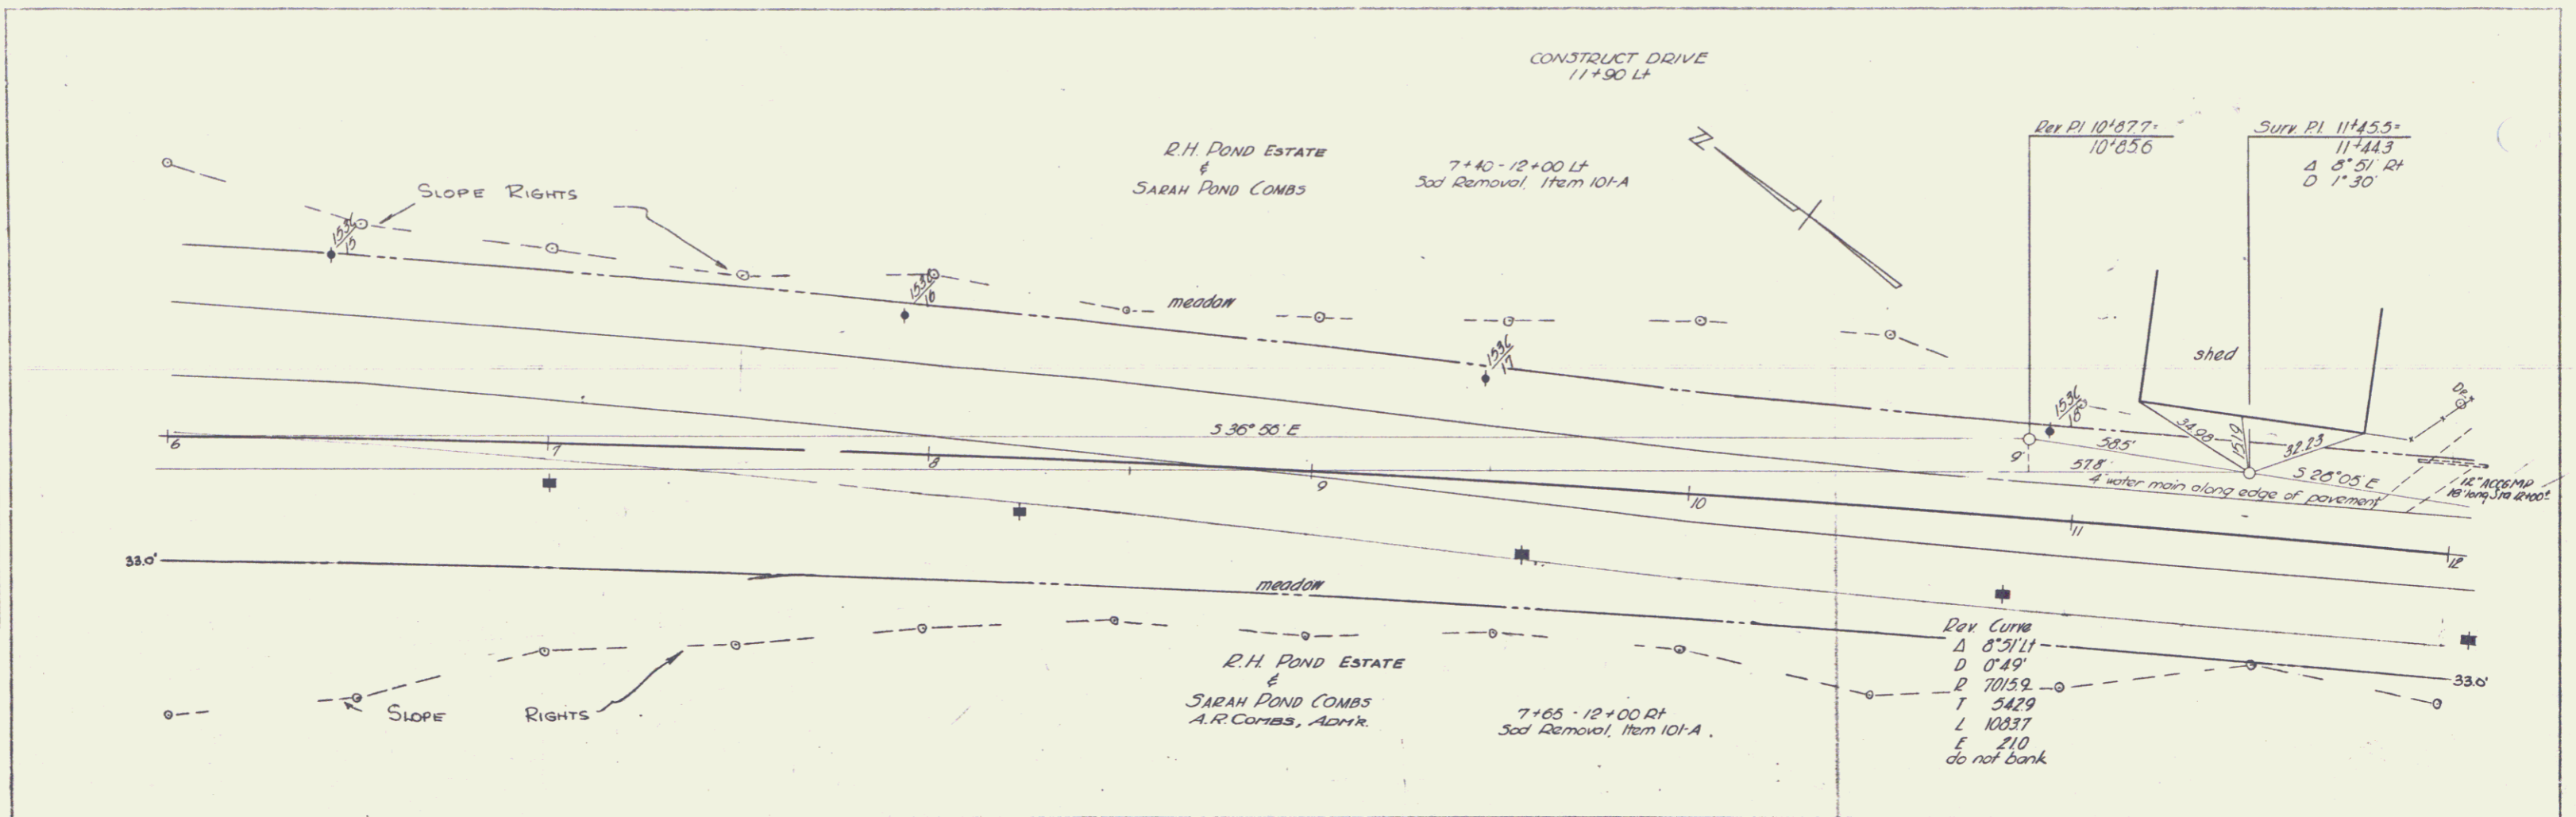

BERKSHIRE 12
