


PLAN
 SHEET NO. 18
 DATE 3-28-38
 PROJECT
 R.H. POND EST. & JARAH POND COMB.

DATE 3-28-38
 PROJECT R.H. POND EST. & JARAH POND COMB.
 SHEET NO. 18

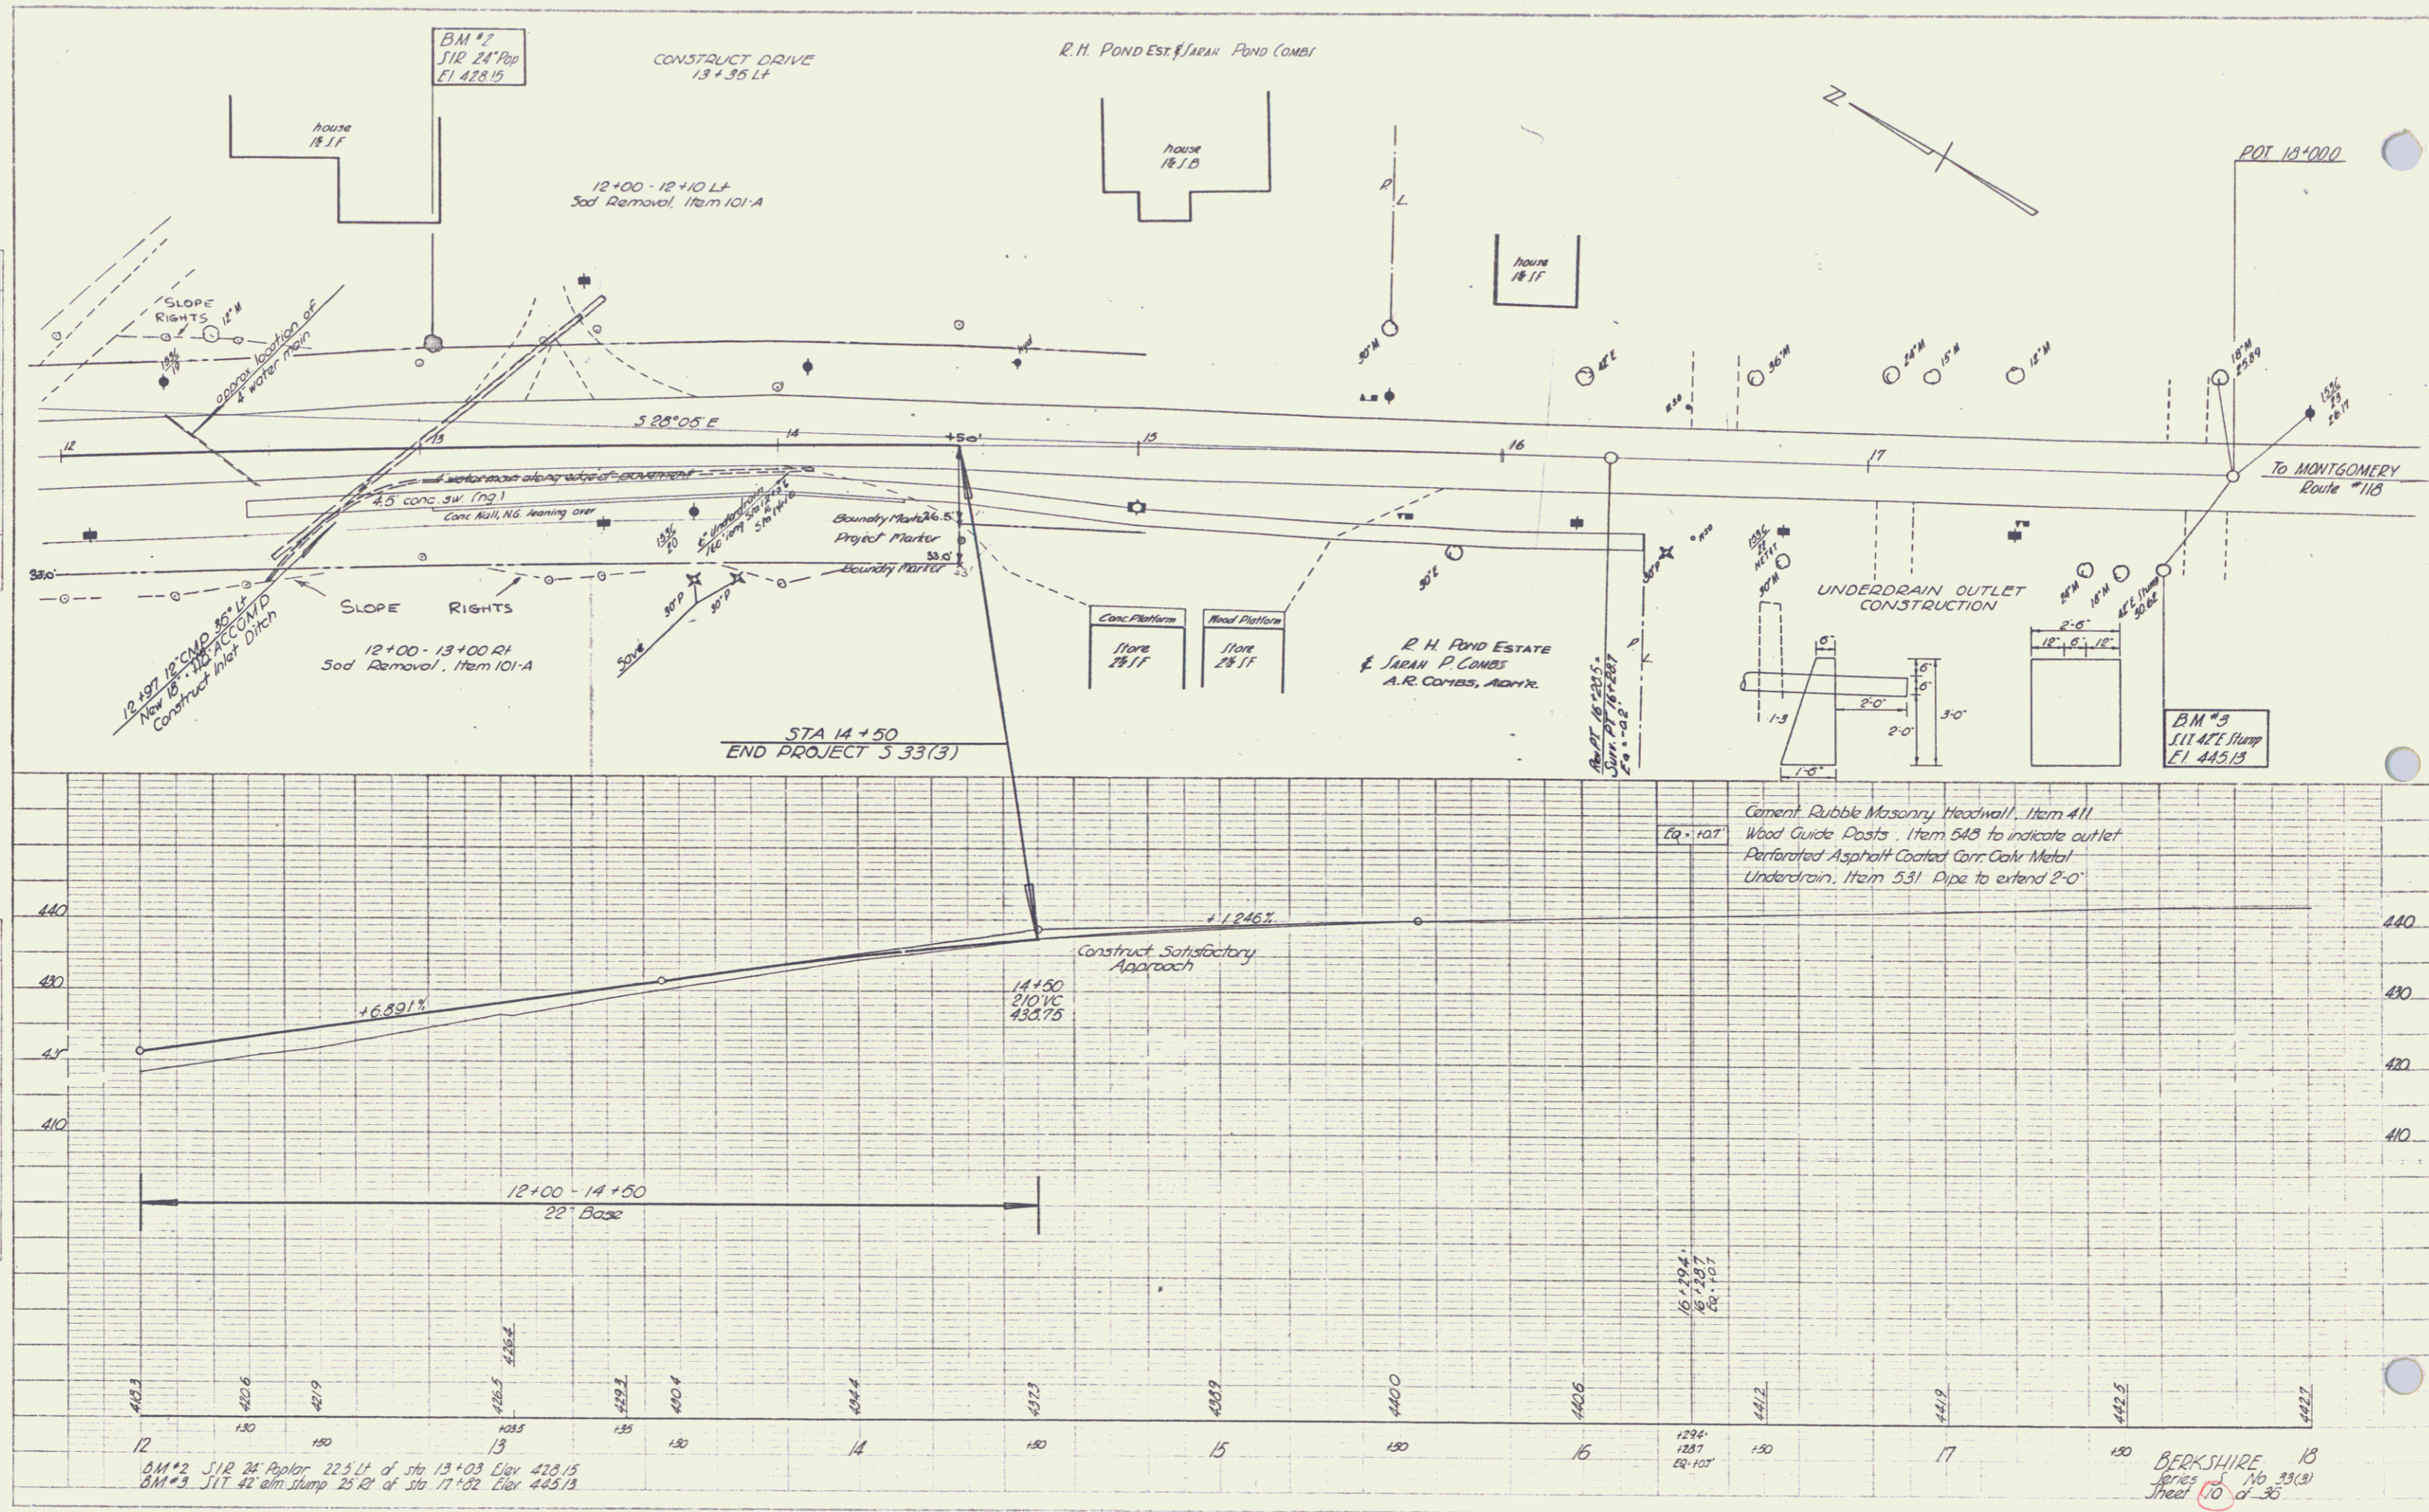

BM #2 J11 24' Pegler 22.5 ft. of Sta 13+03 Elev 428.15
 BM #3 J11 42' elm stump 25.2' of Sta 17+02 Elev 445.13

BERKSHIRE 18
 Series 116, 23(3)
 Sheet 10 of 30

5.