


DATE	
BY	
PROJECT	
NO. OF SHEETS	
NO. OF THIS SHEET	
NO.	

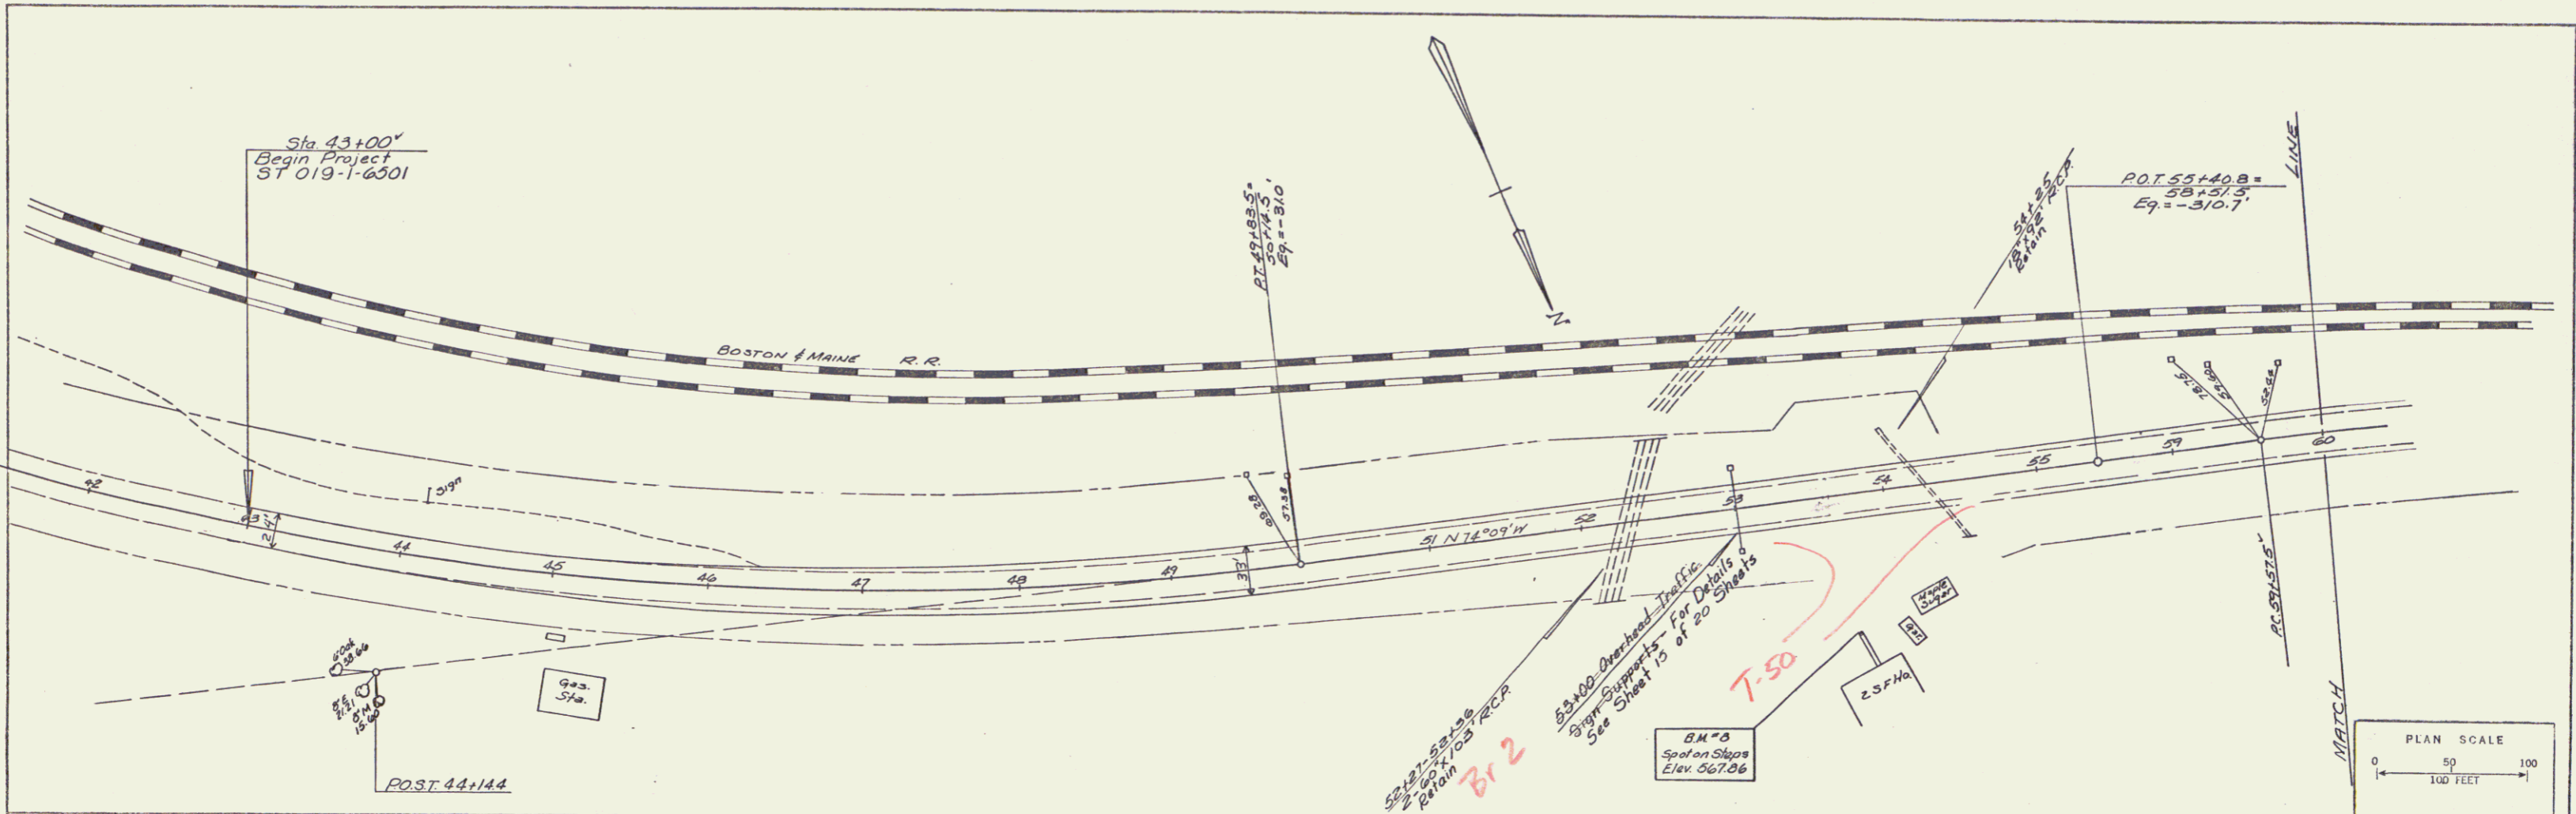

DATE	
BY	
PROJECT	
NO. OF SHEETS	
NO. OF THIS SHEET	
NO.	

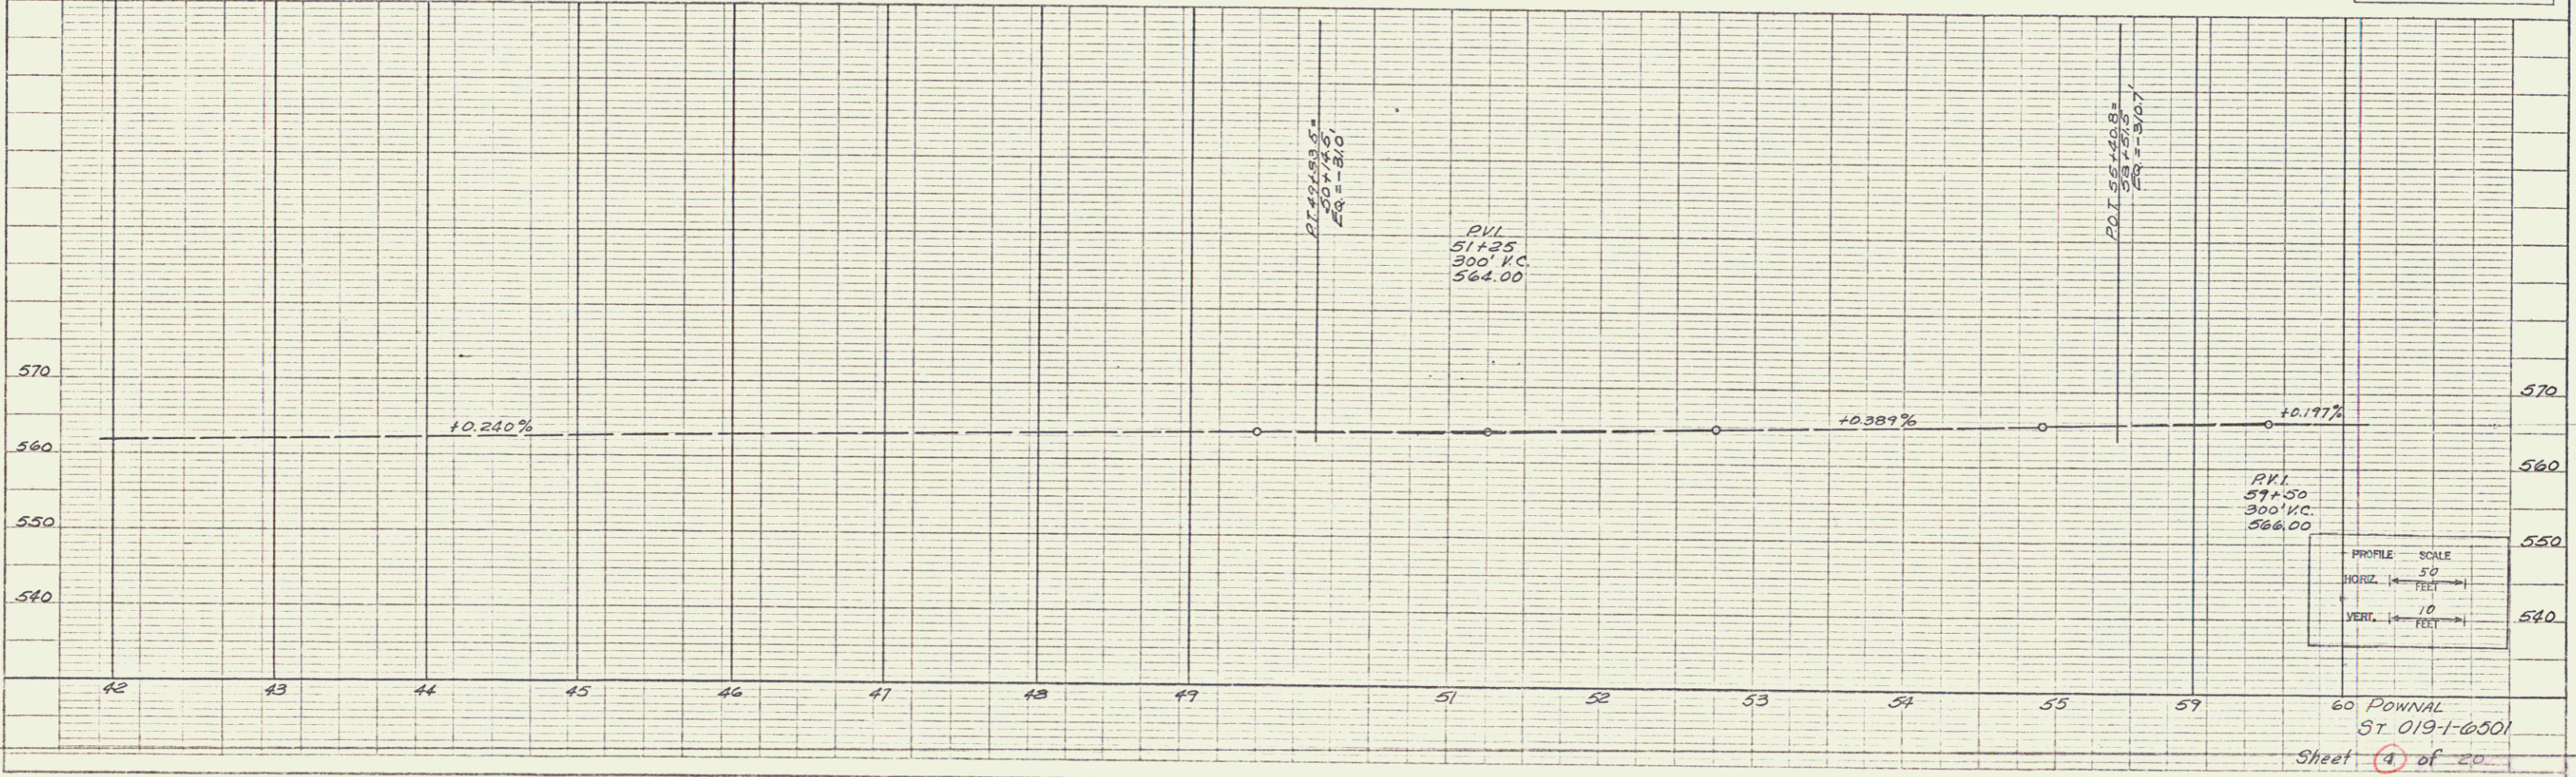


PLATE 1, PANAMA  
487012 IMPERIAL

PROFILE SCALE	
HORIZ. 1" = 50'	
VERT. 1" = 10'	

60 DOWNAL  
ST. 019-1-6501  
Sheet 4 of 20