



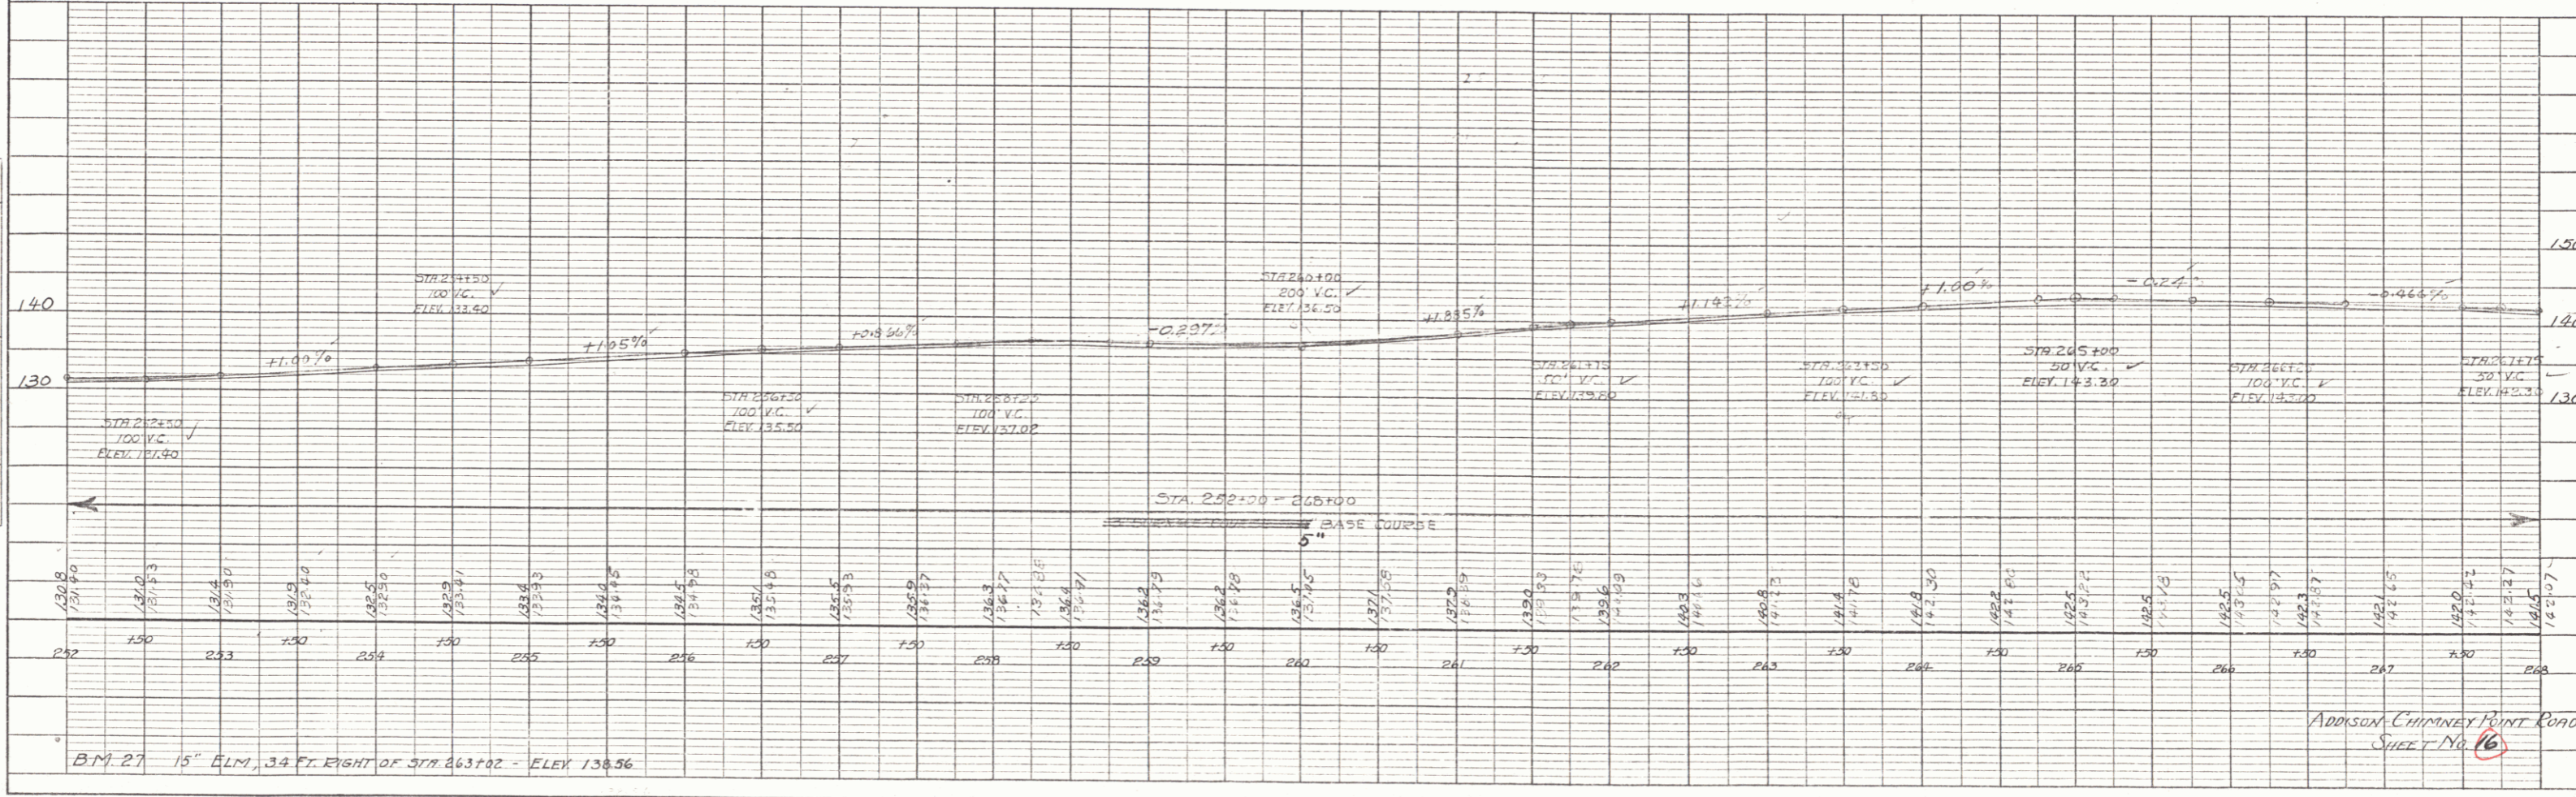
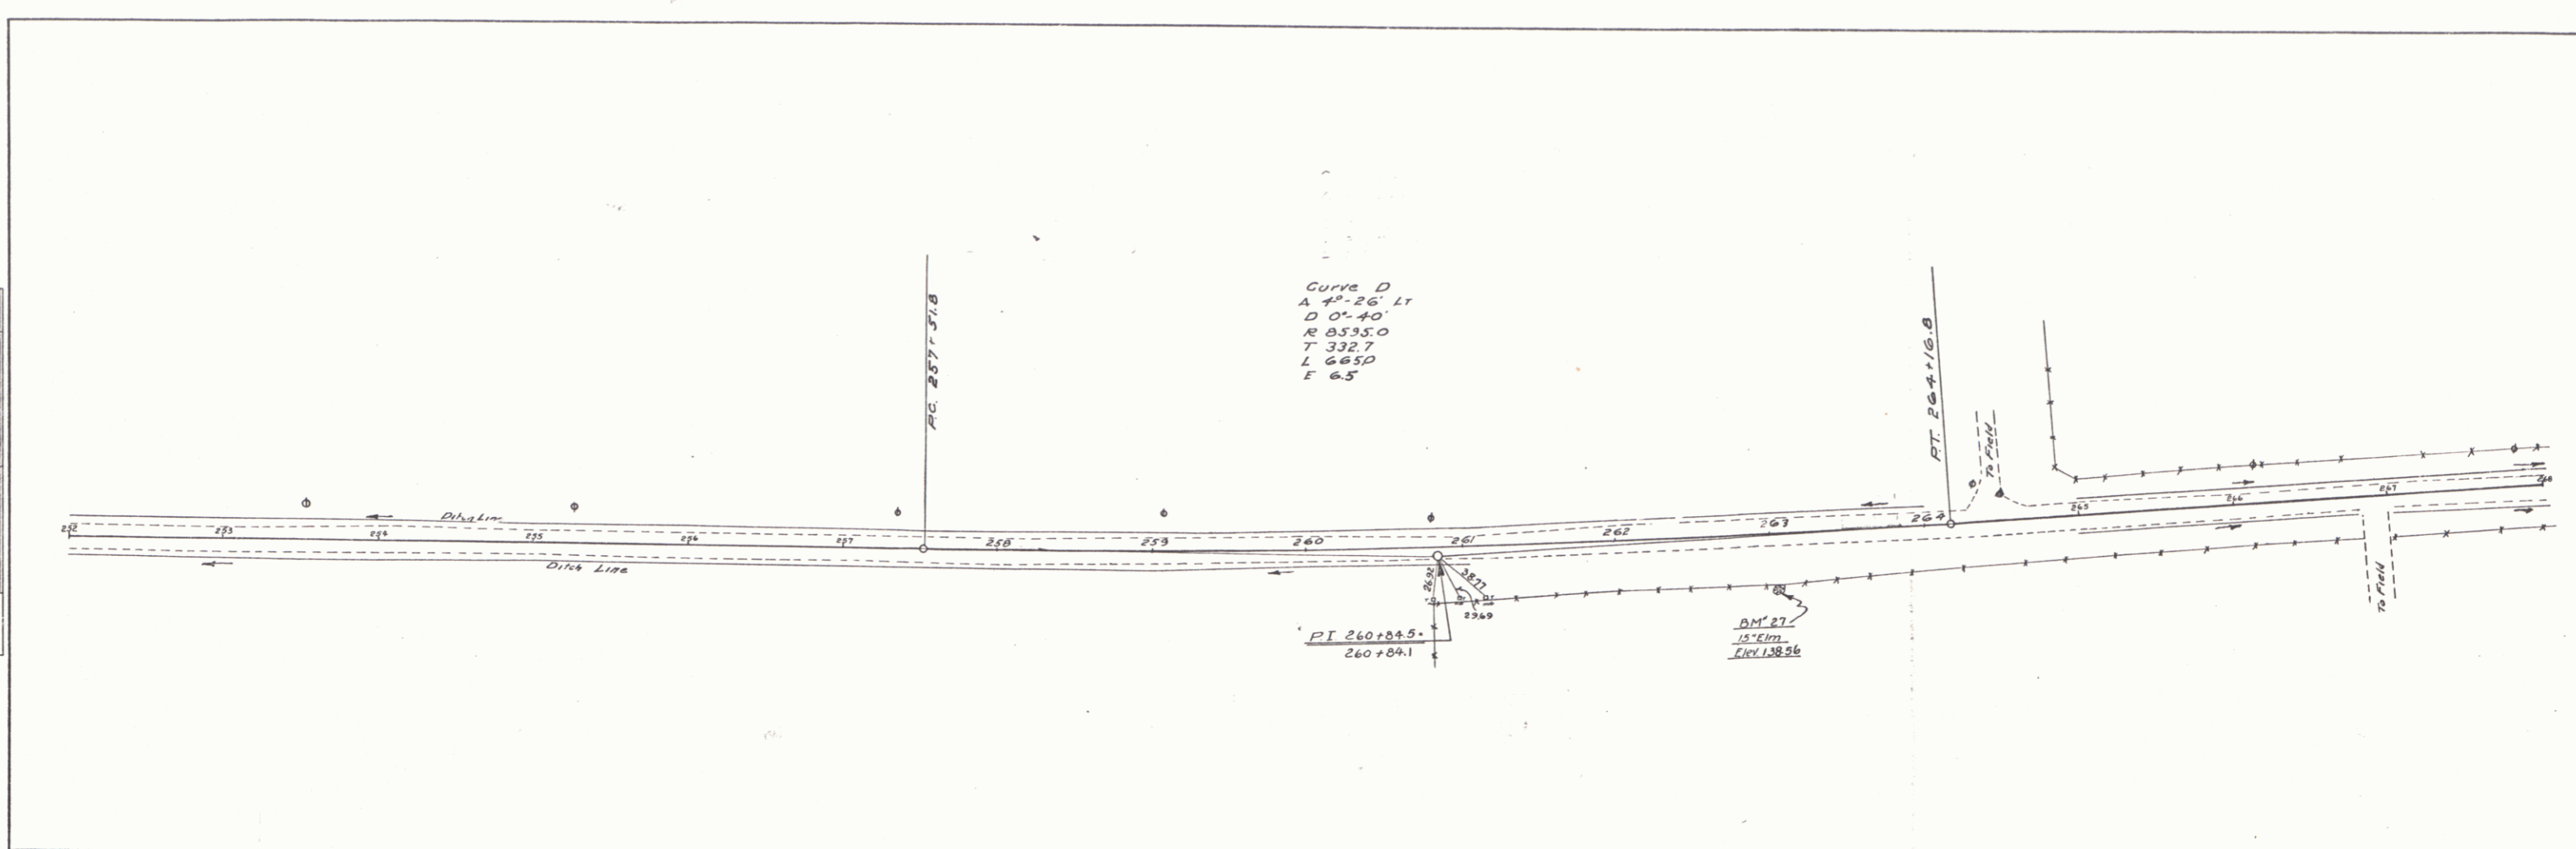


PLATE 1 - PLAN - PROFILE - P.A.S. & STANDARD
 MAPS & BOOK CO. NEW YORK