
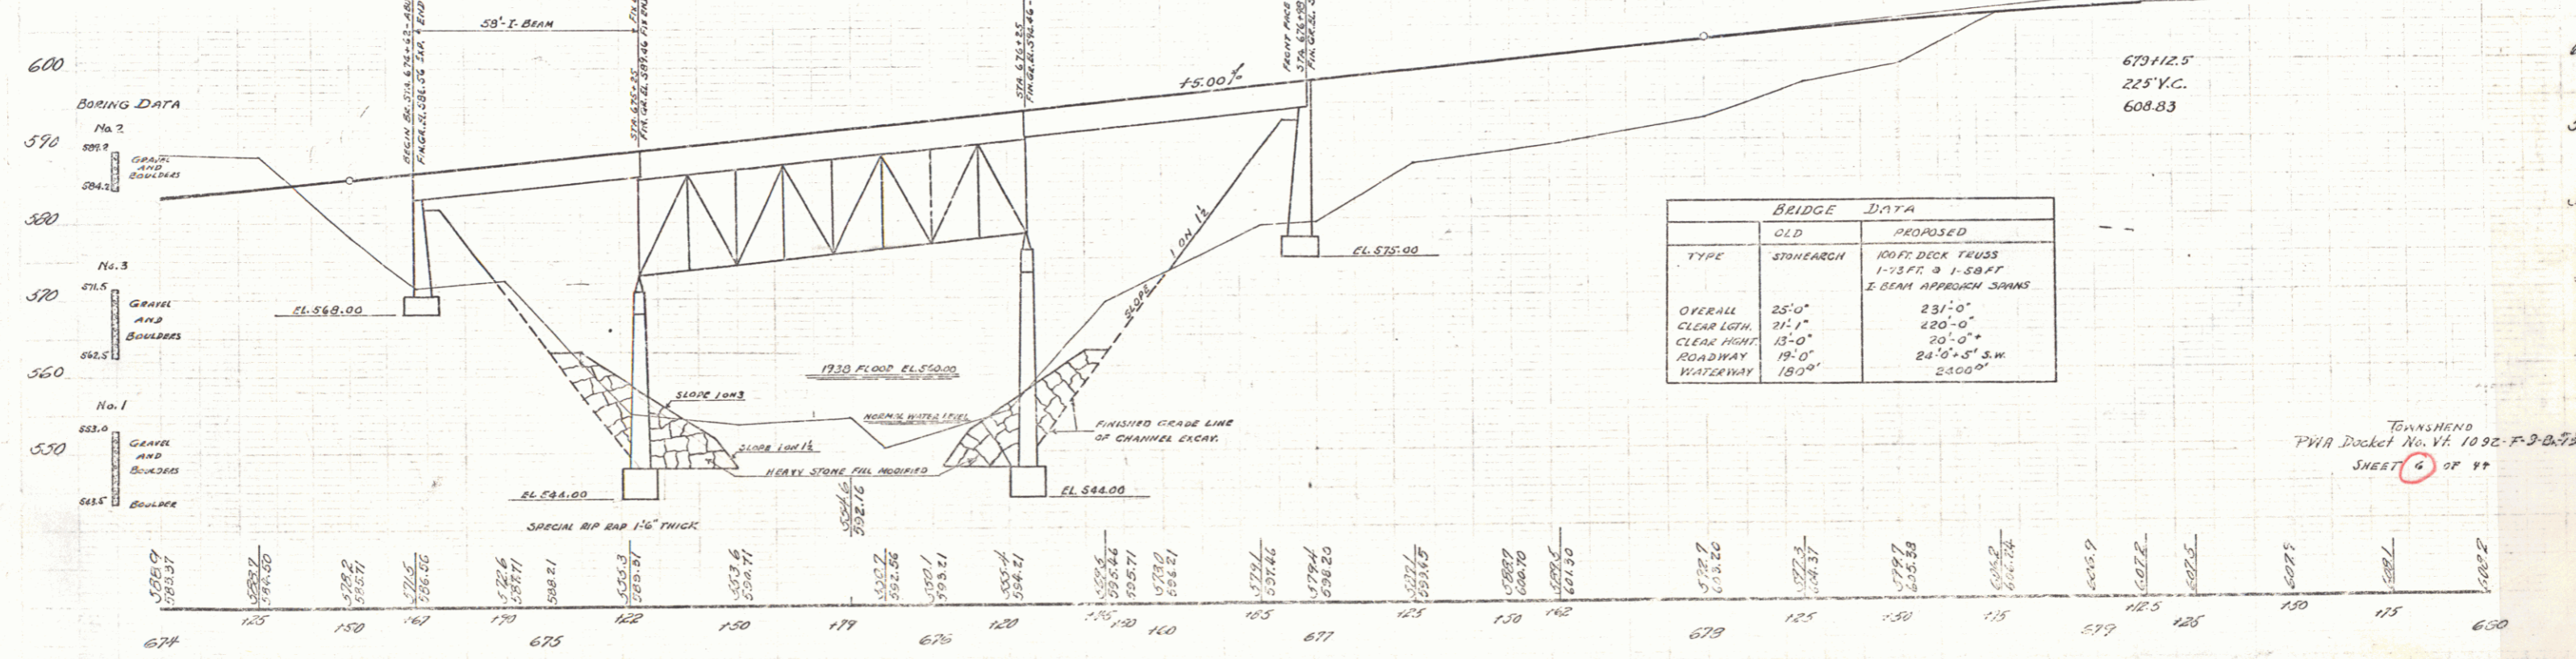
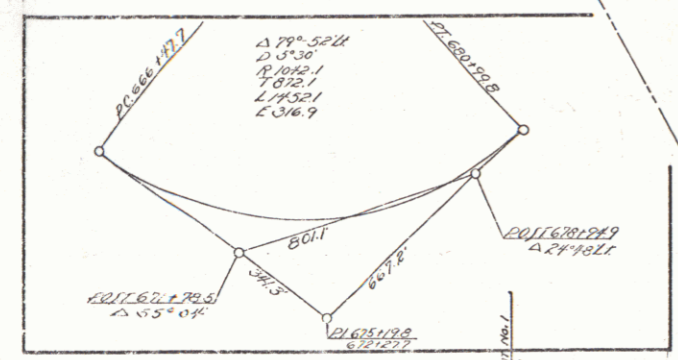


PWA 6 44
 PWA Docket No. VA 1092-13

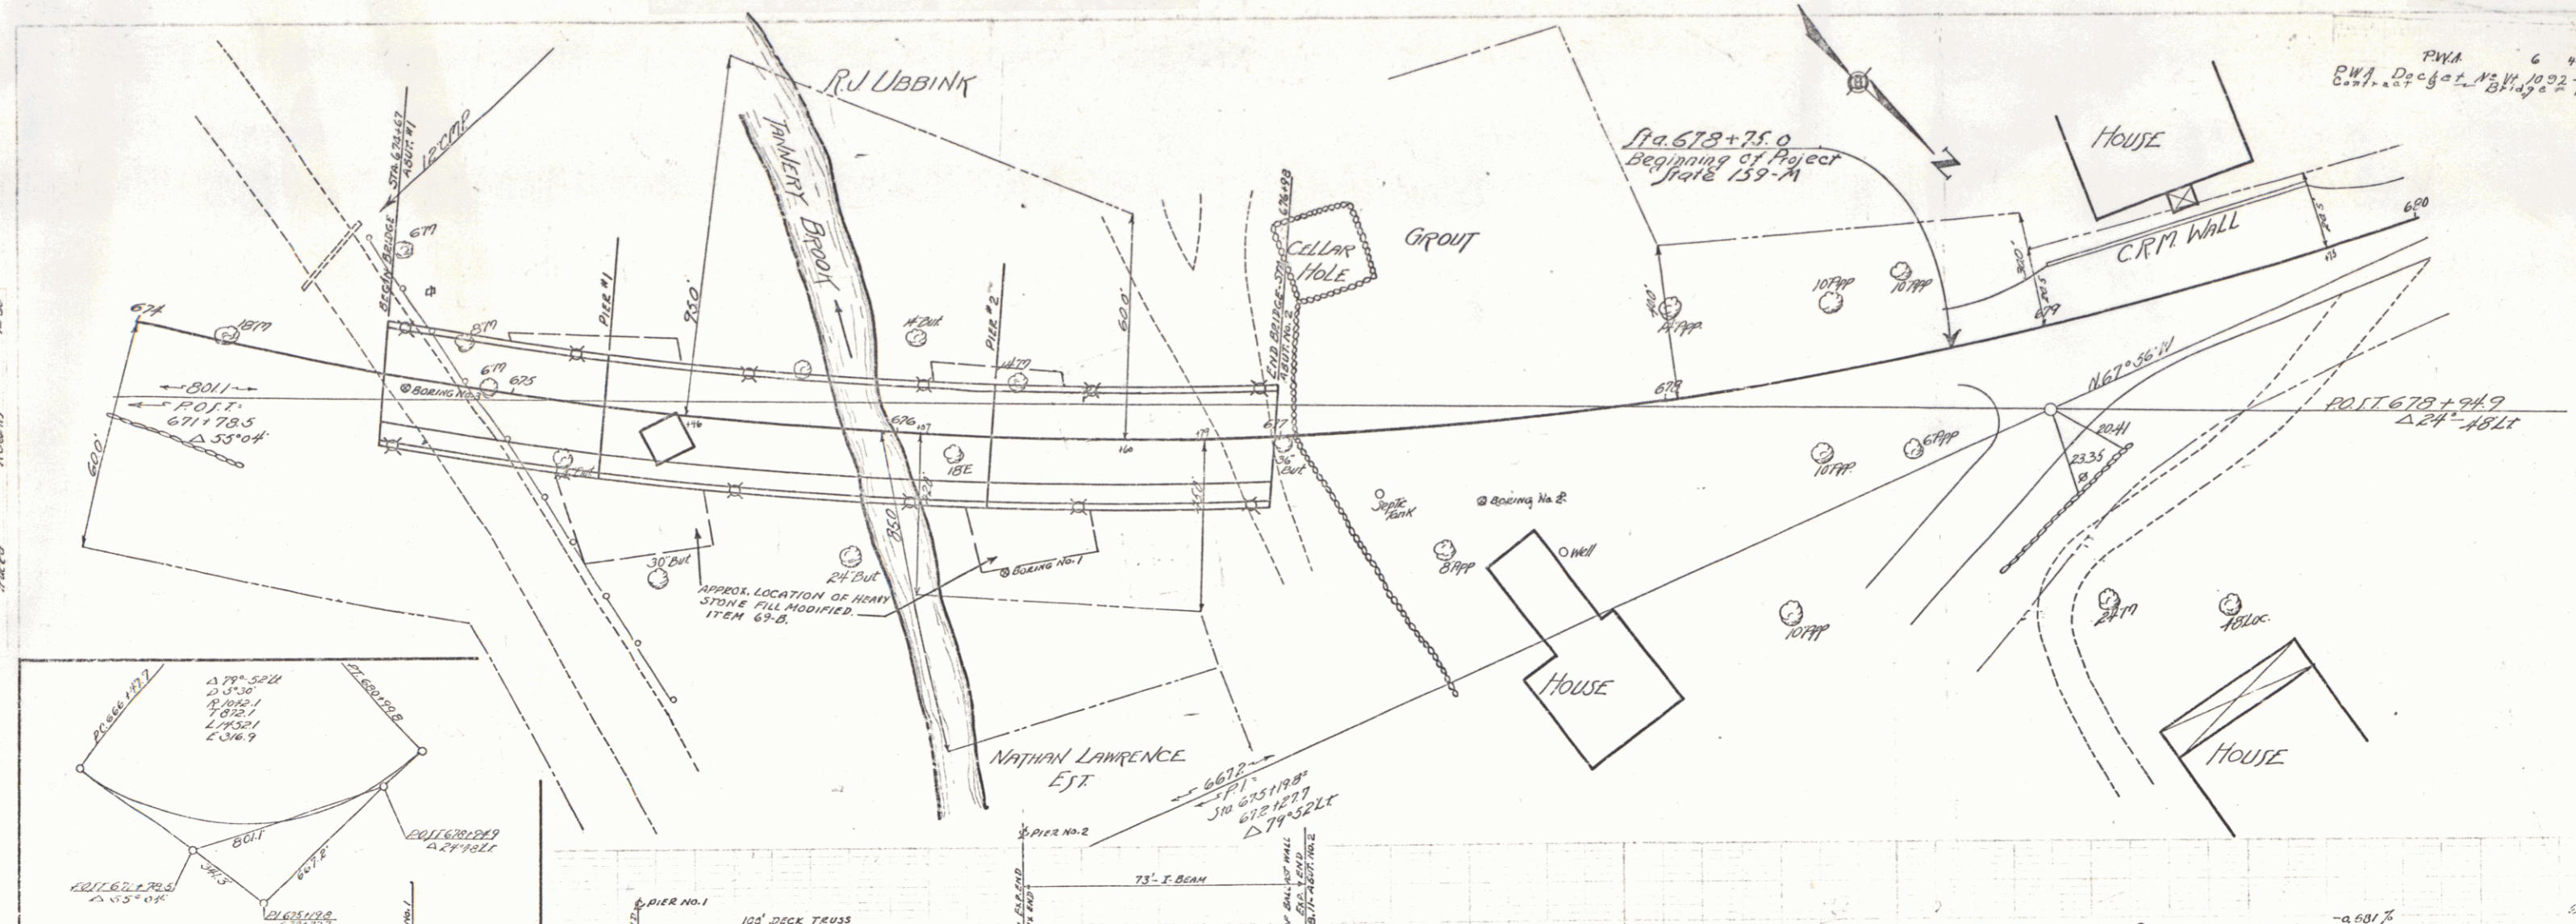

BOILING DATA

No. 2	591.9	584.2
No. 3	576.5	562.5
No. 1	553.0	545.5

BRIDGE DATA

	OLD	PROPOSED
TYPE	STONEARCH	100 FT. DECK TRUSS

 PWA Docket No. VA 1092-F-3-B-73 50
