

 STATIONS LEFT RIGHT
 26+40-30+30 250' -
 28+40-30+10 - 170'


PLAN
 DATE 7-23-33
 BY DOR CHANCE
 CHECKED BY [blank]
 NO. [blank]

PROFILE
 DATE 8-2-33
 BY DOR CHANCE
 CHECKED BY [blank]
 NO. [blank]

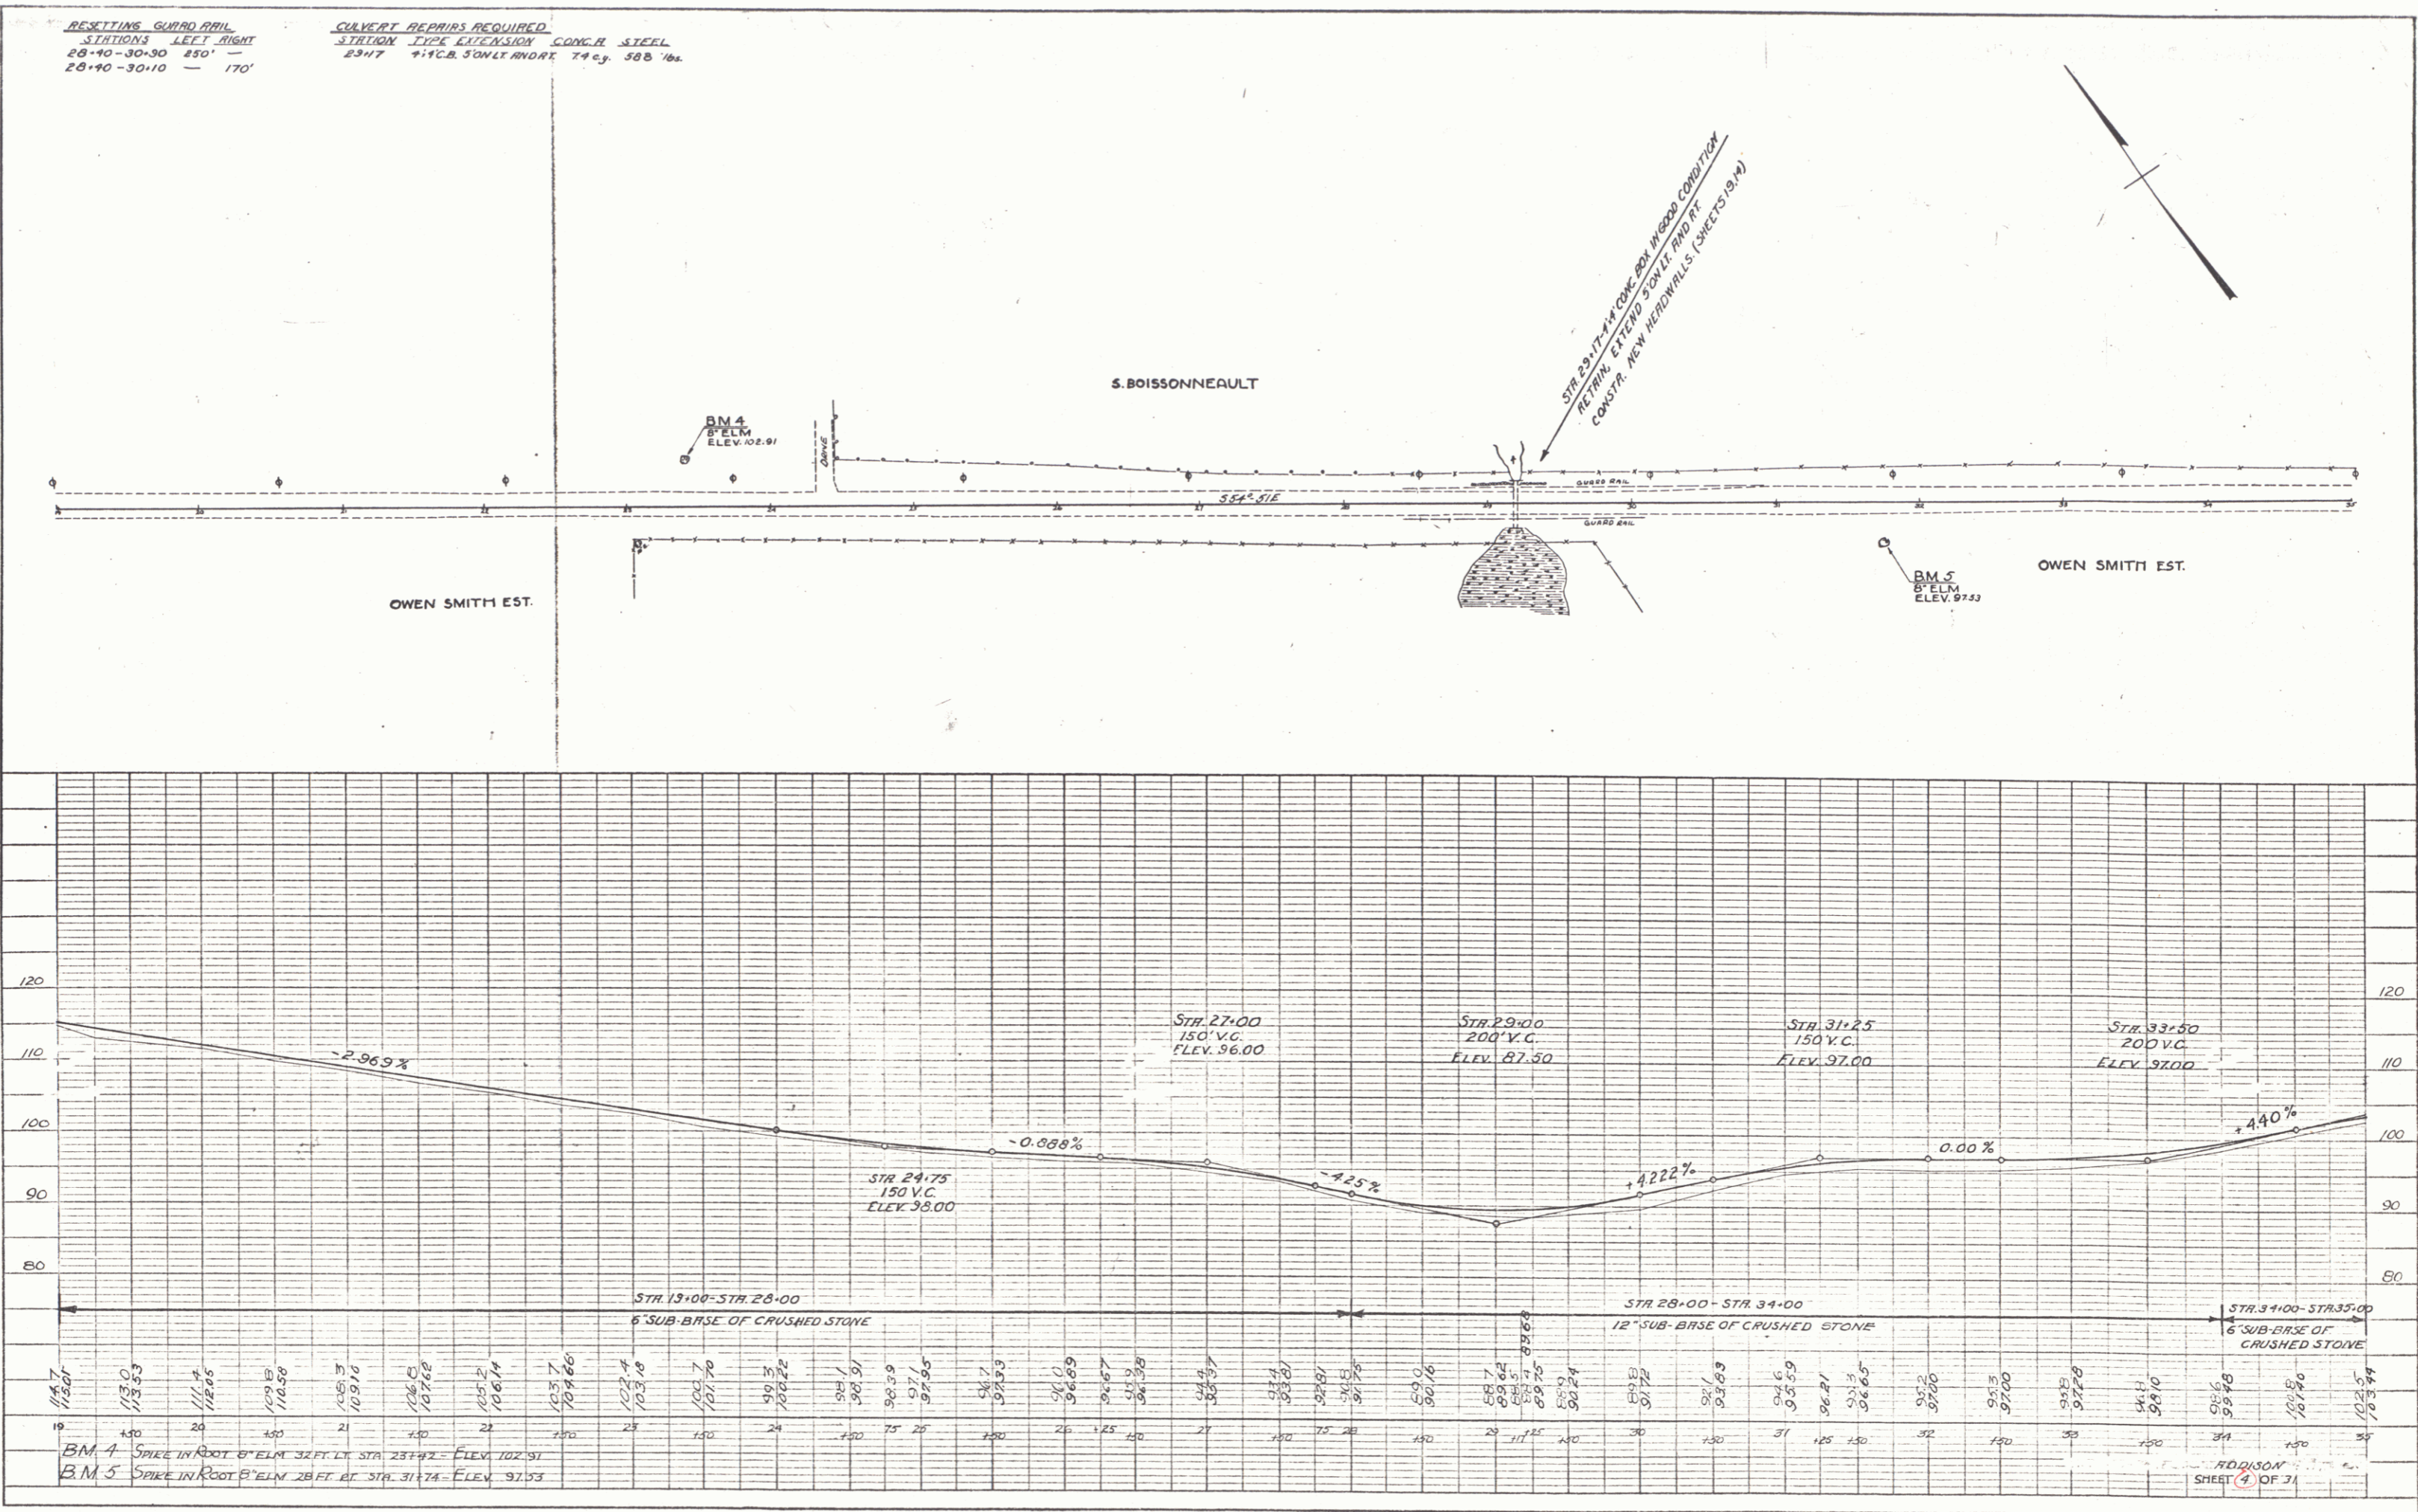


 HUNTER & ESSER CO., NEW YORK.