

NEW CABLE GUARD RAIL REQUIRED
STATION TO STATION RIGHT LEFT
56+98 - 57+46 48' 48'

RESETTING GUARD RAIL
STA TO STA RIGHT LEFT
66+30 - 67+00 70' 70'

NEW REIN. CONCRETE BOX CULVERT REQUIRED
STATION SIZE CONCR. STEEL

SULVERT REPAIRS REQUIRED
STATION TYPE EXTENSION CONCR. STEEL
61+21 2'4" C.B. 6' ON LEFT 2.0 cy 211 lbs.
66+04 3'3" C.B. 7' ON LEFT 2.9 cy 229.0 lbs.



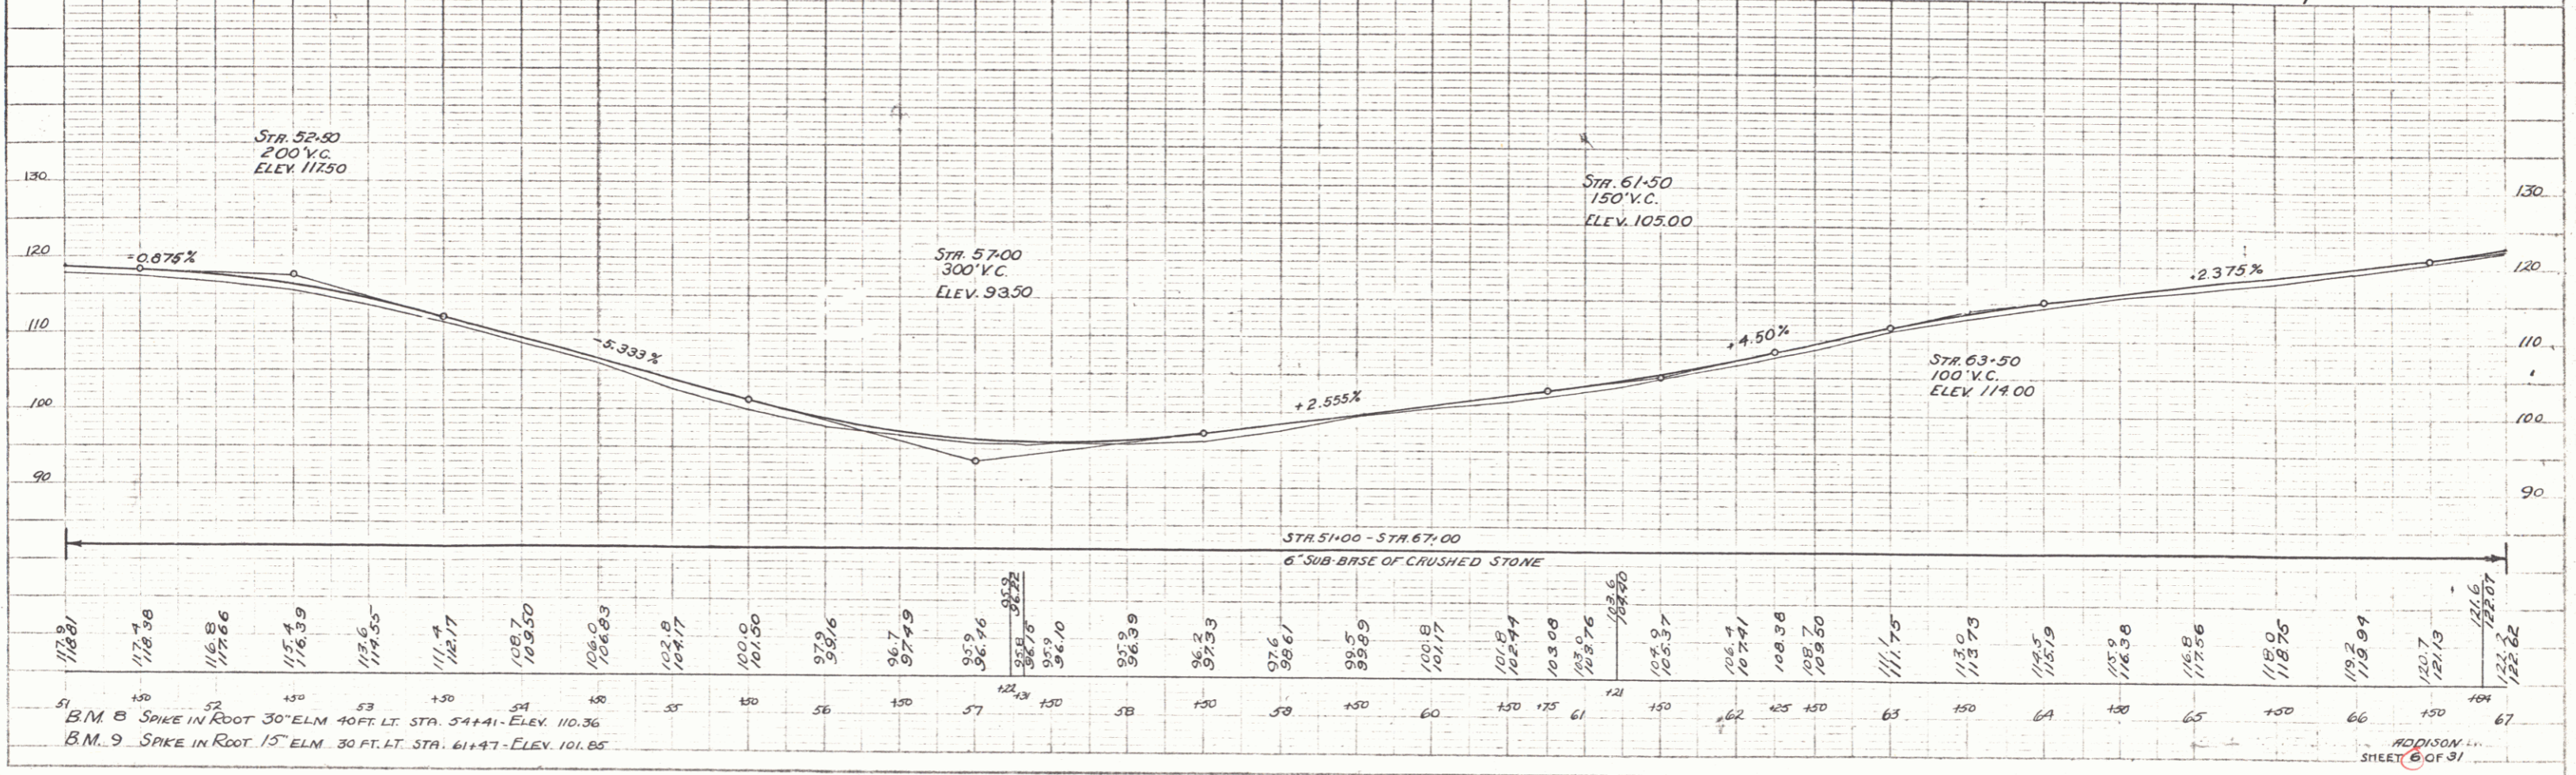
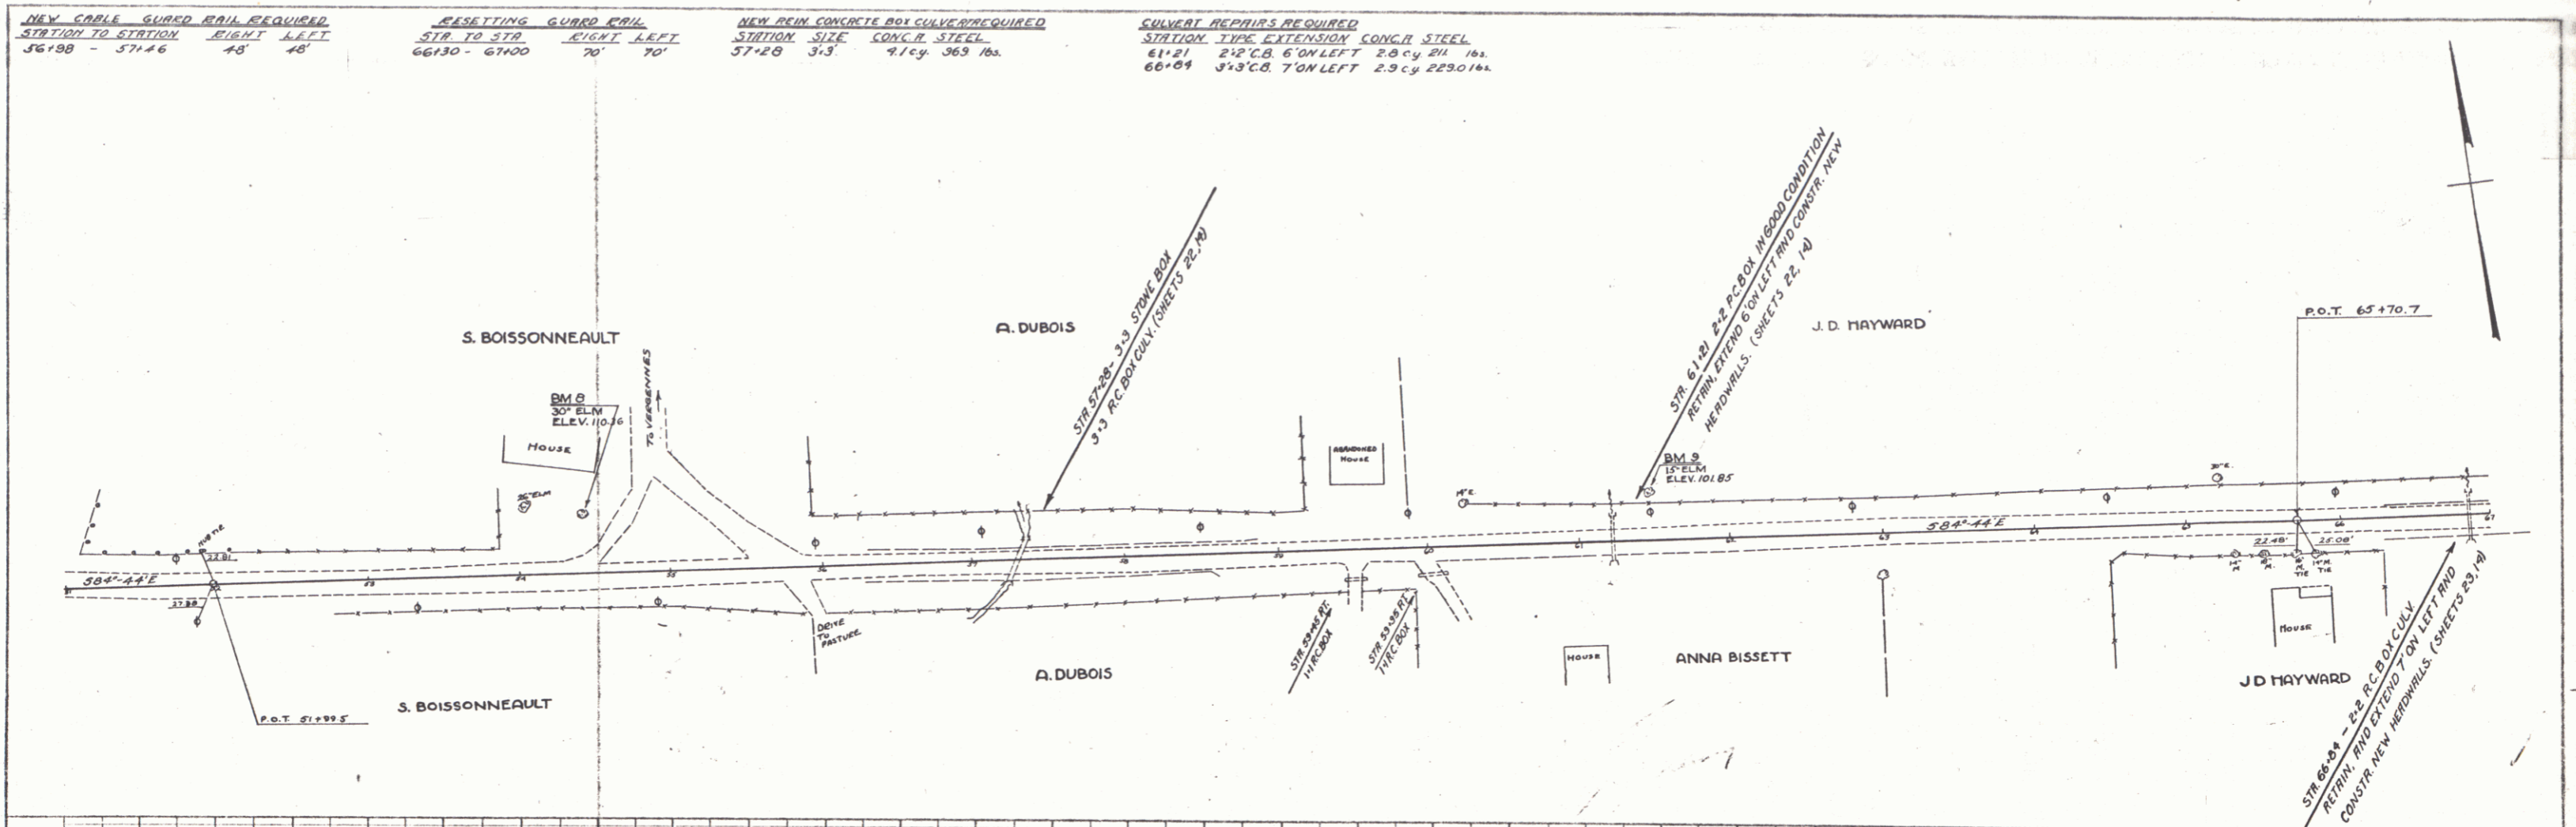



