
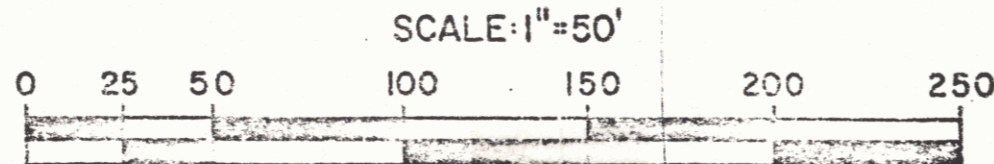


PART OF LAND ACQUIRED FROM H.C. JOHNSON
BY W.D. DATED NOV. 8, 1934 AND RECORDED IN
BOOK 14 PAGES 356-357 ON DEC. 15, 1934

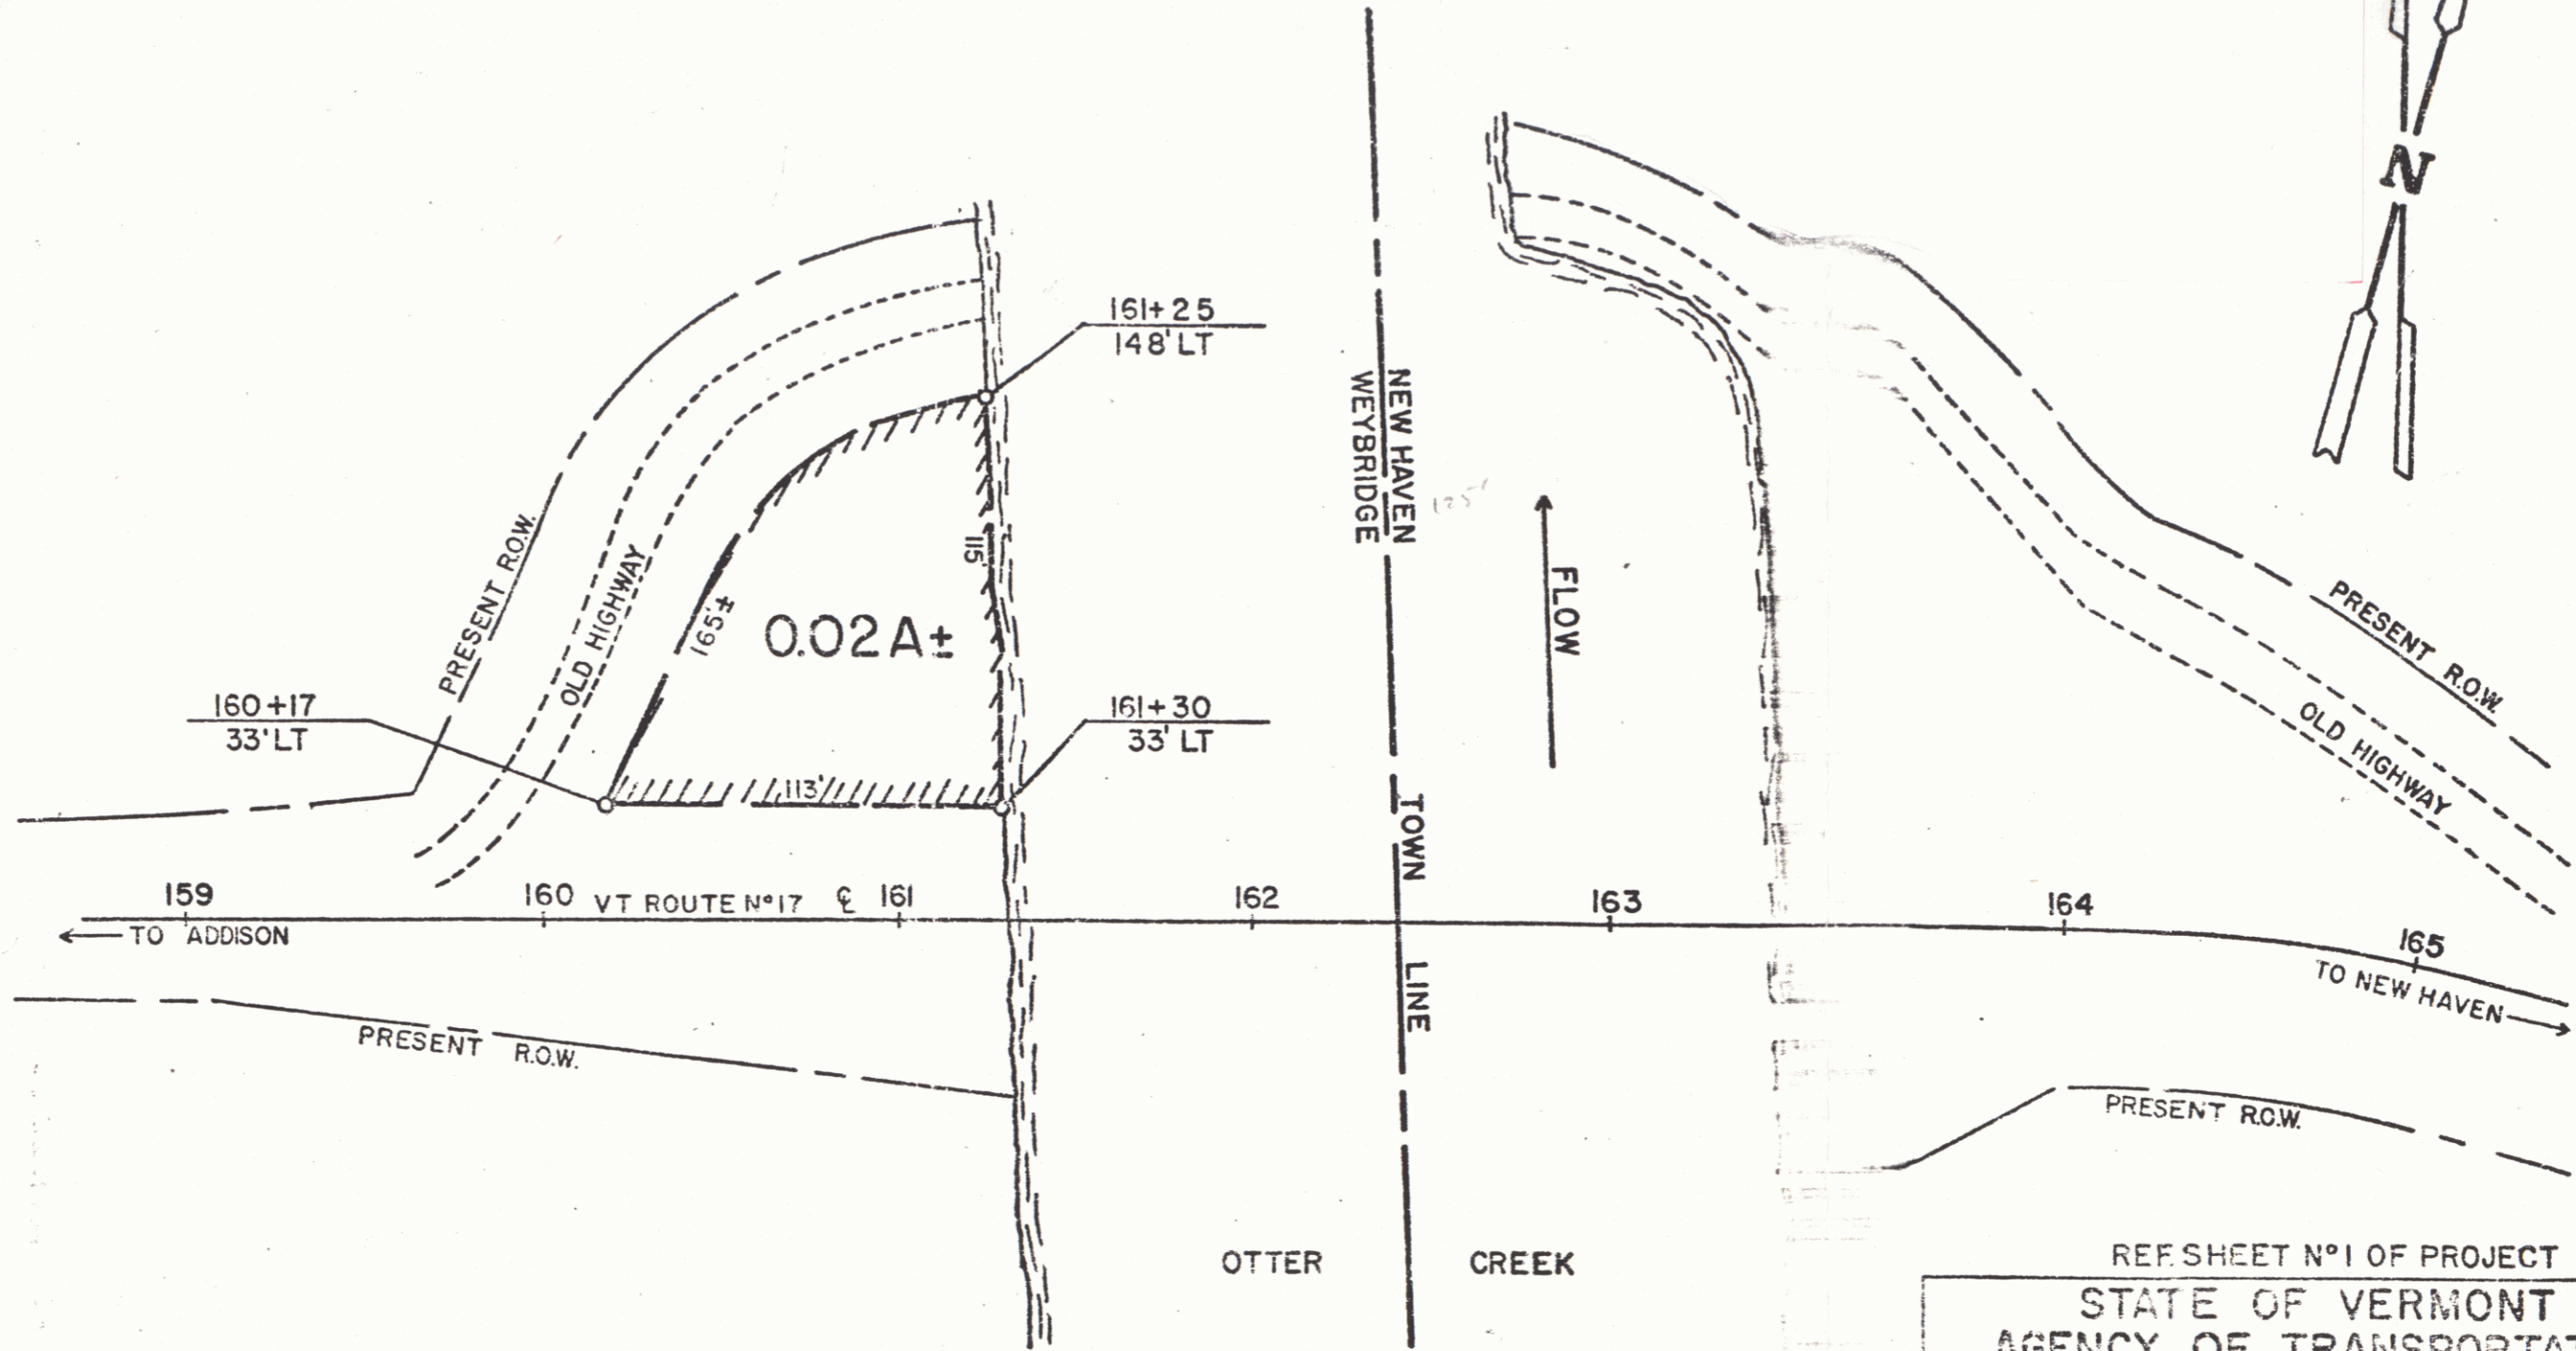

REF. SHEET N°1 OF PROJECT
STATE OF VERMONT
AGENCY OF TRANSPORTATION
SHEET 1A
TOWN OF WEYBRIDGE Vt 17
PROJECT WEYBRIDGE-NEW HAVEN ST 163 M
APPROX. SCALE 1"=50' DATE 9-10-79 DRAWN BY D. NEWHALL 2