




PLAN

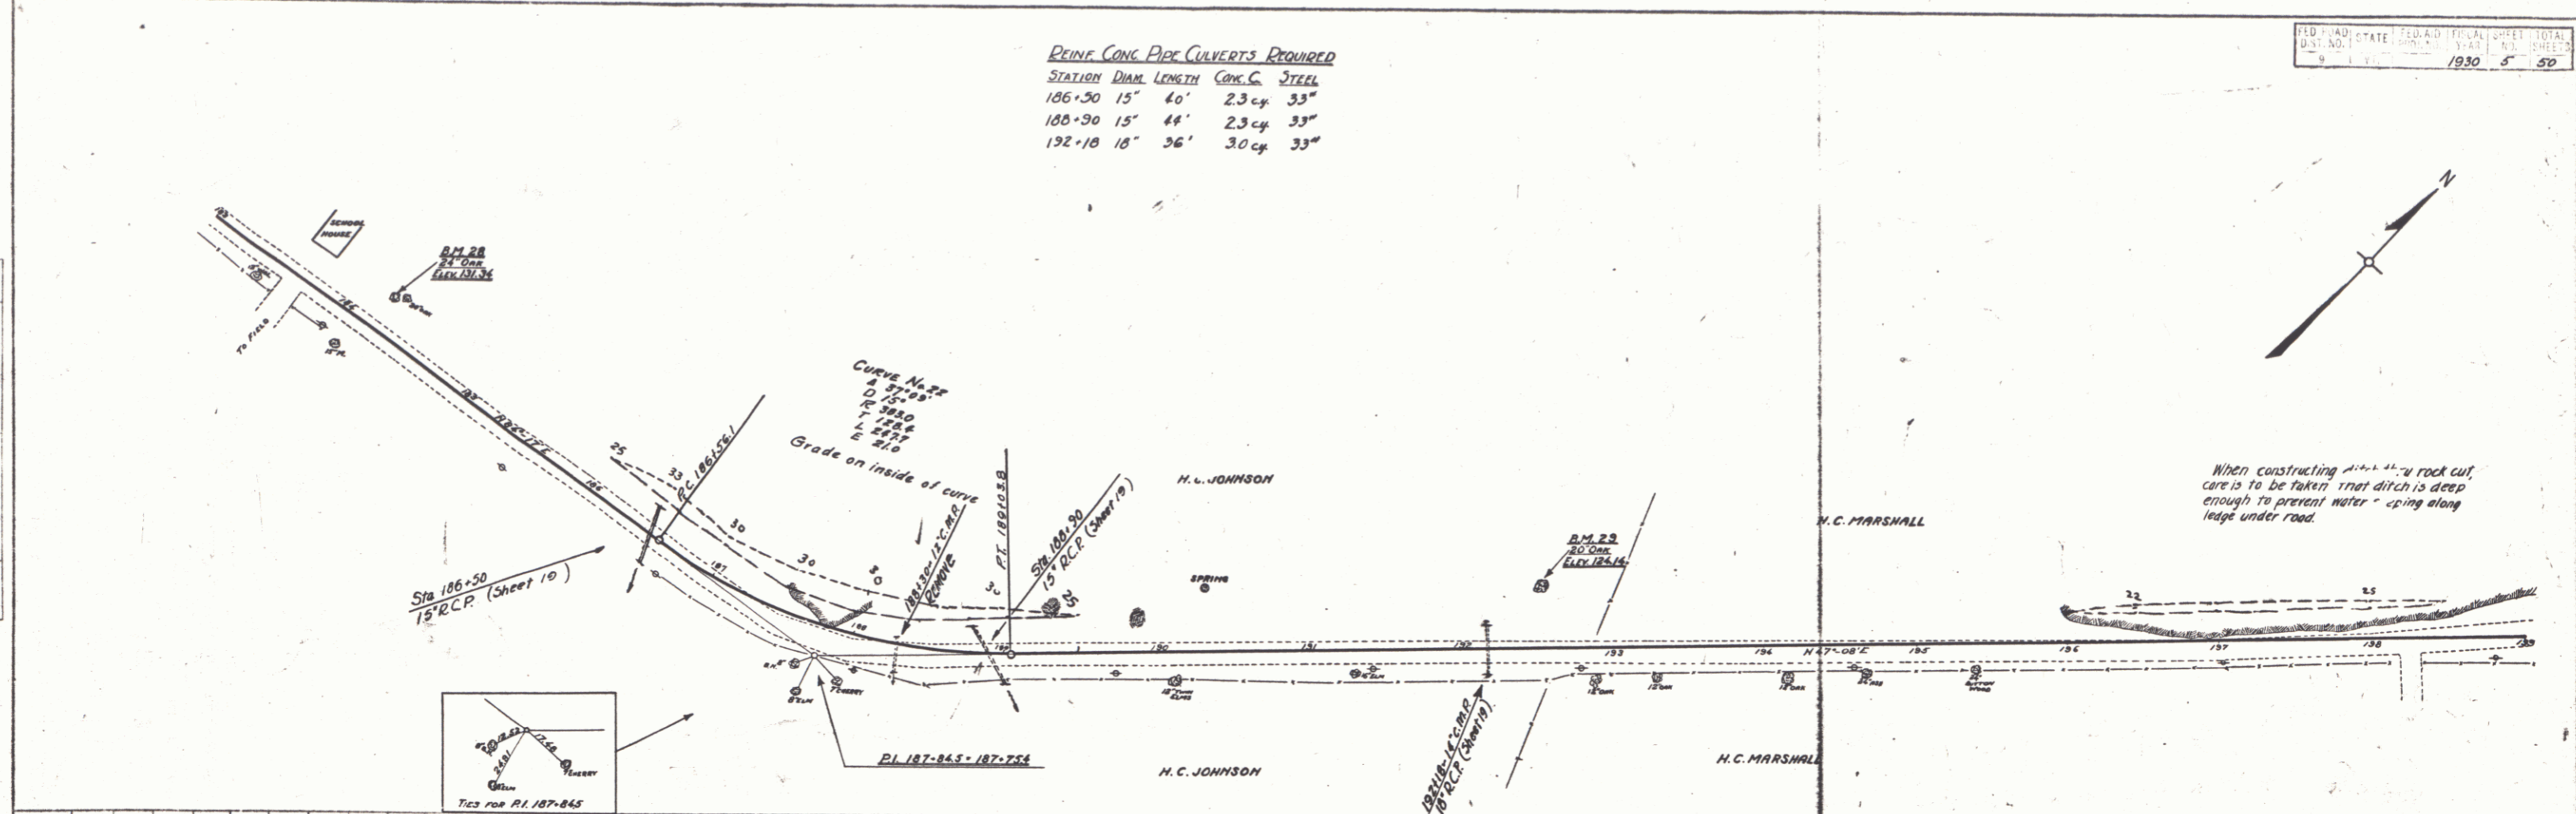

PROFILE

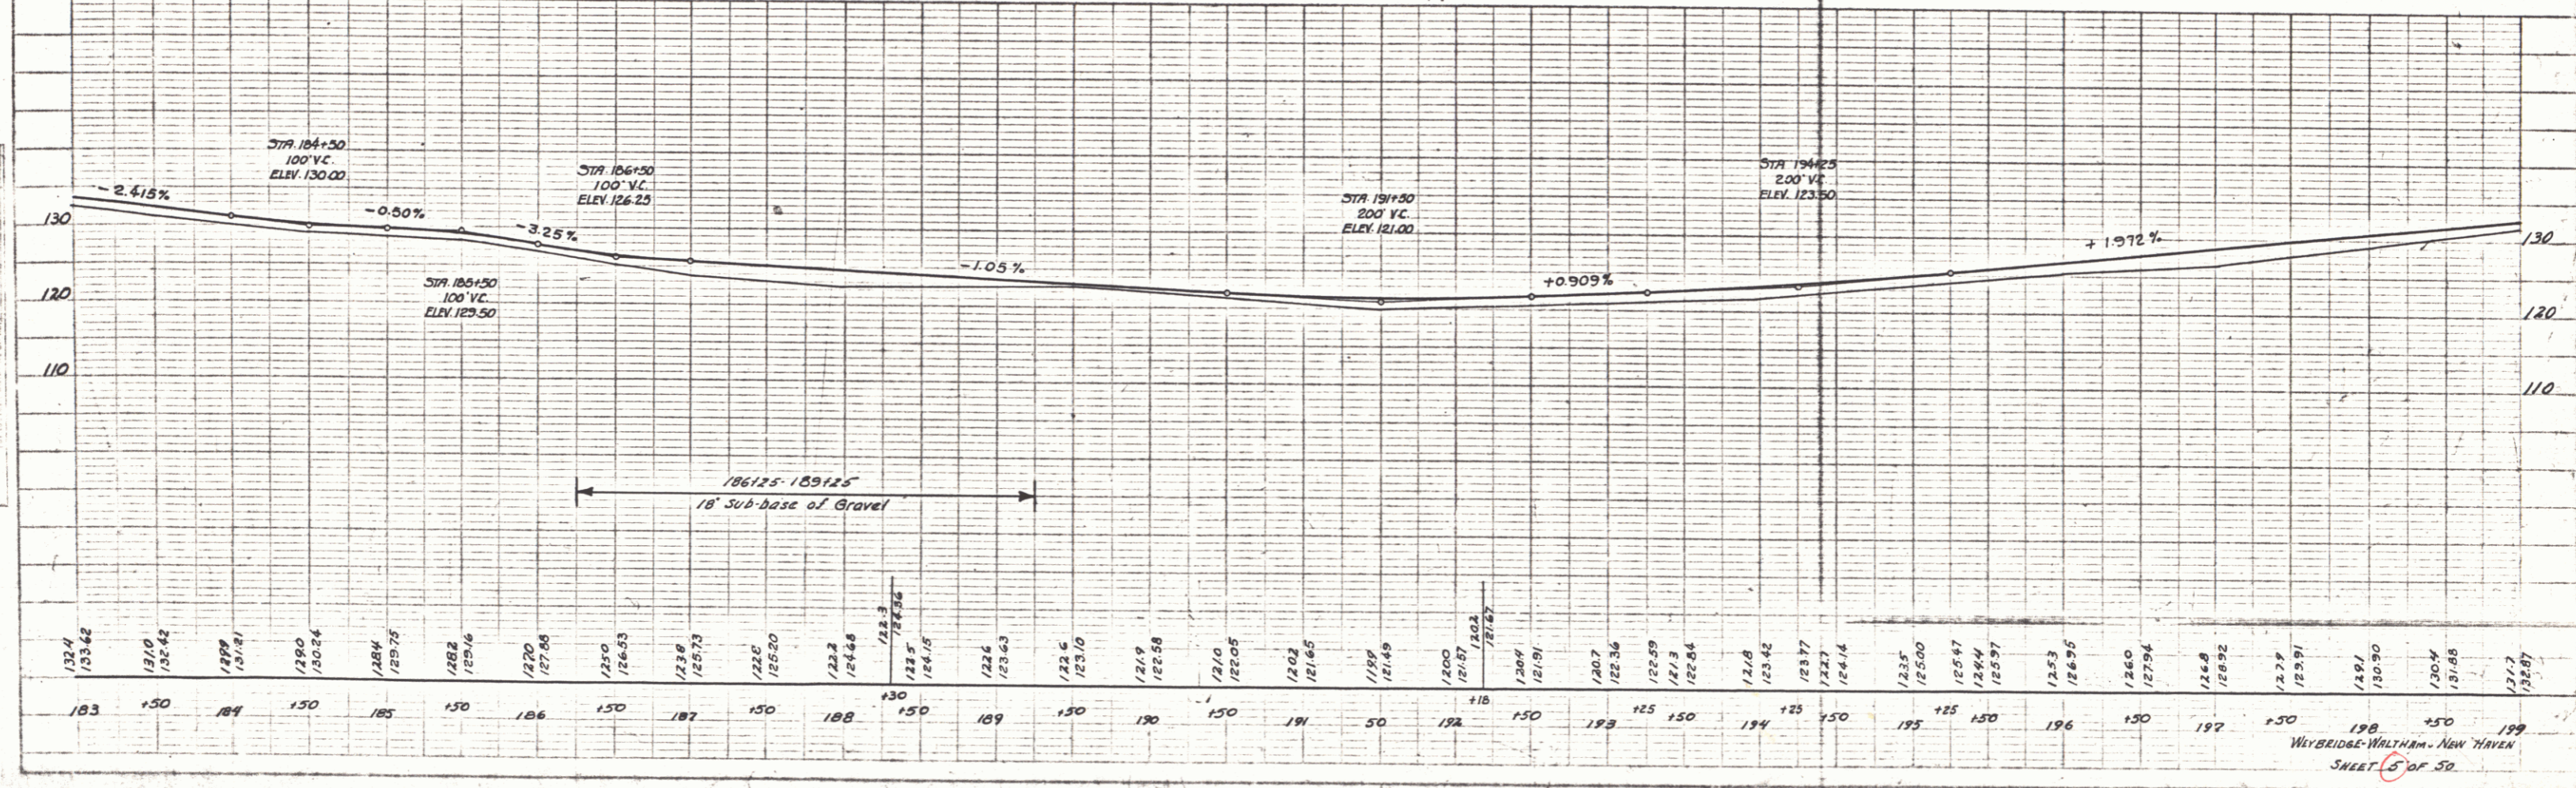


