





 8 VT 1930 12 50

PLAN
 DATE
 PROJECT
 SHEET NO.
 TOTAL SHEETS

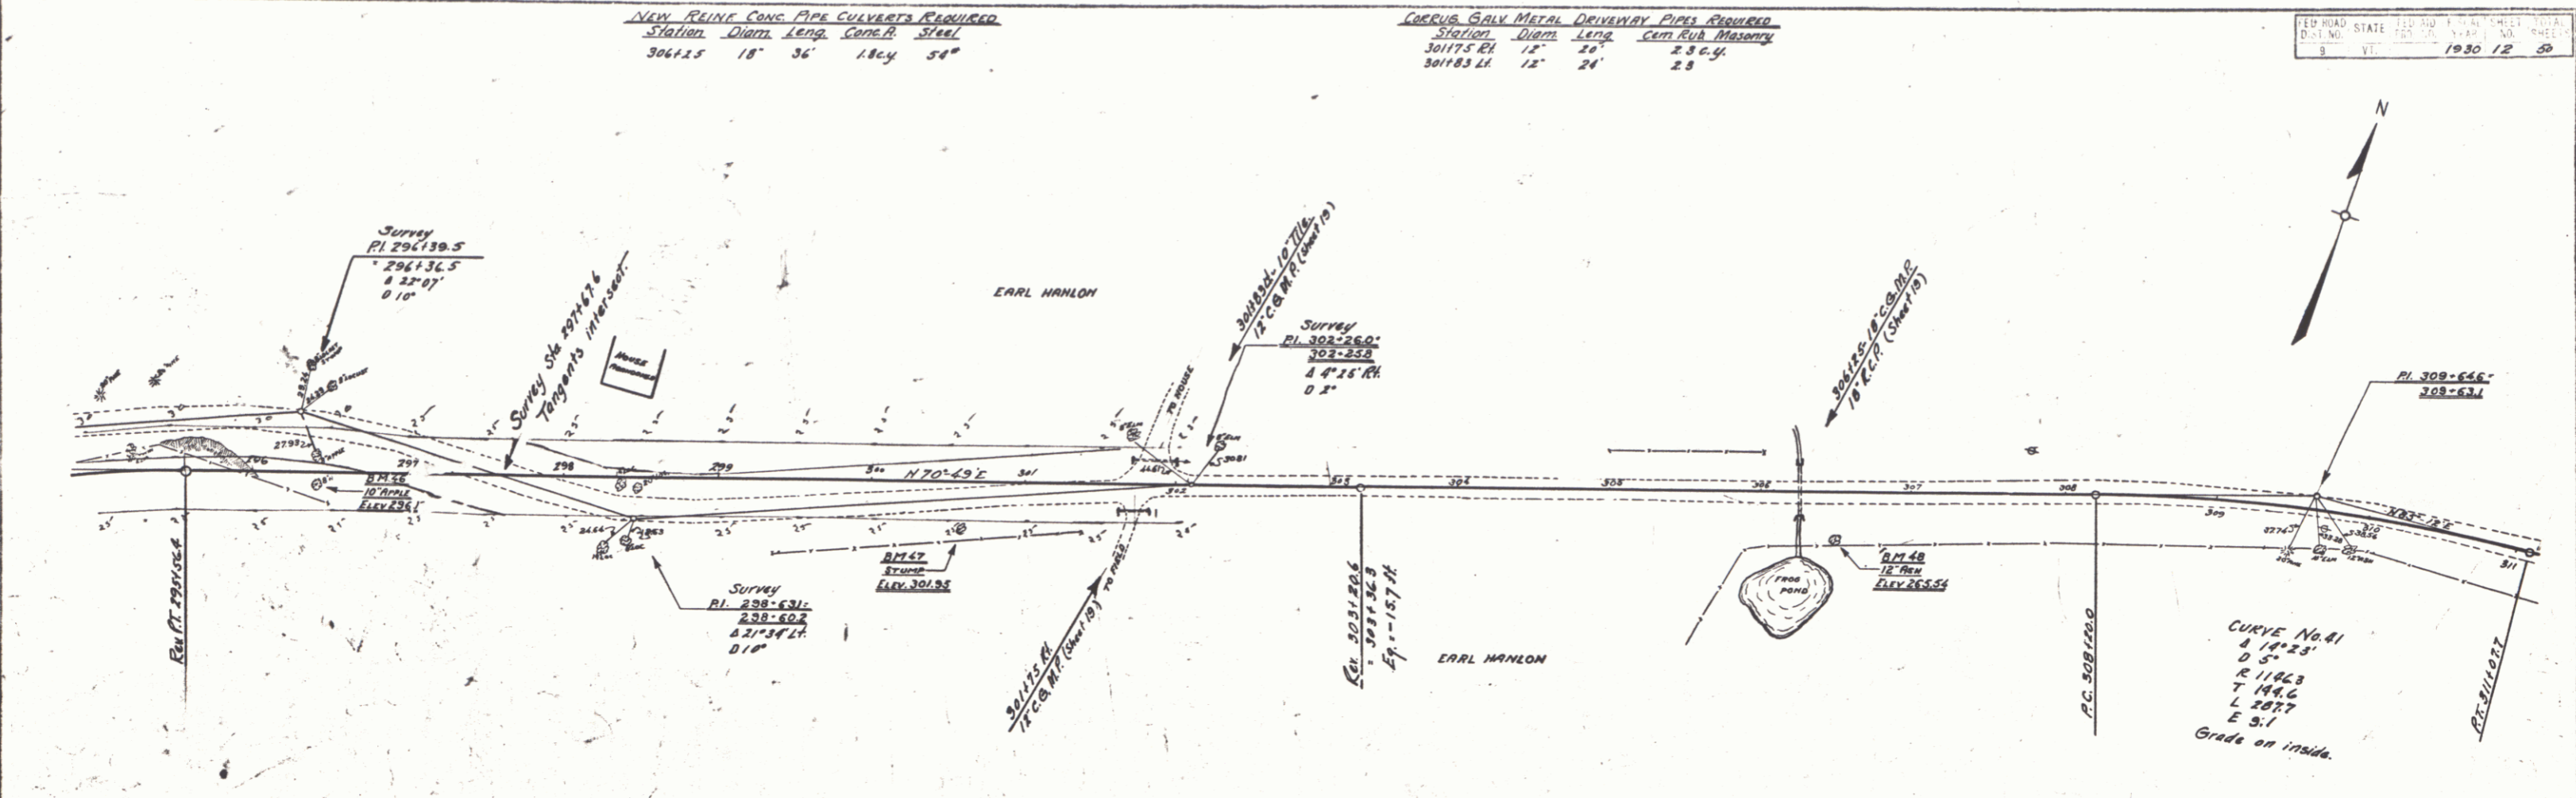

PROFILE
 DATE
 PROJECT
 SHEET NO.
 TOTAL SHEETS

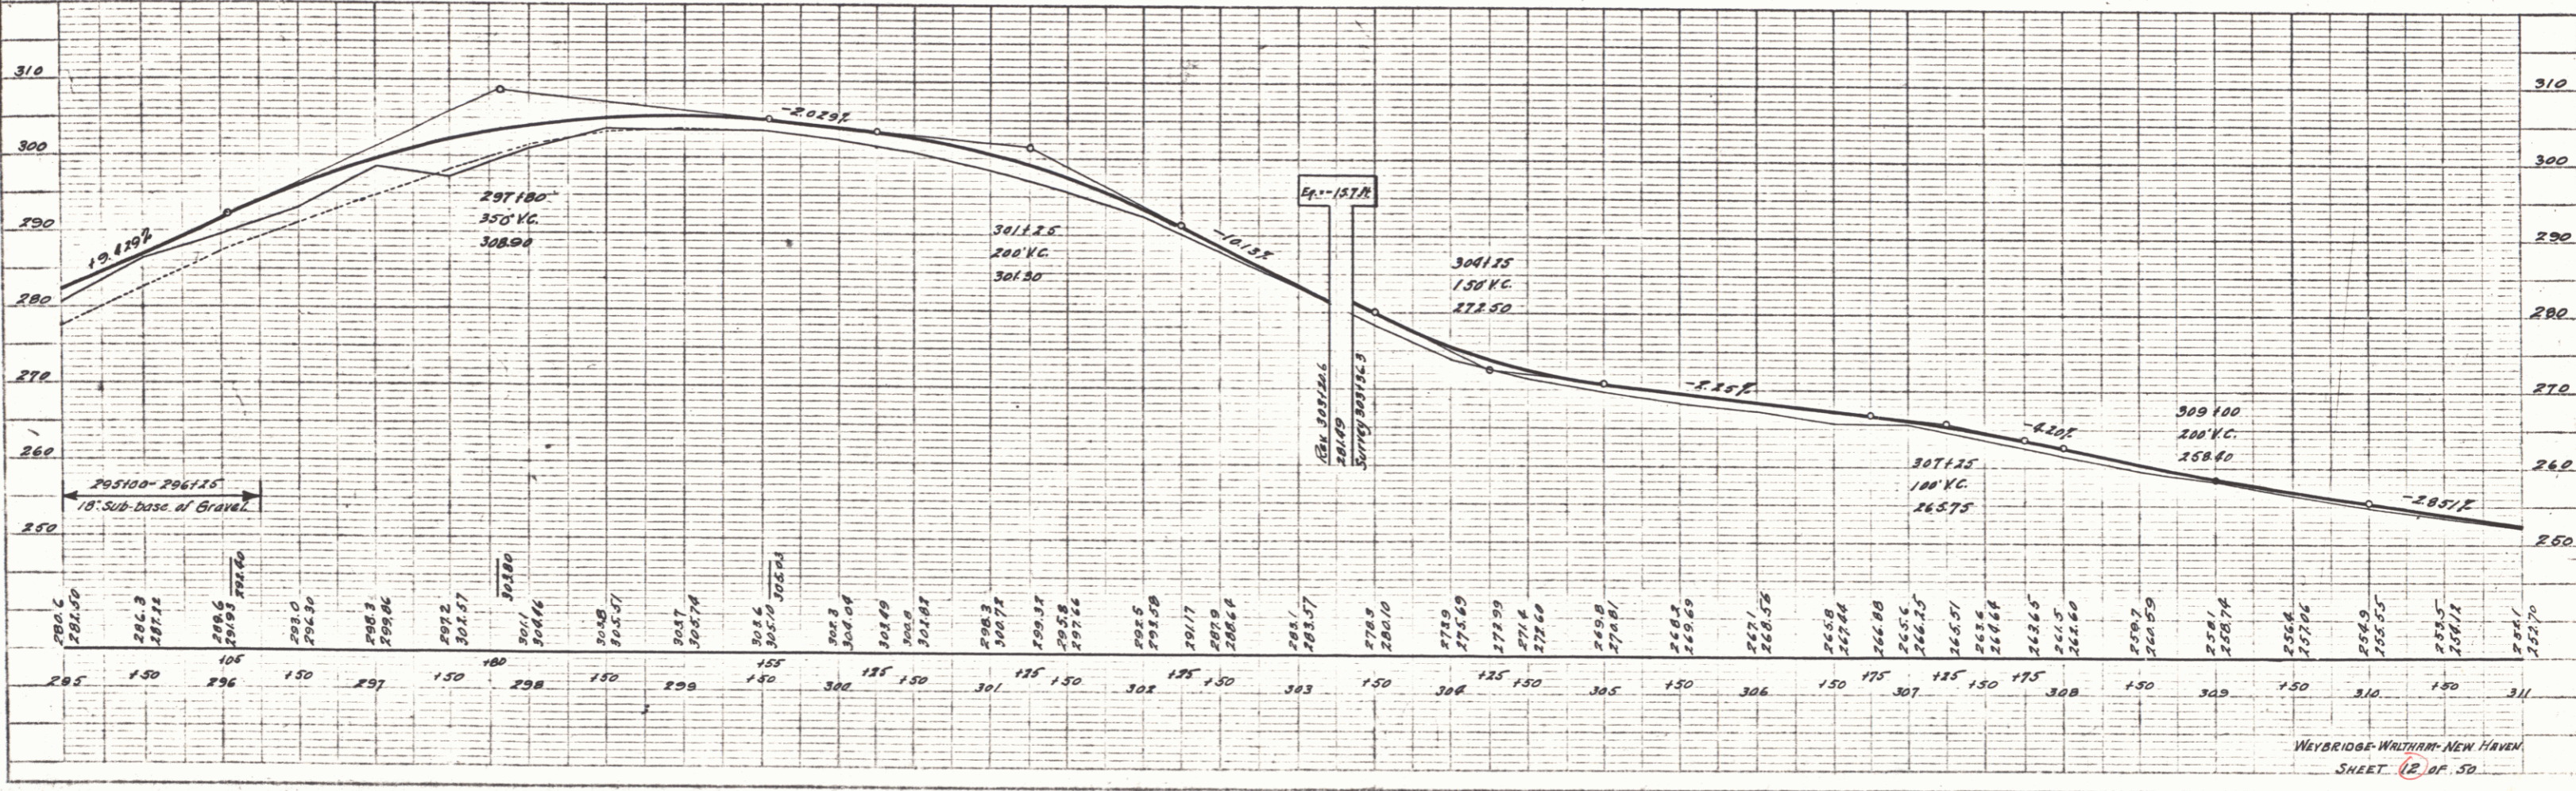

SCALE: 1" = 40' VERT. 1" = 40' HORIZ.

 SHEET 12 OF 50