


E FOREST

STAVE BROOK

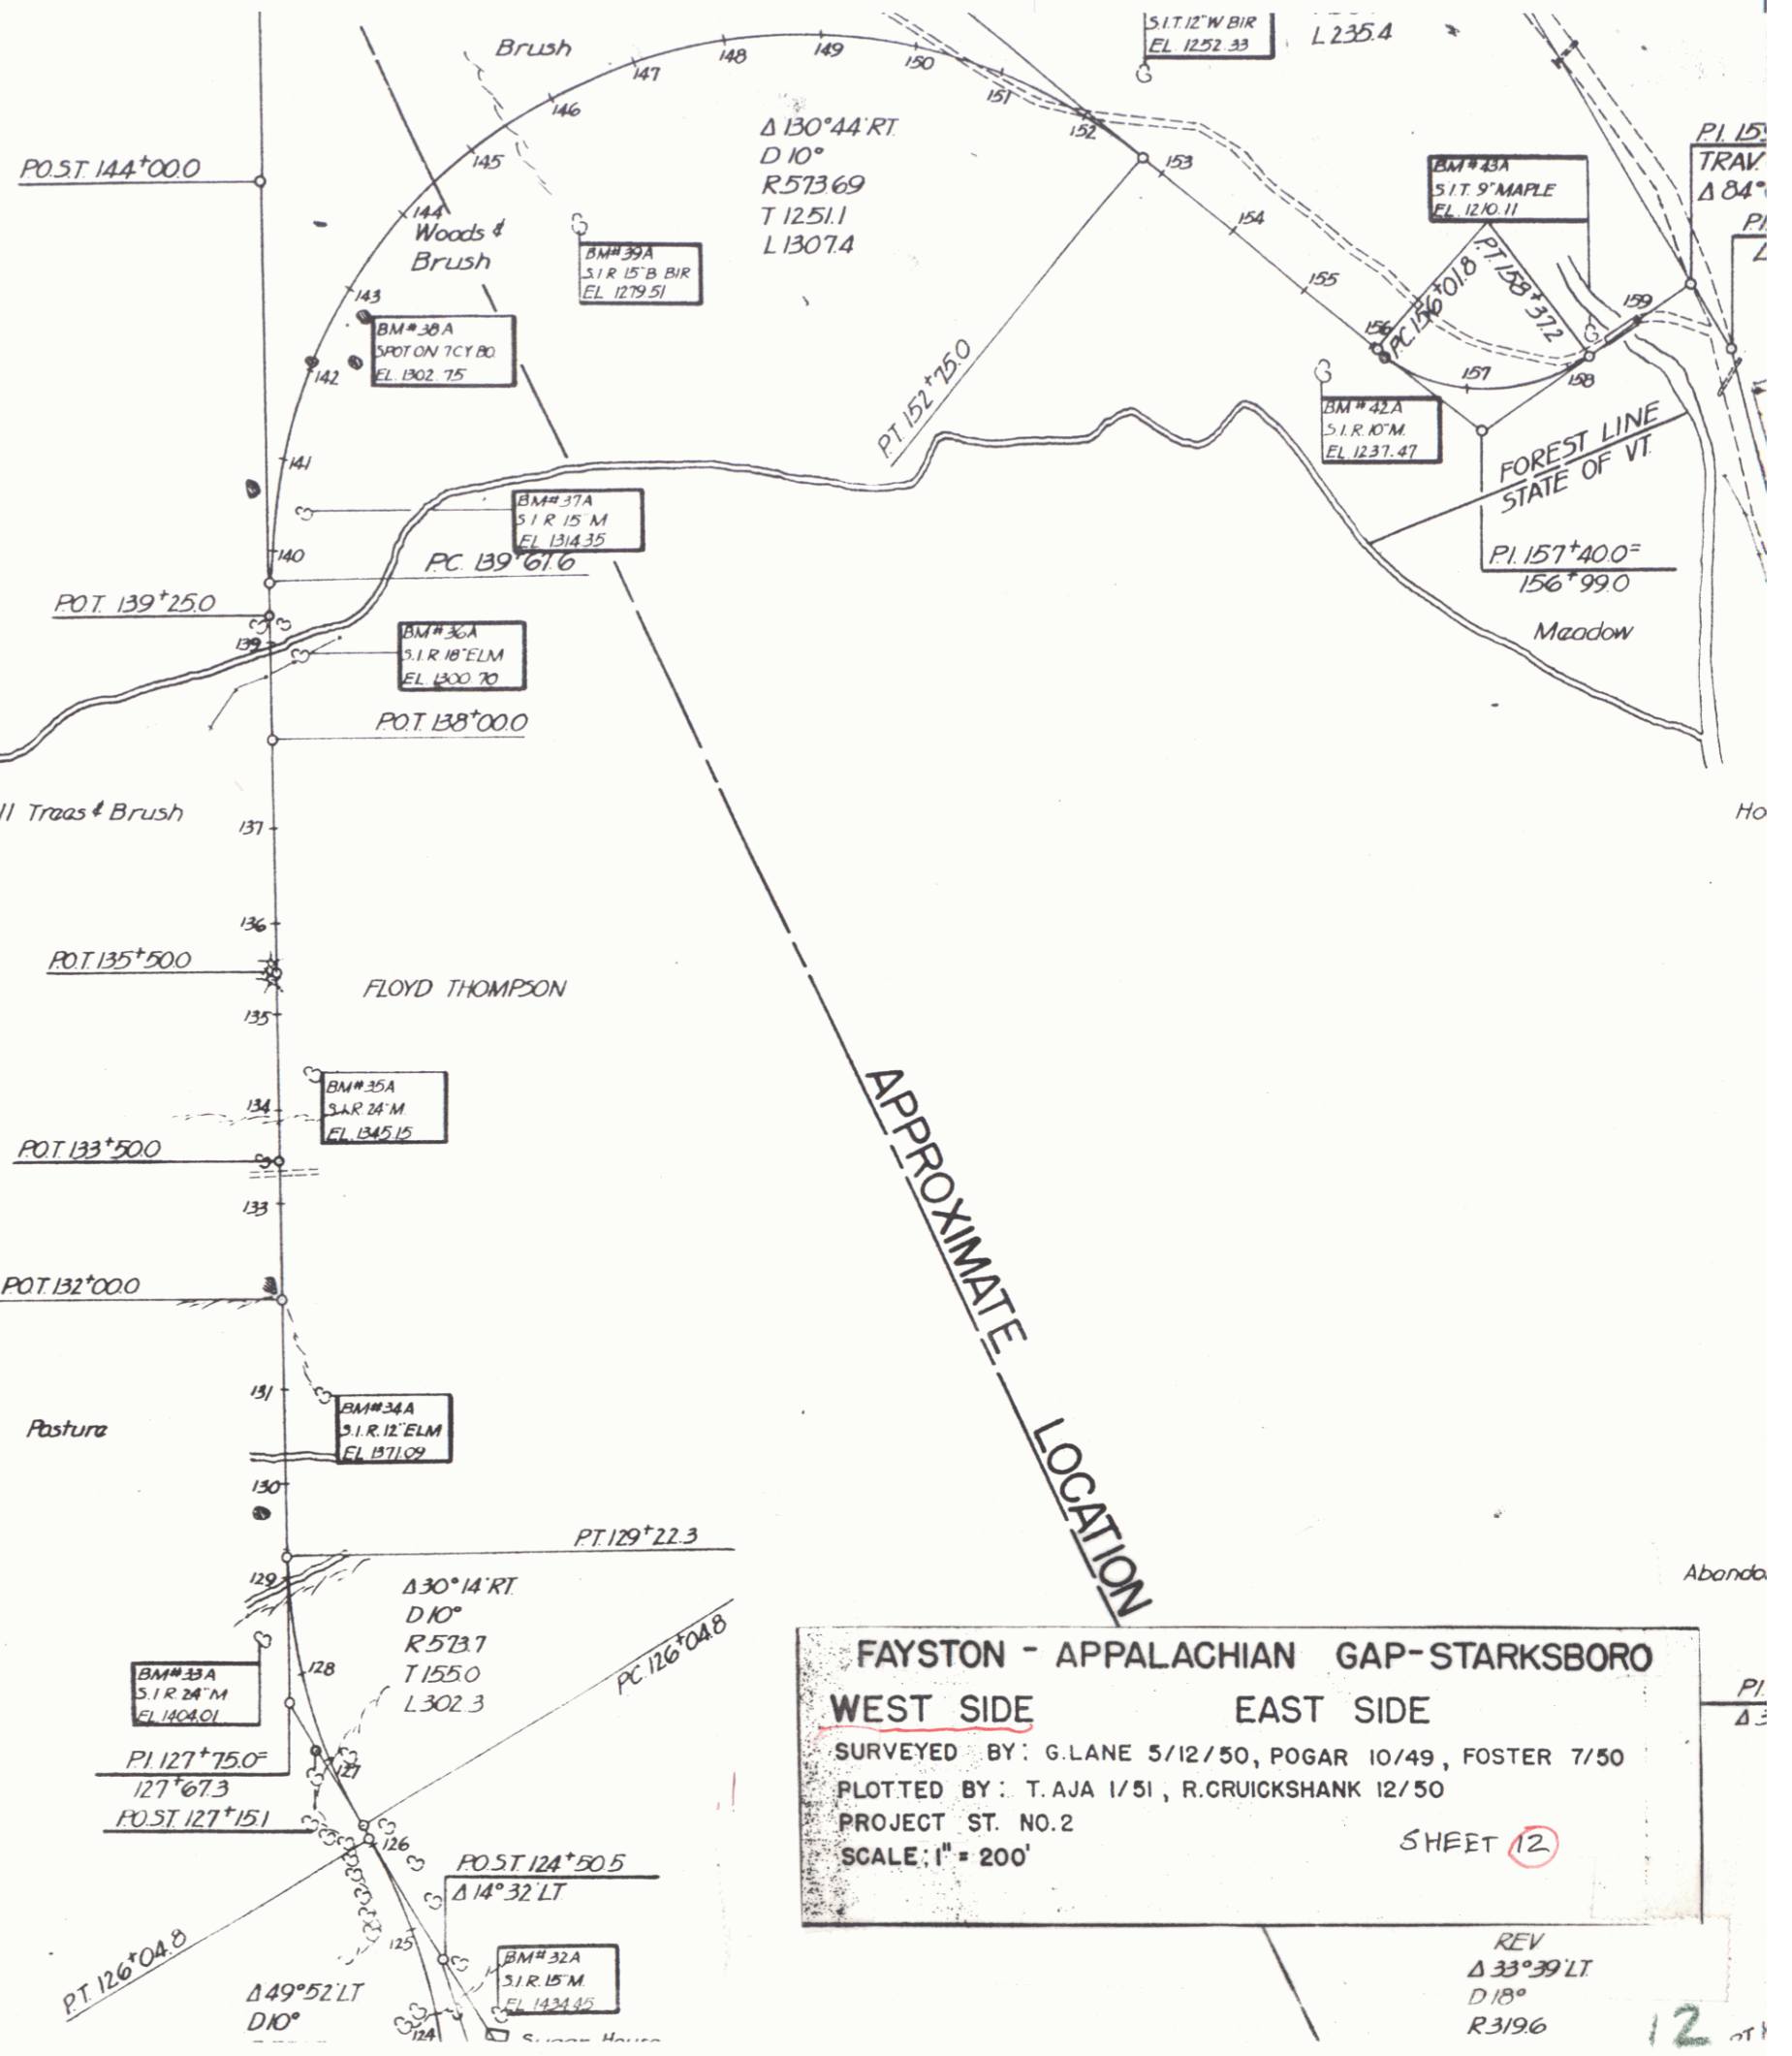

12