
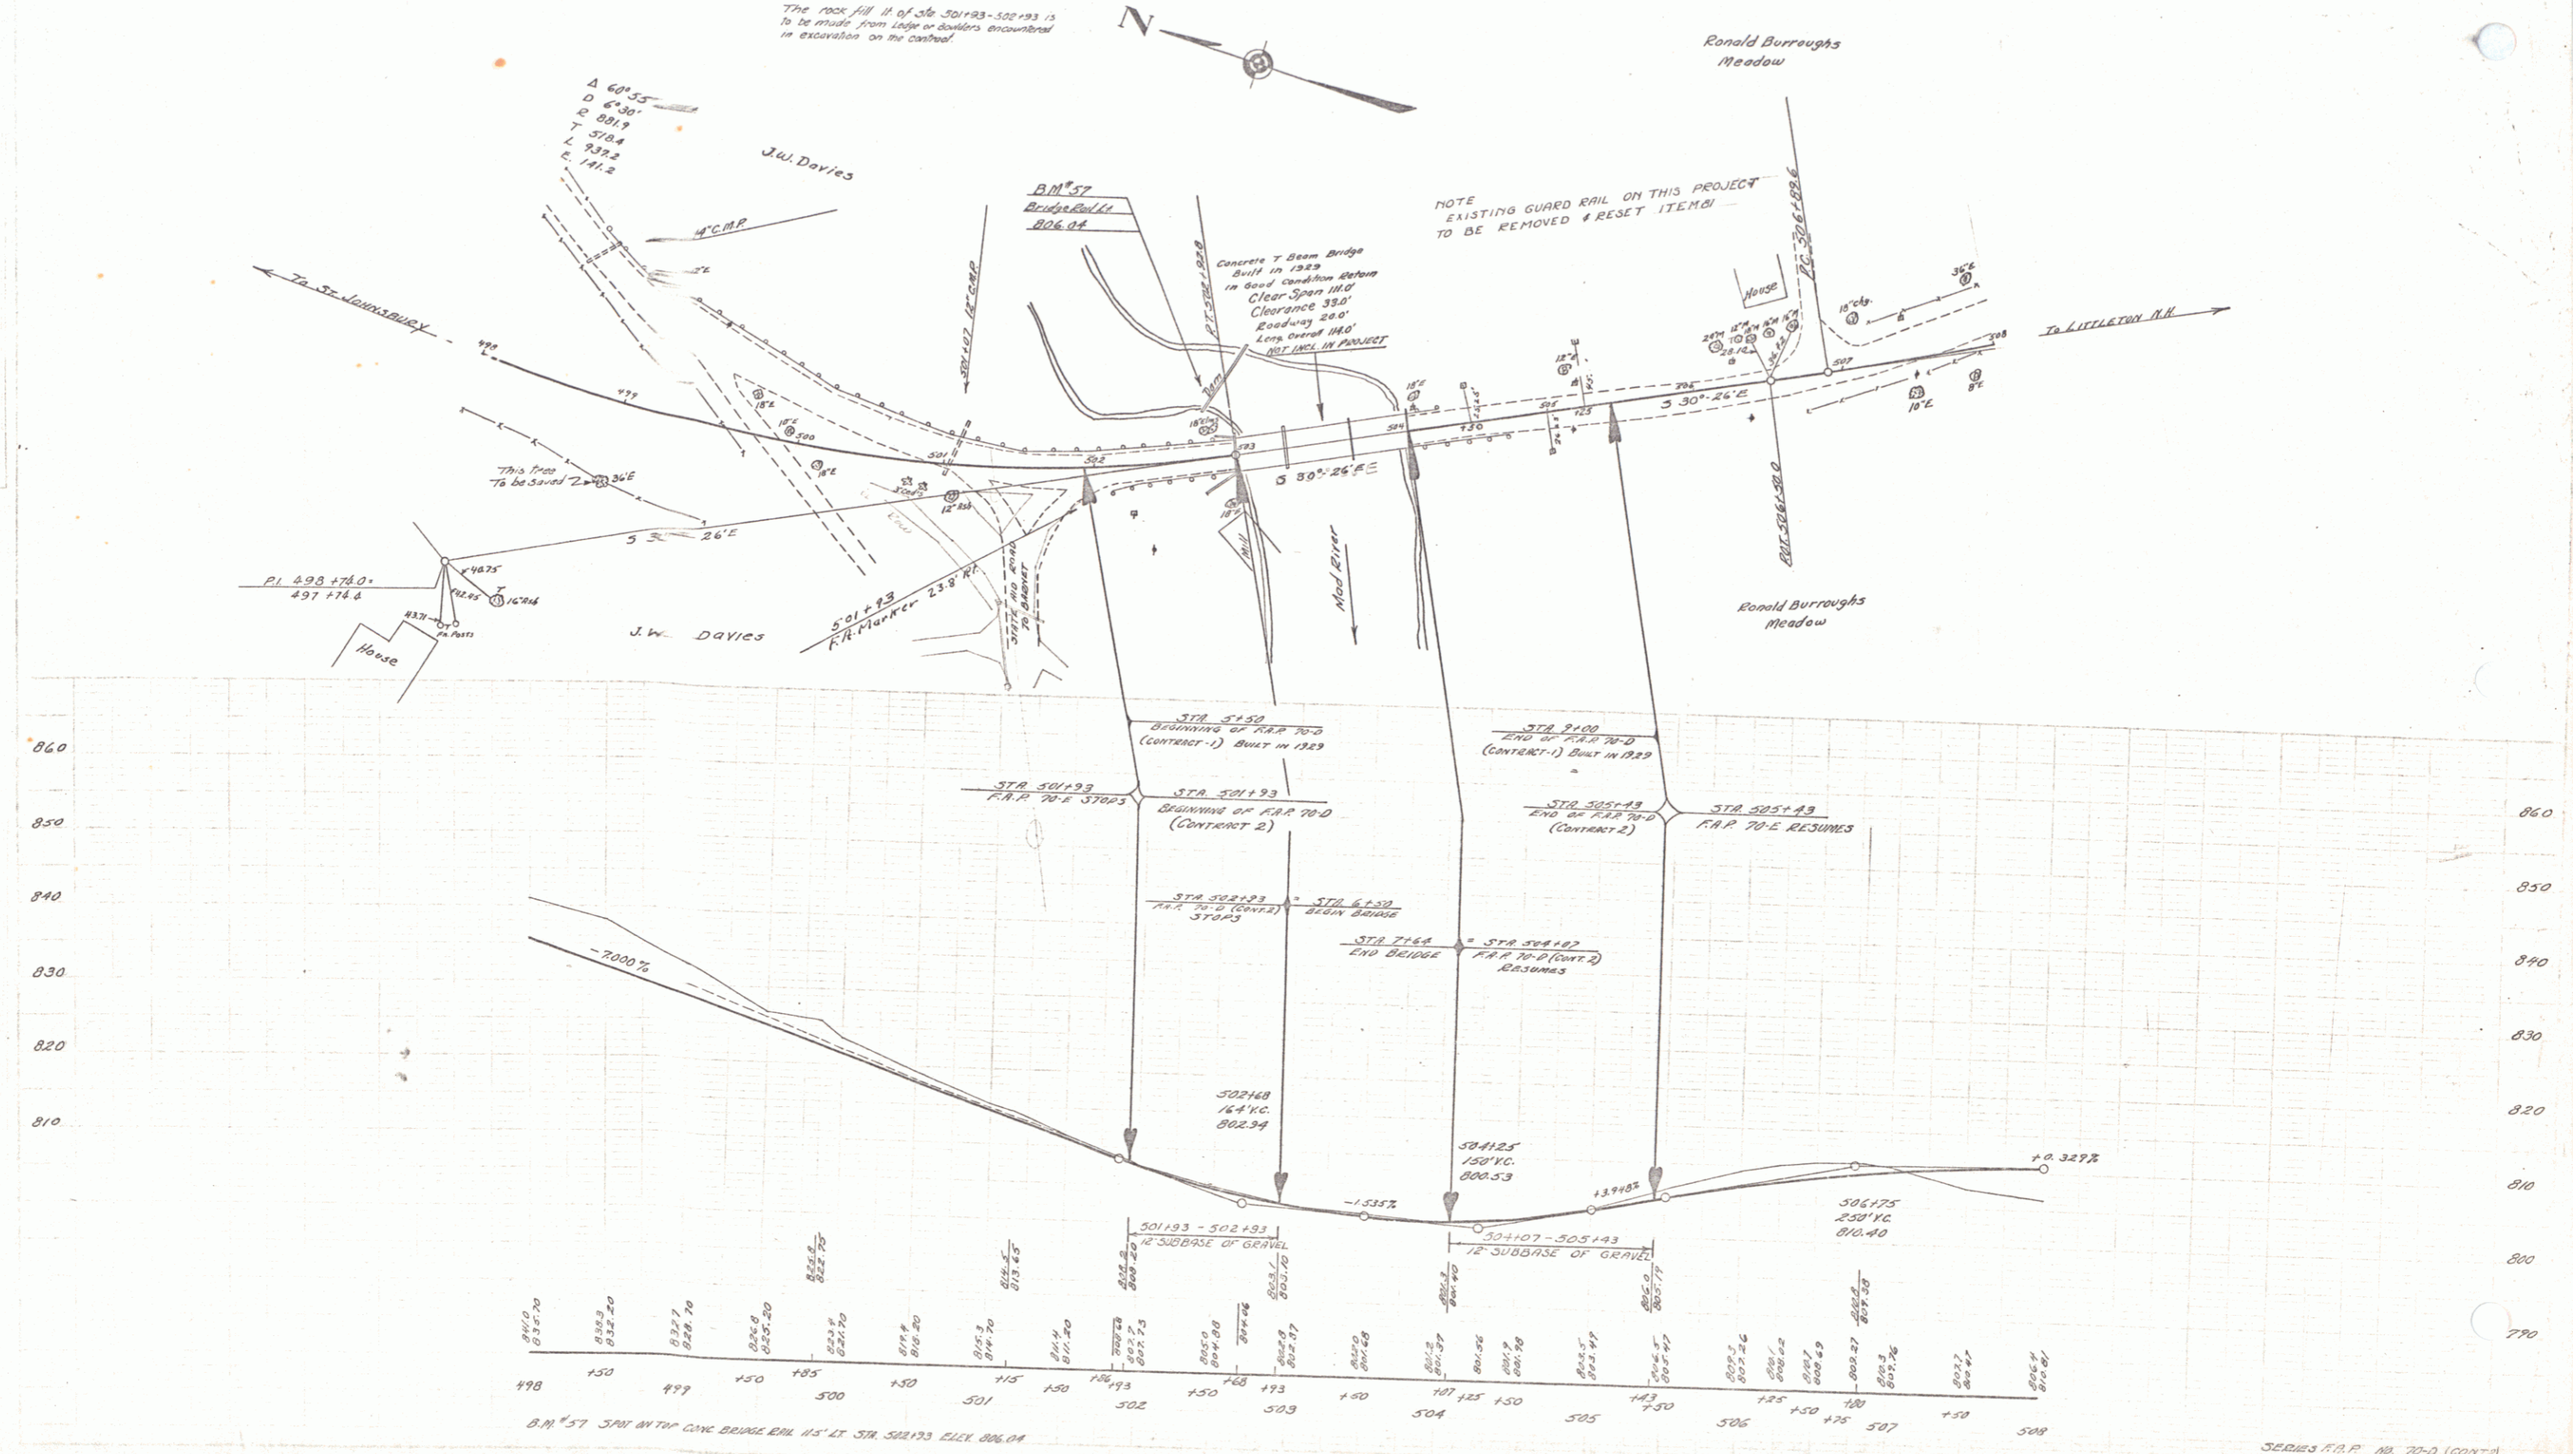


The rock fill # of 501+93-502+93 is to be made from ledge or boulders encountered in excavation on the embankment.

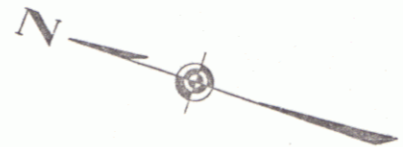

B.M. #57 SPAN AT TOP CONC BRIDGE BULL 11.5' LT. STA. 501+93 CULV. 006.04