

**GUARD RAIL REQUIRED**

**ON LEFT**  
 Sta 51+00 to Sta 51+12 Length 12ft  
 - 51+86 - 61+34 - 968 -  
 - 63+02 - 65+00 - 138 -

**ON RIGHT**  
 Sta 51+00 to Sta 51+12 - 12ft  
 - 55+38 - 55+62 - 24 -  
 - 59+88 - 60+12 - 24 -  
 - 64+86 - 65+00 - 14 -

**NEW CULVERTS REQUIRED**

Sta 53+50 18" Cor.I.P. 42ft  
 1-2 1/2 - 5 Concrete 19 cu yds


Sta 60+00 18" Cor.I.P. 36ft  
 1-2 1/2 - 5 Concrete 15 cu yds

TOTAL THIS SHEET 1232ft

PLAN	DATE	BY	CHKD	DATE	BY
9	VT	70 C	1953	7	22

Checked by  
 A.M. Stevens  
 1/1/53  
 21025  
 Examined by  
 P.M. Stevens  
 5/1/53

Checked by  
 D.M. McNeely  
 1/1/53  
 21025

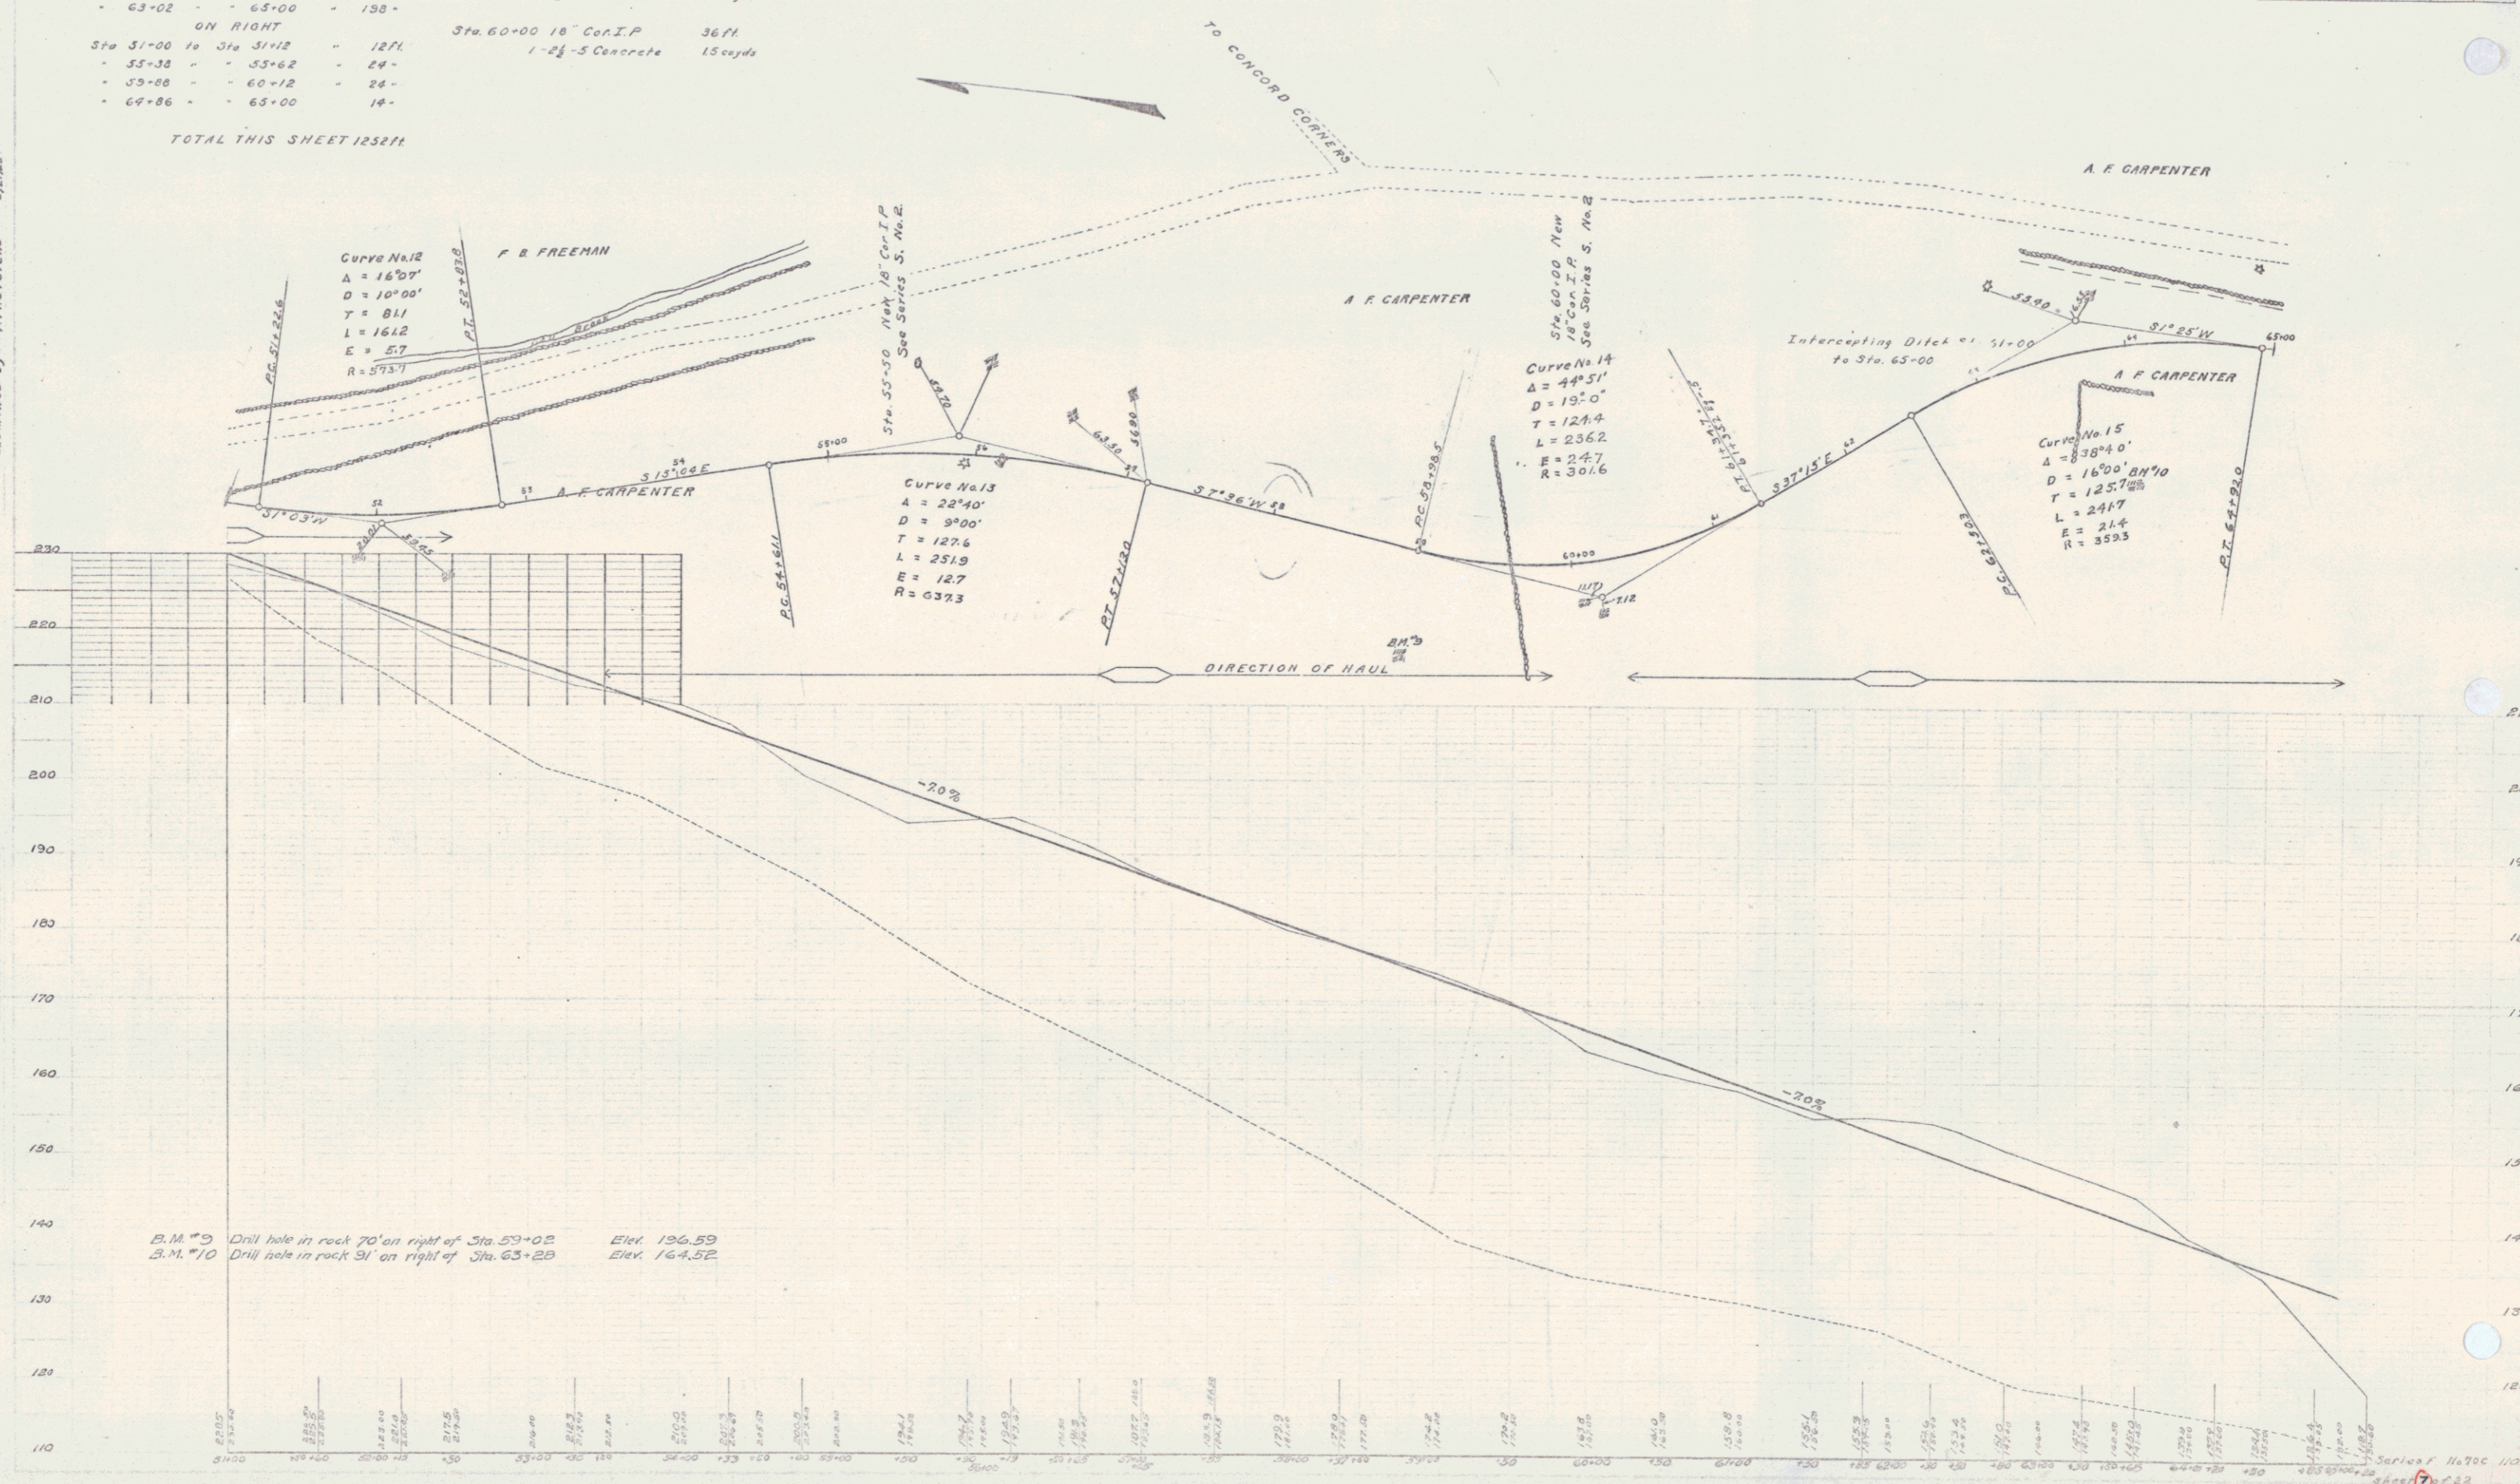

B.M. #9 Drill hole in rock 70' on right of Sta. 53+02 Elev. 196.59  
 B.M. #10 Drill hole in rock 91' on right of Sta. 63+28 Elev. 164.52

