


KIDDER LOT

PIERCE LOT

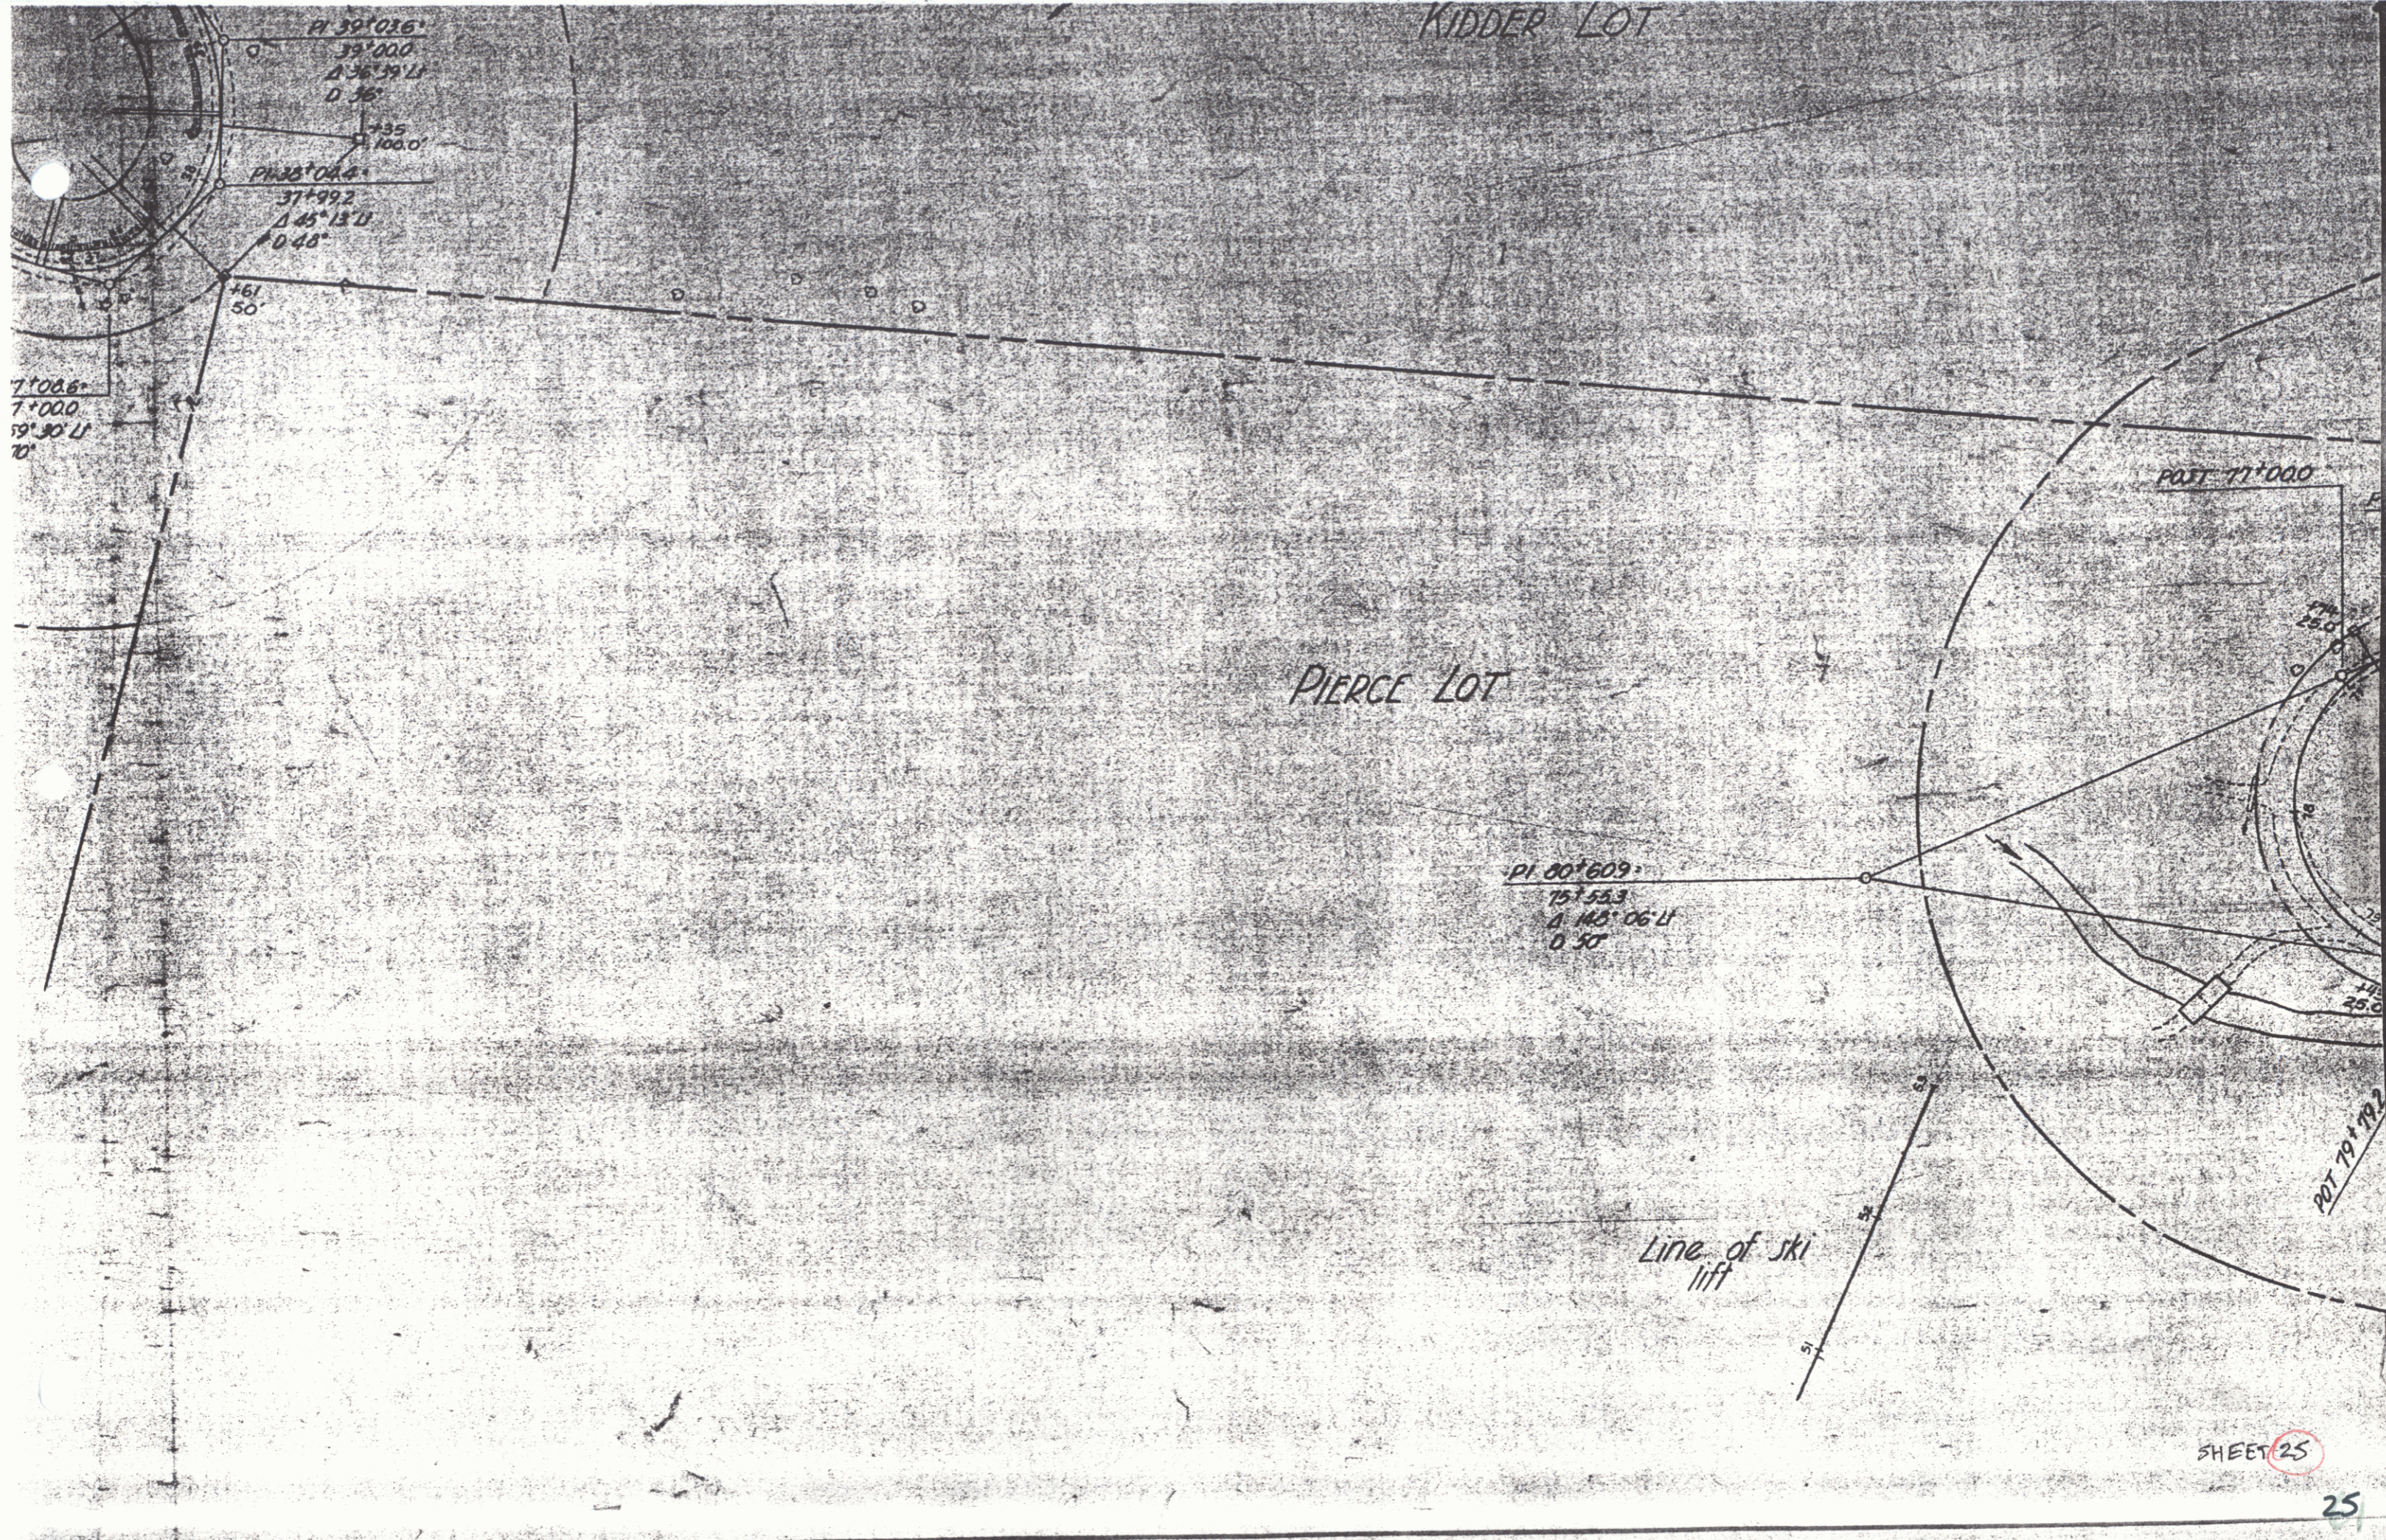

SHEET 25

25