
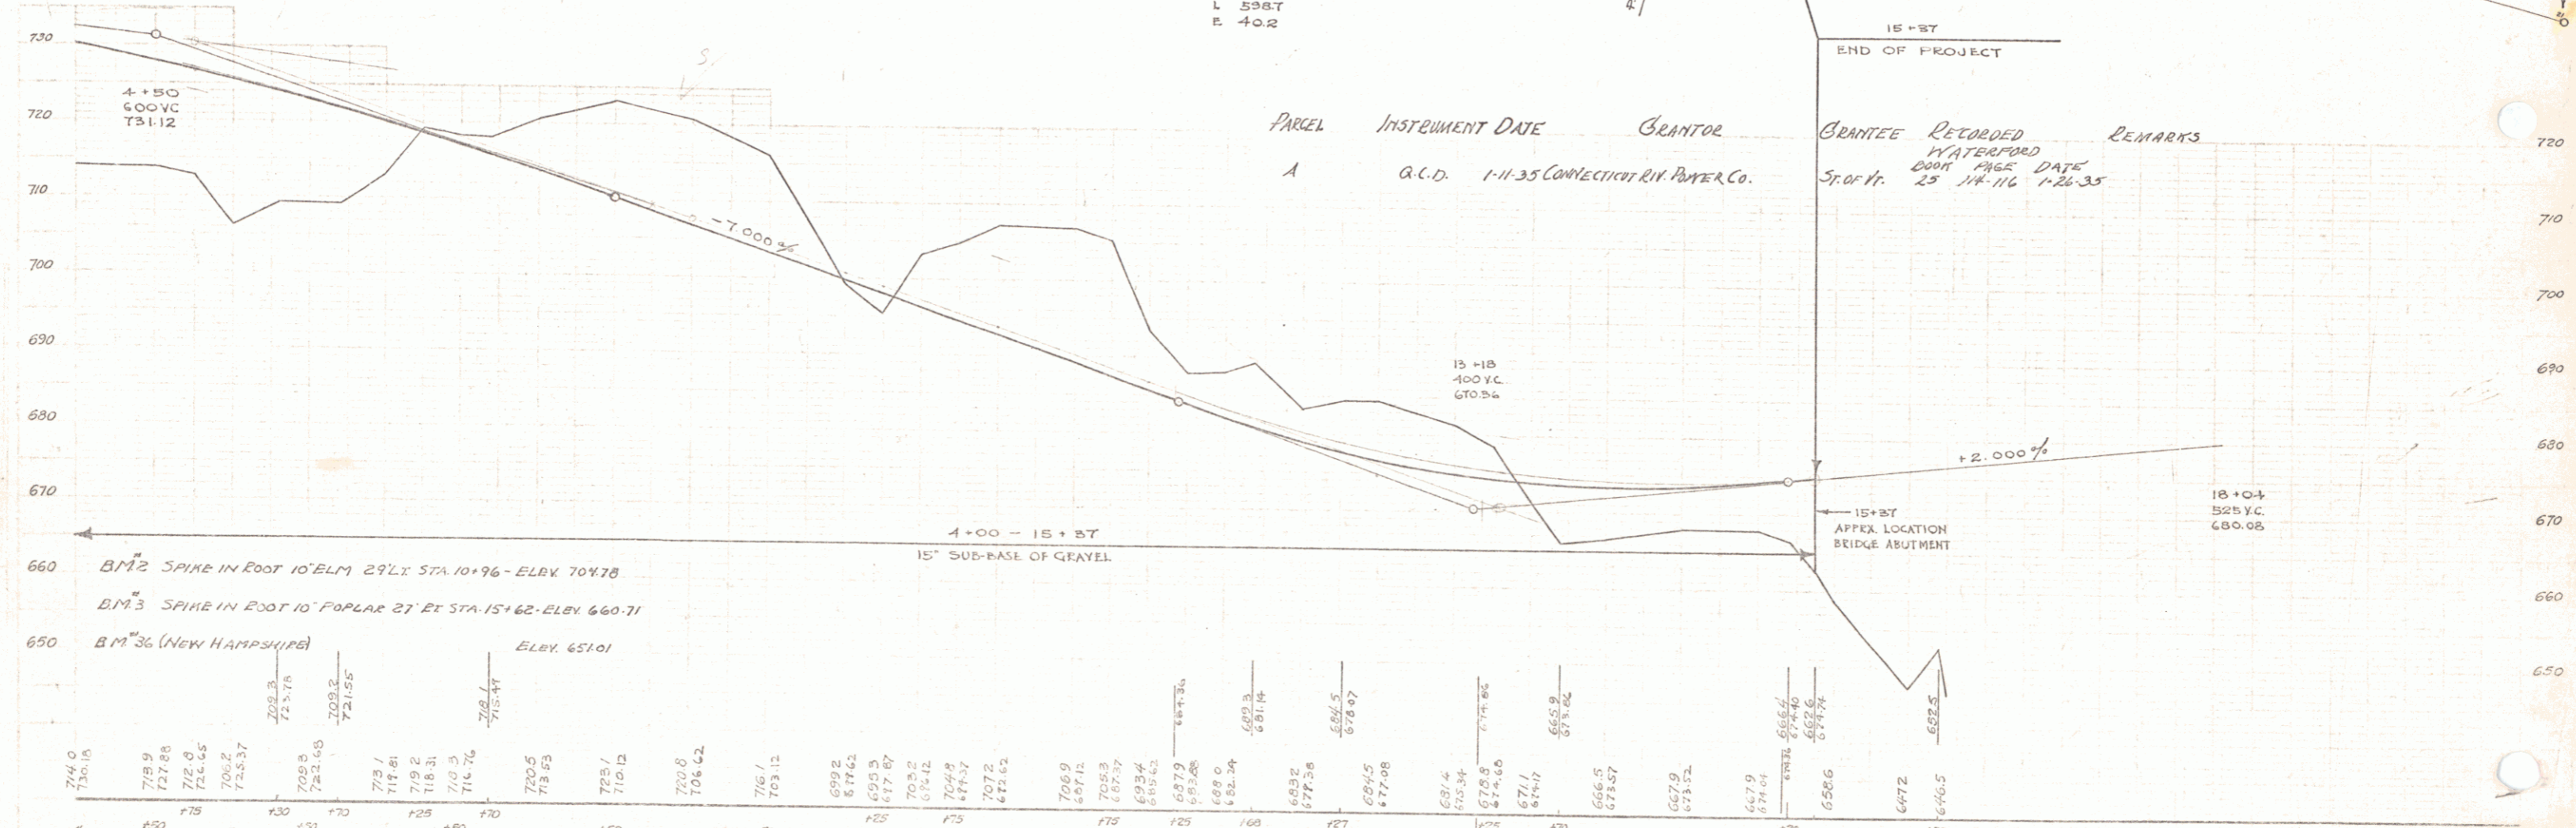


N.A.M.  
70-5 1934 2 14

STATIONS	QUVERT QUANTITIES			CABLE GUARD RAIL		GRAVELLED COBBLE GUTTER		
	SIZE	LENGTH	NO.	LT	RT	WIDTH	DEPTH	NO.



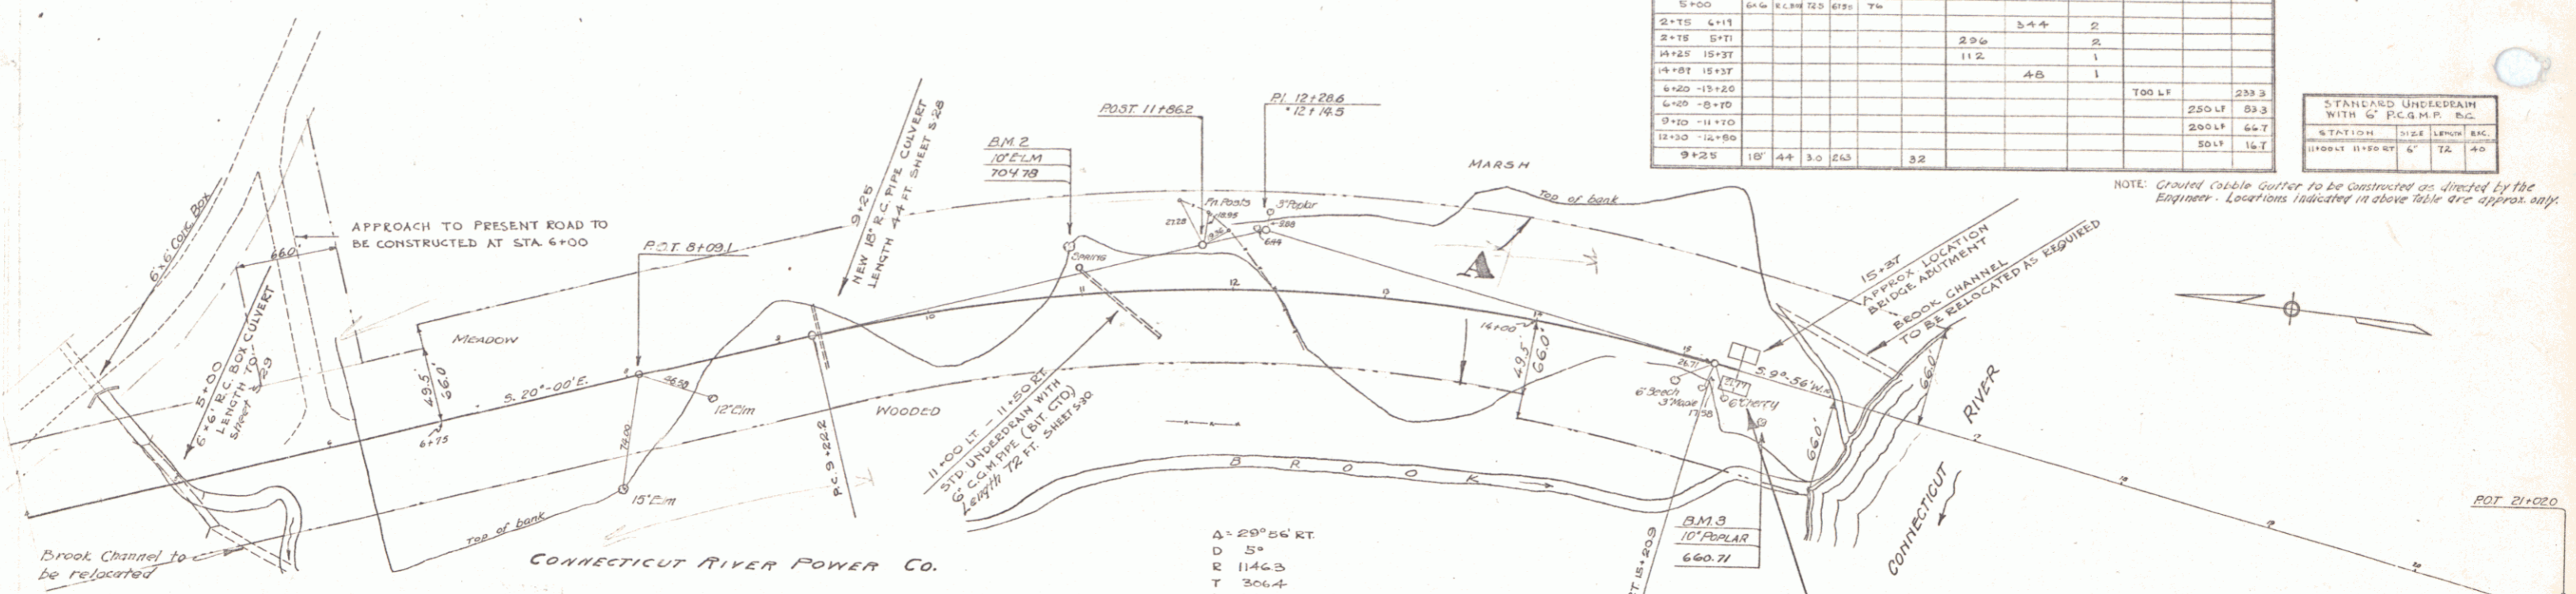


VERMONT SERIES N.E.H. NO. 70-B  
NEW HAMPSHIRE SERIES N.E.H. NO. 202-A  
SHEET 3 OF 17