


PARCEL	INSTRUMENT	DATE	GRANTOR	GRANTEE	RECORDED	REMARKS
A-B	W.D.	7-15-37	W.E. DOUGLAS	5% OF IT	800X	
A'	O.C.D.	7-14-37	CHARLES J. WARK	"	25	107-0 7-20-37
A''	O.C.D.	7-14-37	JOSEPH F. LEWIS	"	25	108-0 7-20-37
A'''	O.C.D.	8-4-37	GEORGE MARGUERITE L. NICHOLS	"	25	108-0 8-6-37

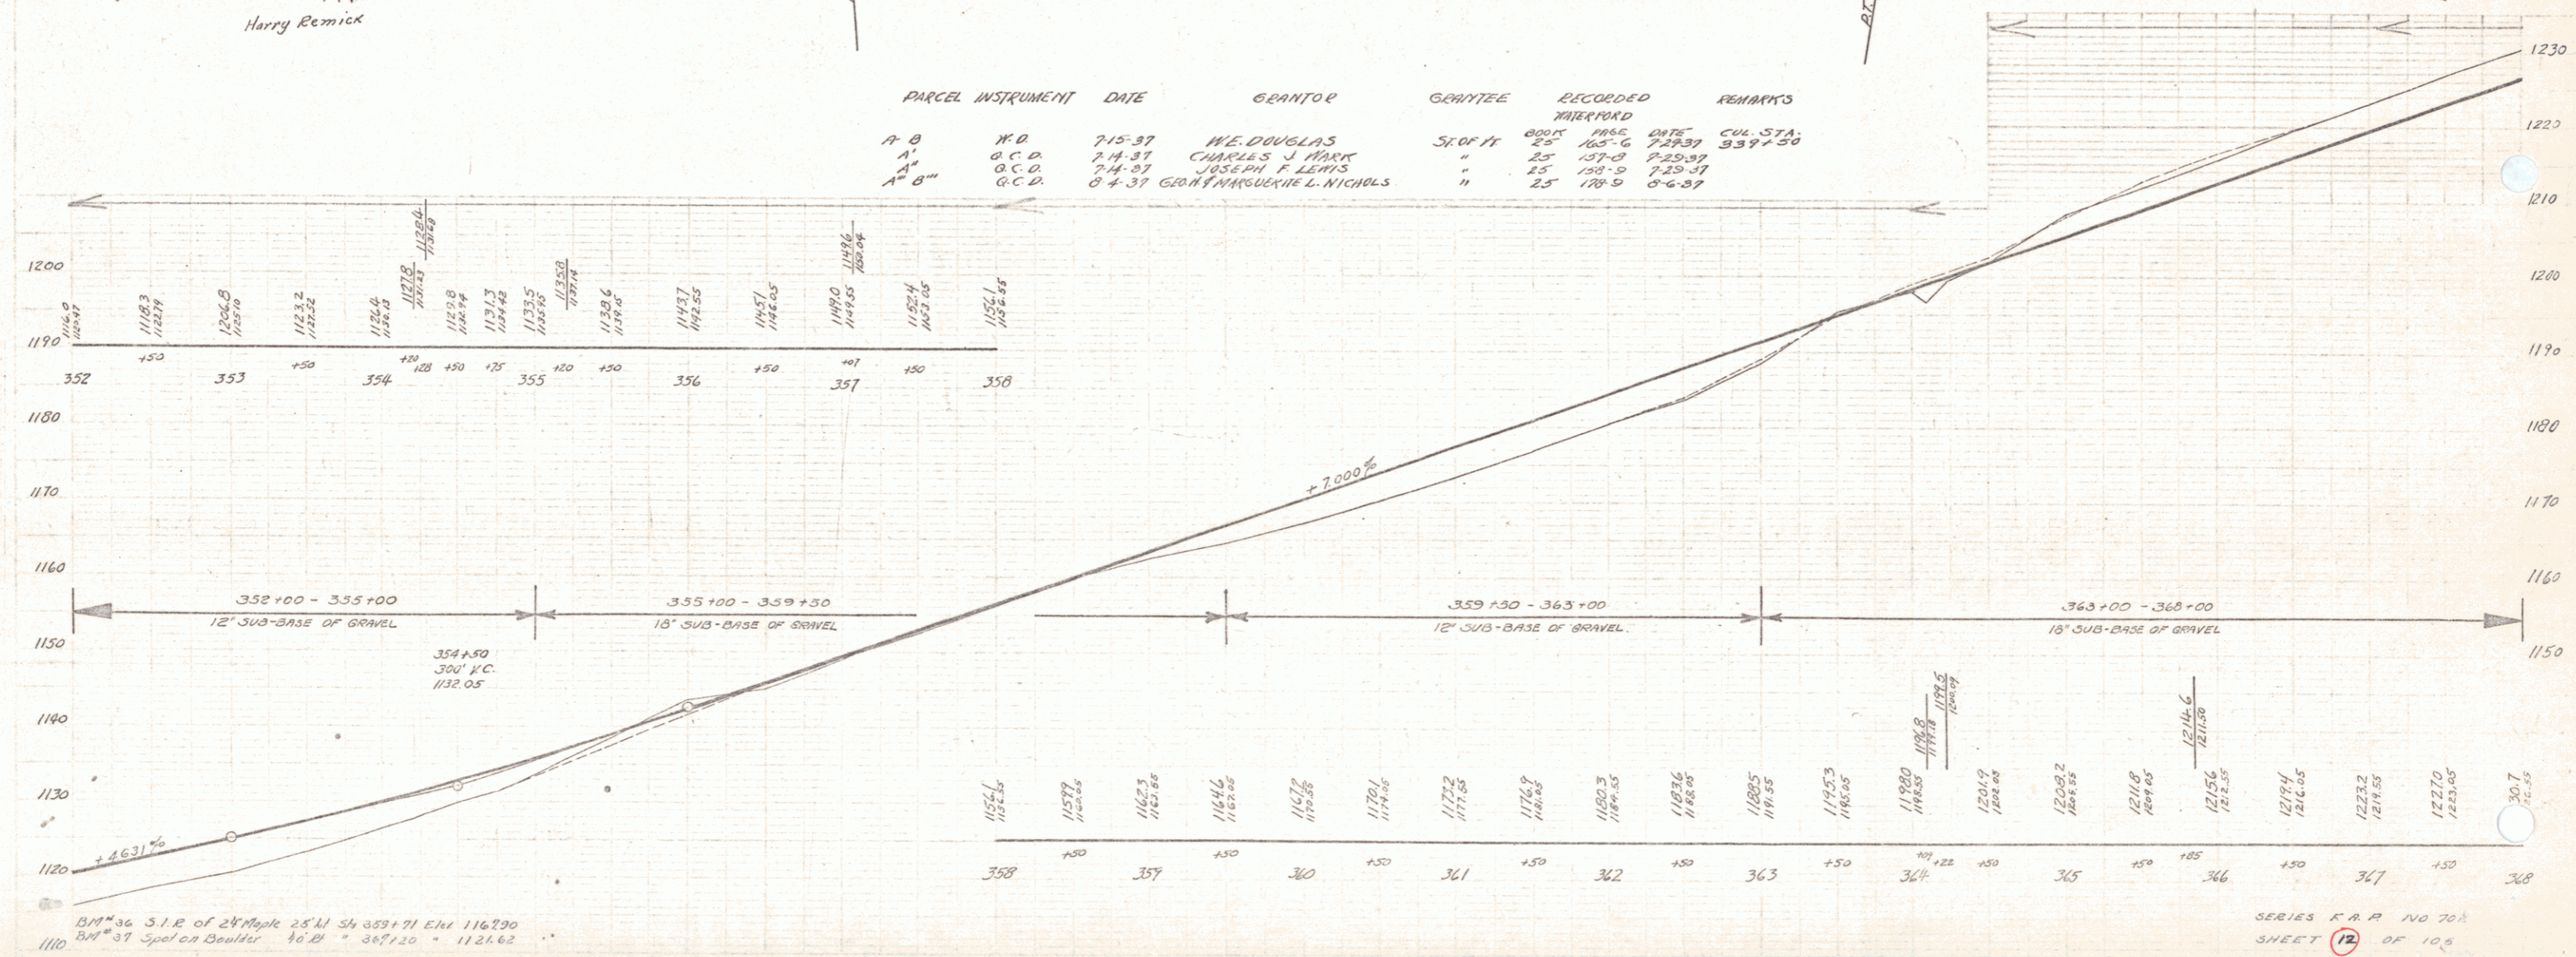

BM 36 31 R of 24 Maple 25' N 54 339.71 Elev 116.290
 BM 37 Spot on Boulder 46.21 " 367.20 " 1121.62

SERIES K.A.A. NO 70
 SHEET 12 OF 106