


PARCEL	INSTRUMENT	DATE	GRANTOR	GRANTEE	RECORDED	REMARKS
A-B	O.C.D.	8-4-37	GEORGE MARGUERITE L. NICHOLS	STONY PT	800K	col. STA.
A'	O.C.D.	7-14-37	JOSEPH F. LEWIS	"	178-5	8-6-37
A'B'C'D'	W.O.	8-4-37	EZERINE N. GAGNE	"	25	150-3 7-23-37
					25	173-5 8-6-37 #10 377+00 #20 377+00

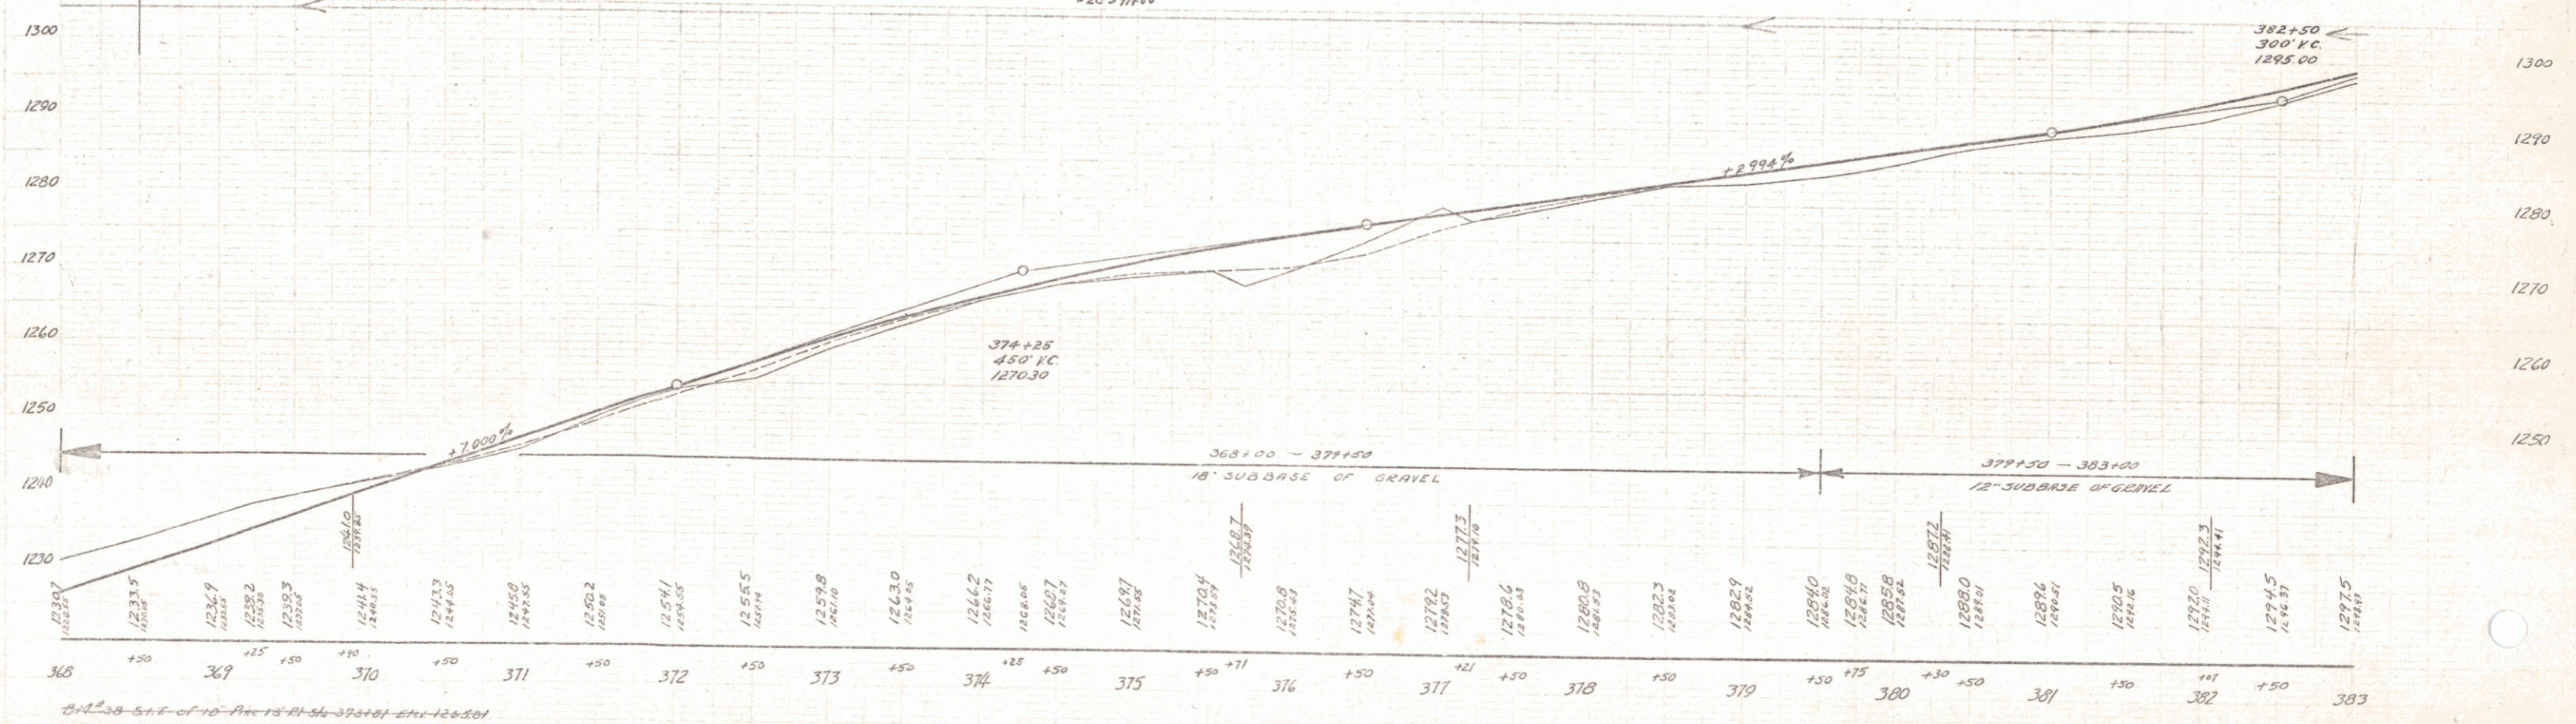

BM 38A Spot on Boulder 48' N.E. - 376+78 - 1241.32