


B.M. 17
24' Maple
E.L. 834.03

CURVE
D 22° 39' 12"
D 1' 30"
R 3819.0
T 765.0
L 1570.0
E 75.9

PARCEL	INSTRUMENT	DATE	GRANTOR	GRANTEE	RECORDED	REMARKS
A-B-C	O.C.D.	04-37	LEON & ROSABELLE DAYN	STAFF	BOOK 176-7 PAGE 86-37	

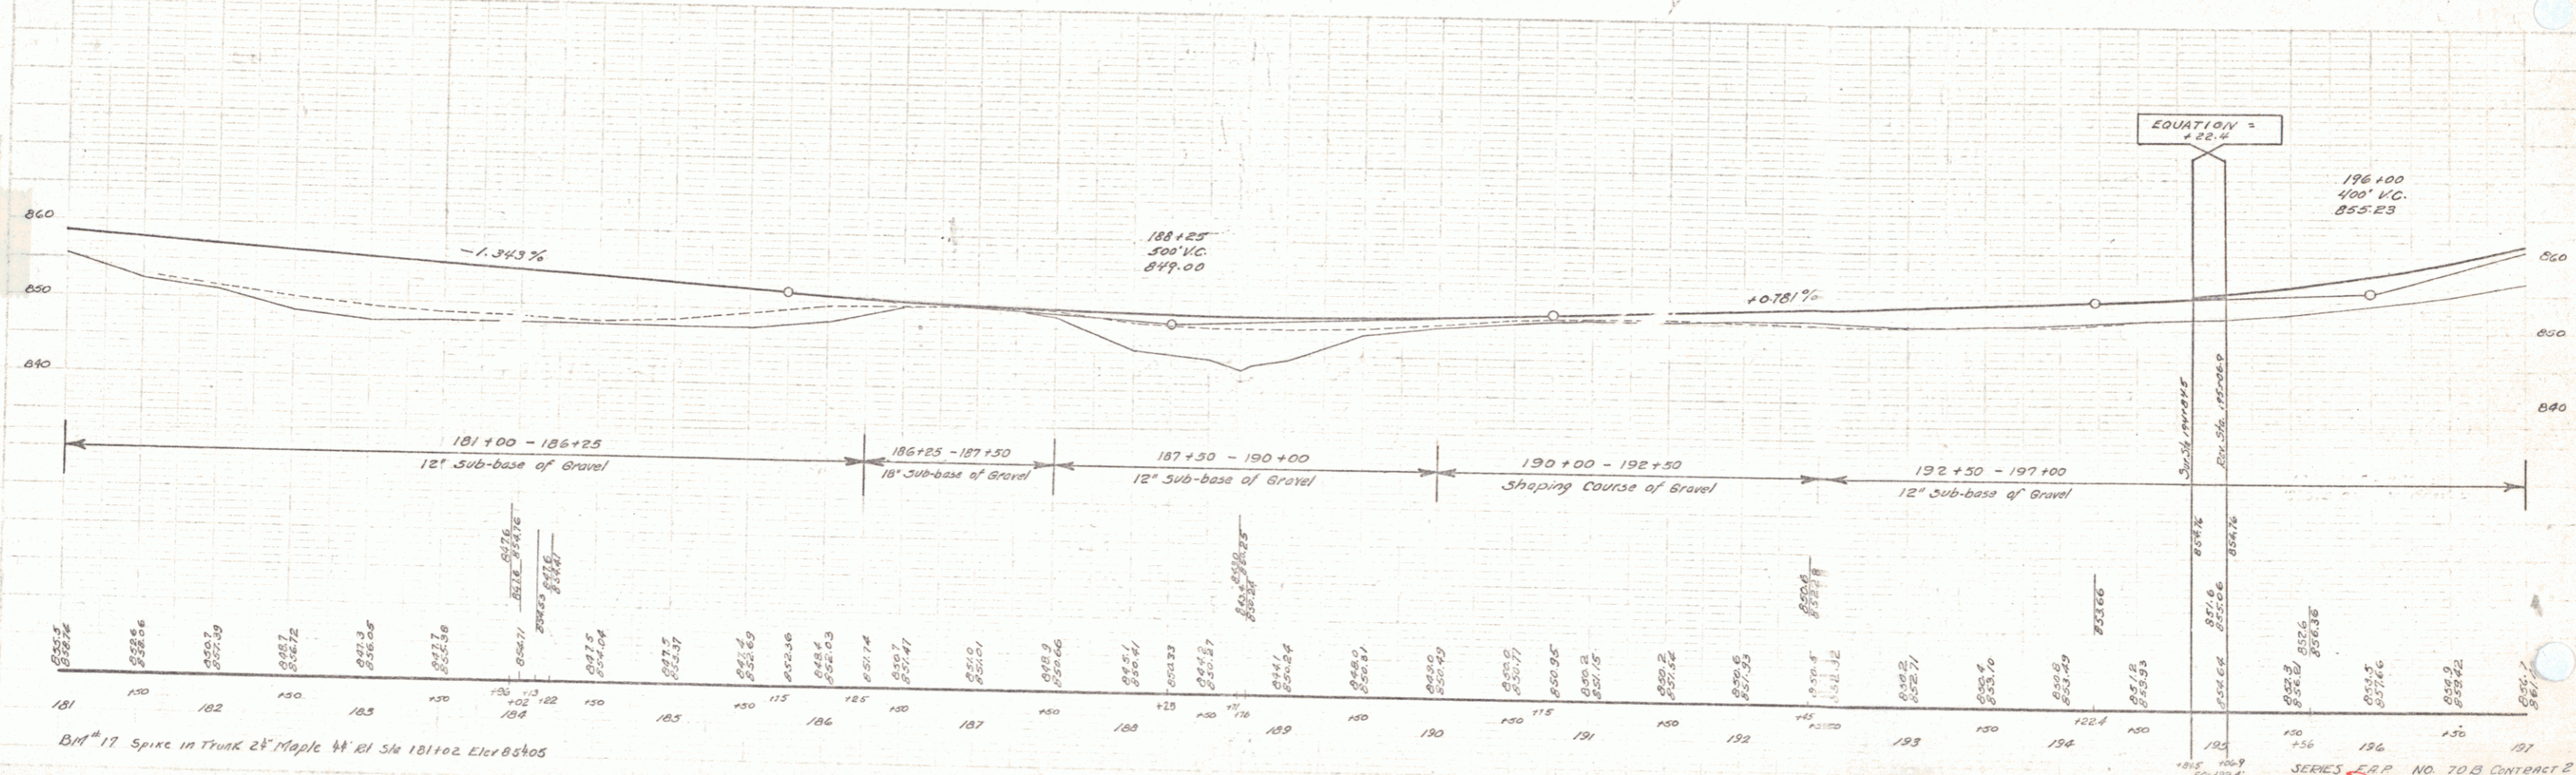

B.M. 17 Spike in Trunk 24' Maple 4' E.L. 834.03 Elev 834.03

EQUATION 5
+ 22.4

196+00
400' V.C.
855.23

STAKE MARKER
871.6
855.06
855.16