


PARCEL	INSTRUMENT	DATE	GRANTOR	GRANTEE	RECORDED SHOREHAM BOOK PAGE DATE	REMARKS
A-B	W.D.O.E.	11-24-41	ELSIE D BRISSON	ST OF VT	21 355-36 12/2-41	NEW CUL STA 128+50
B	W.D.O.E.	11-29-41	ELSIE B TRYON	ST OF VT	21 360-61 12/27-41	

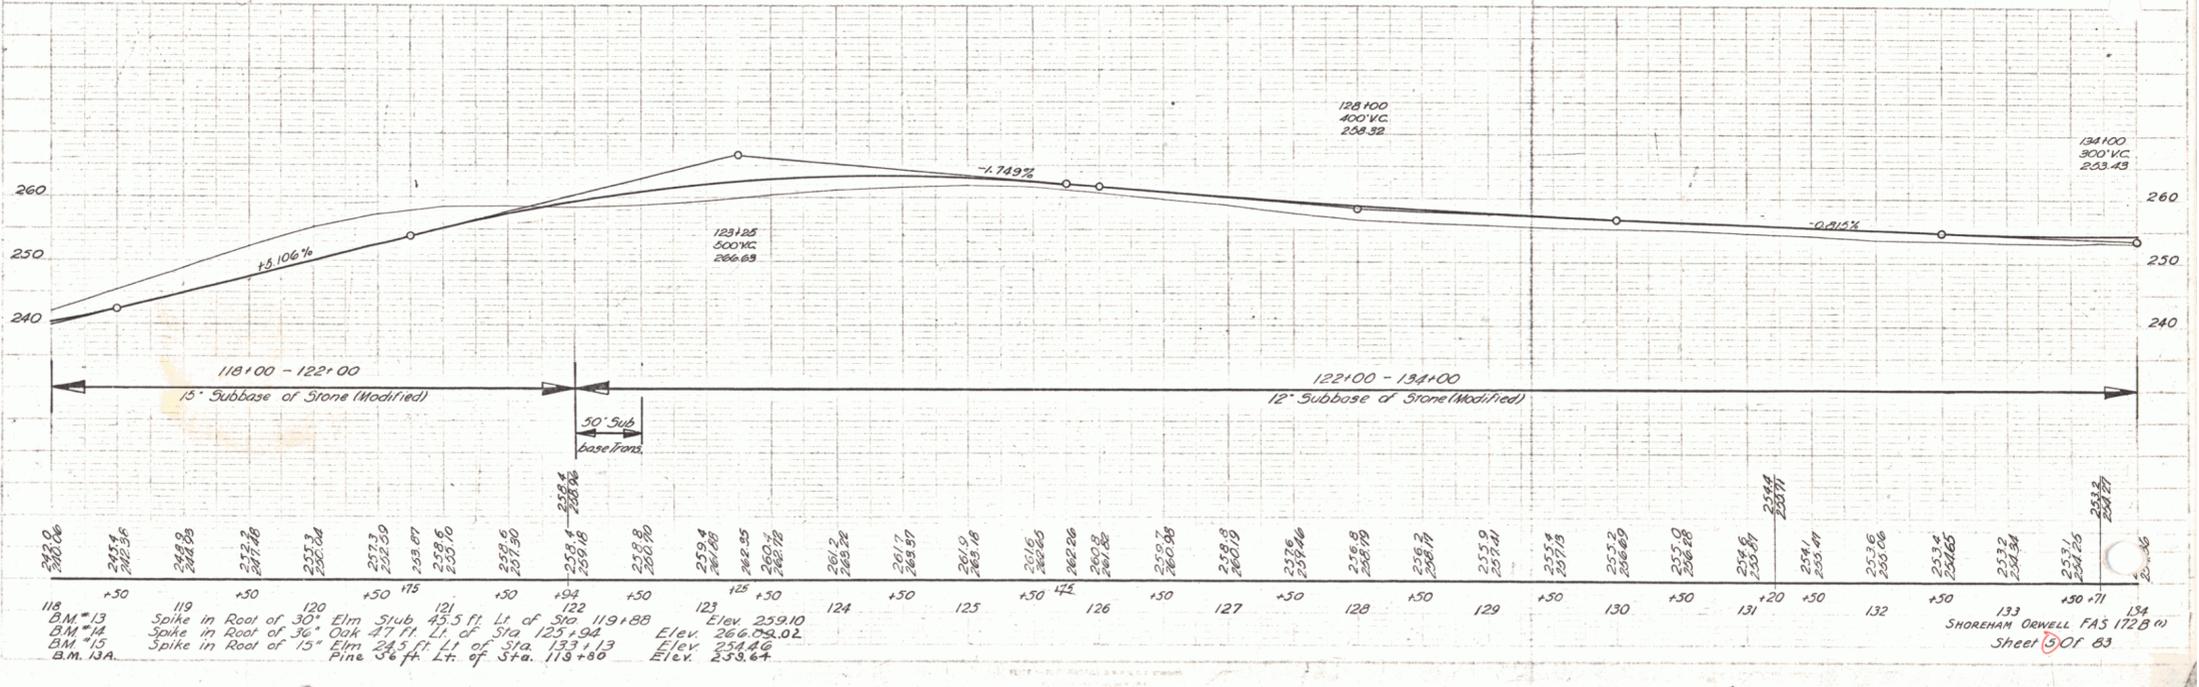

118 B.M. 13  
 119 B.M. 14  
 120 B.M. 15  
 121 Spike in Root of 30" Elm Stub 45.5 ft Lt. of Sta. 119+88  
 122 Spike in Root of 36" Oak 77 ft Lt. of Sta. 125+94  
 123 Spike in Root of 15" Elm 24.3 ft Lt. of Sta. 133+13  
 124 Pine 36 ft Lt. of Sta. 118+80  
 125 Elev. 259.10  
 126 Elev. 266.02, 262.72  
 127 Elev. 254.46  
 128 Elev. 253.64