



PLAN
 CLARK
 CLARK
 TRACED

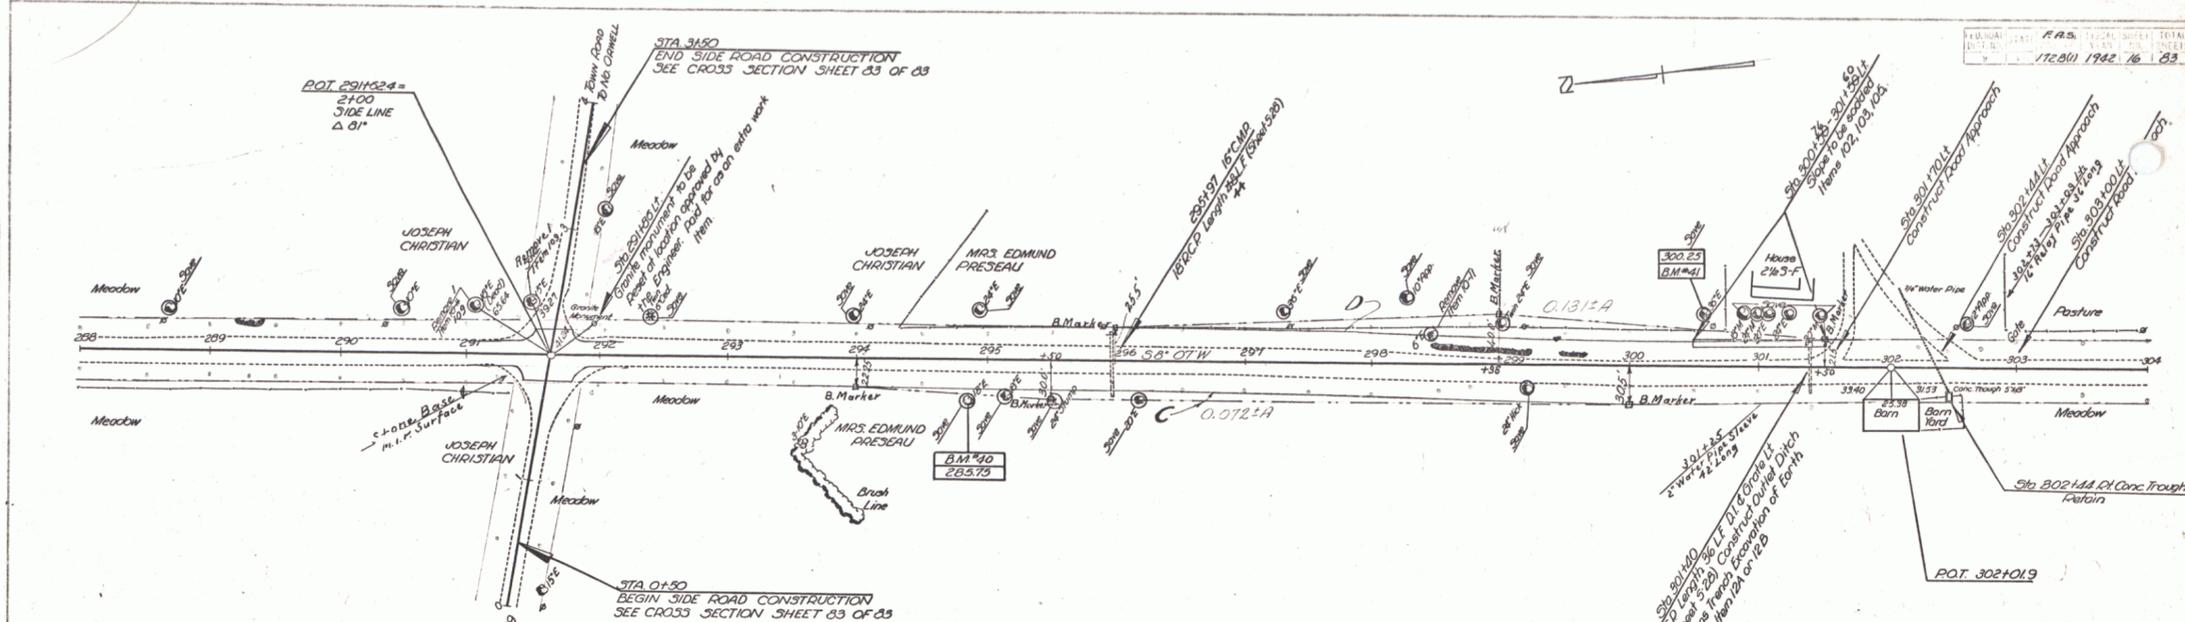

RECORD BOOK NO. 172801 1942 16 83

PARCEL	INSTRUMENT	DATE	GRANTOR	GRANTEE	RECORDED ORWELL BOOK PAGE DATE	REMARKS
C.D.	W.D.O.E.	11-20-41	MRS. EDMUND PRESEAU	ST. OF VT.	26 349 12/12/41	NEW ORL STA 3011-60

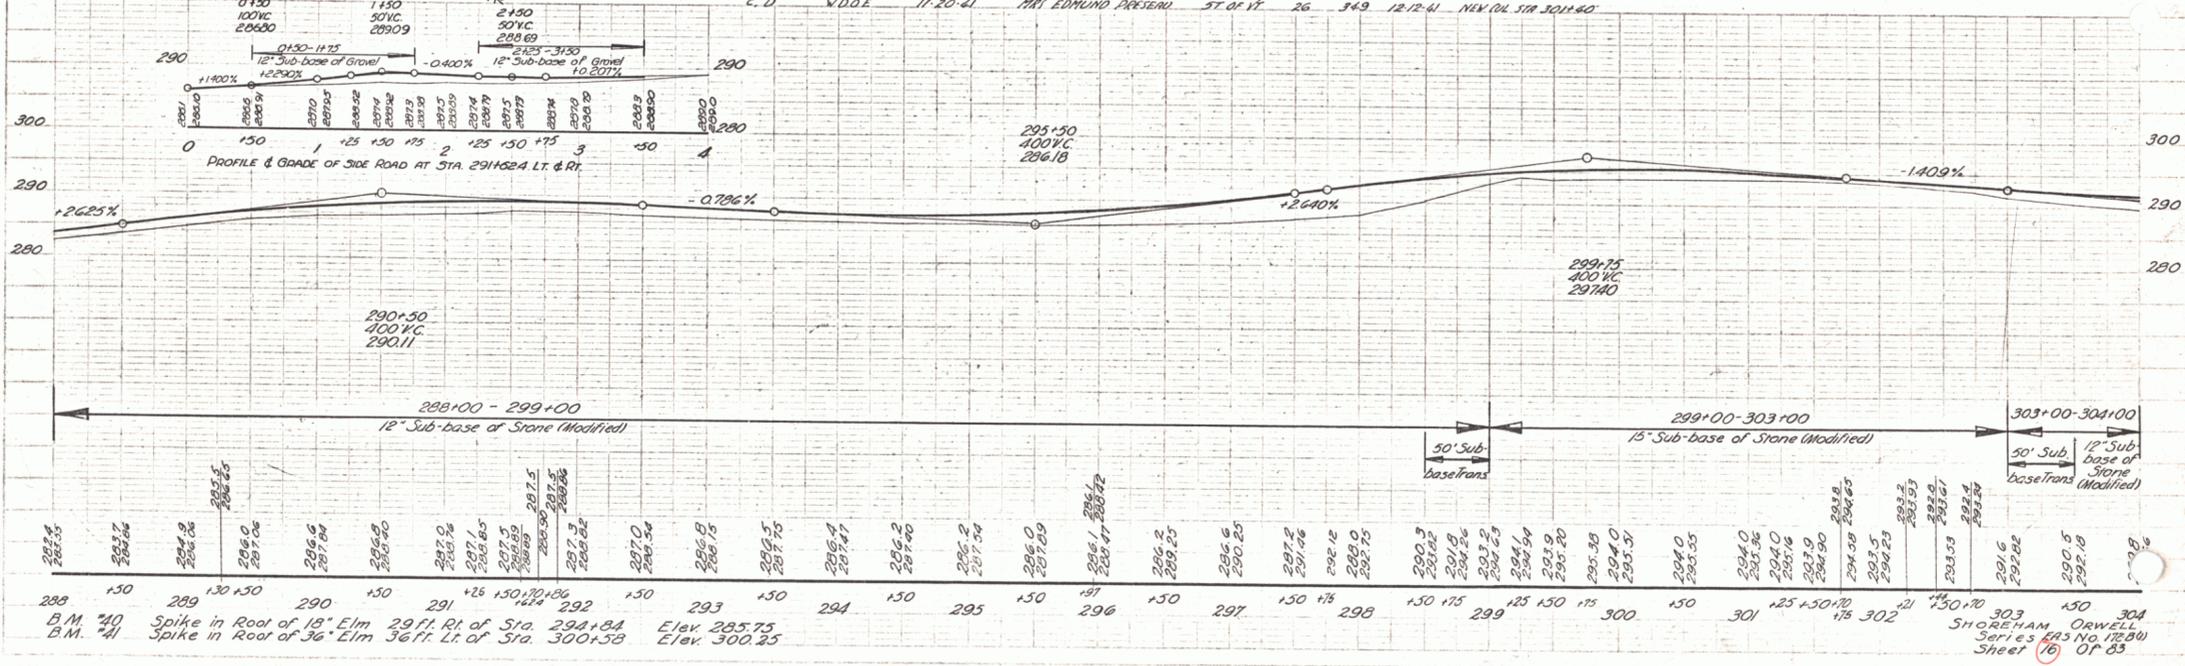

PLAN
 CLARK
 CLARK
 TRACED

