



Δ 4°02'14"
 D 0°30'
 R 11459.2
 T 403.5
 L 806.7
 E 71

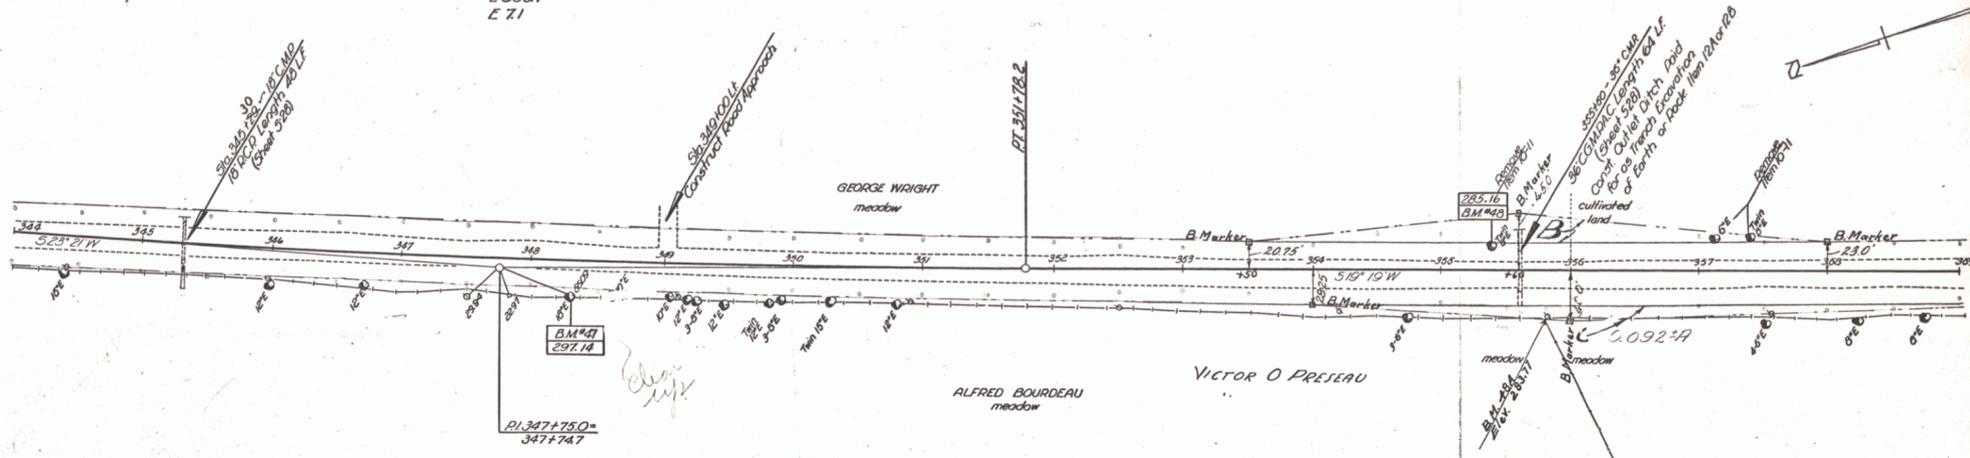

PARCEL	INSTRUMENT	DATE	GRANTOR	GRANTEE	RECORDED ORWELL	REMARKS
B	W.D.O.E.	12.9.41	GEORGE B. WRIGHT	ST. OF VT.	26 346	12.12.41
C	W.D.O.E.	11.20.41	ALFRED BOURDEAU	ST. OF VT.	26 352	12.12.41

STA 344+00 - 358+75 RT. SAVE TREES

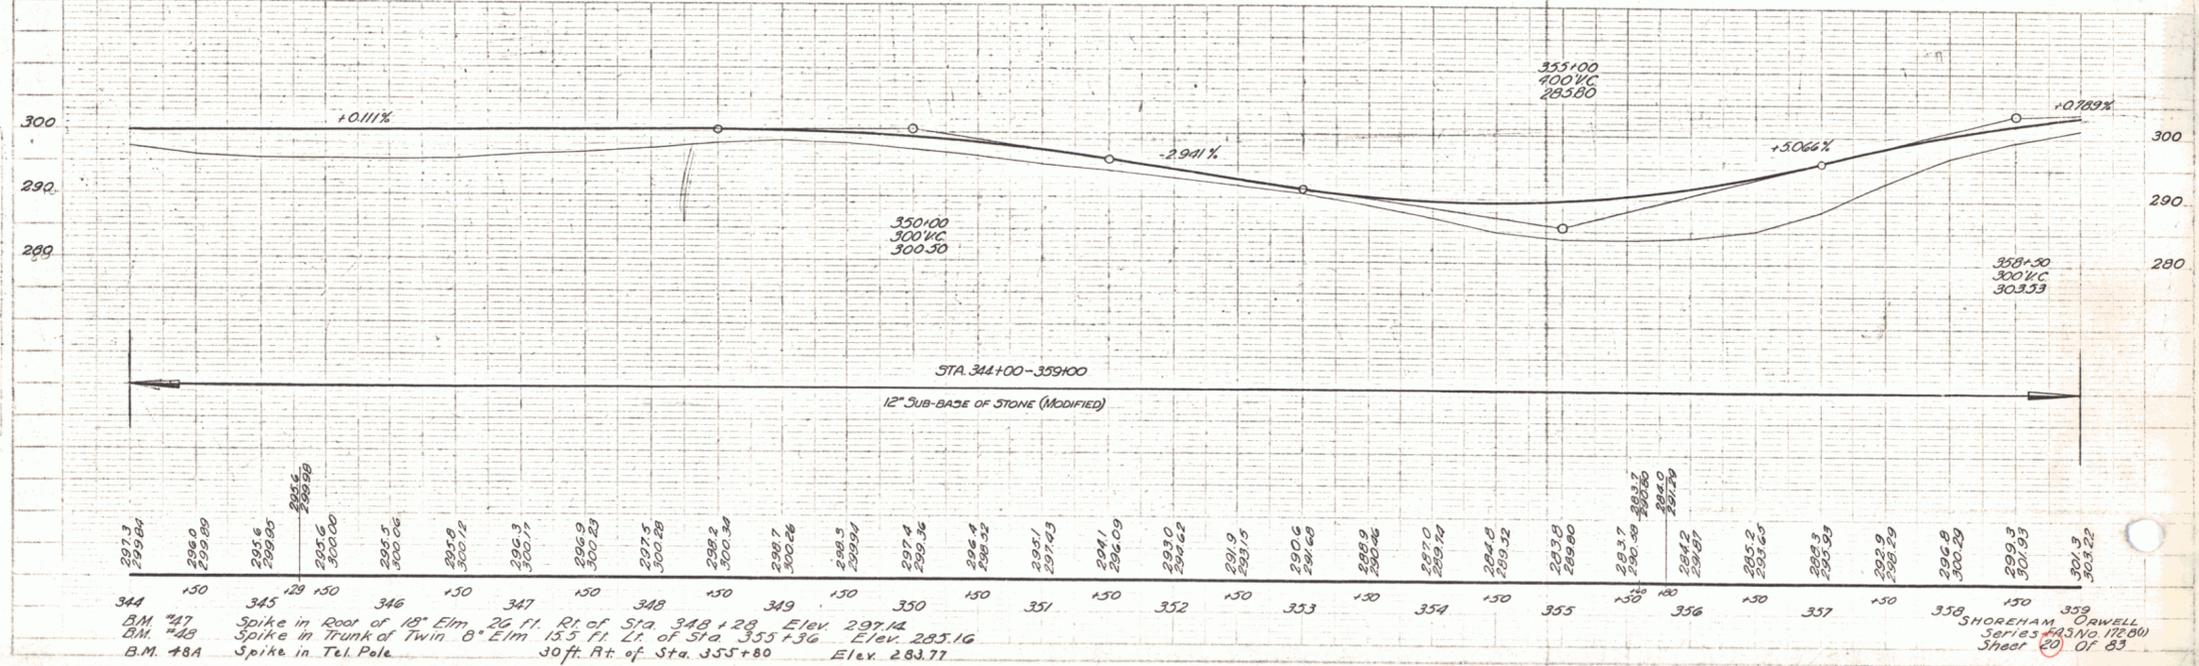

PLAN
 SCALE: AS SHOWN
 DATE: 12/12/41

PROFILE
 SCALE: AS SHOWN
 DATE: 12/12/41

SHOREHAM CORWELL
 SERIES 143 NO 17280
 SHEET 20 OF 83