


CARRINGTON
 DATE WORK
 NO. 7450
 CLASS.

FARRINGTON
 D. MACCHI
 5/31

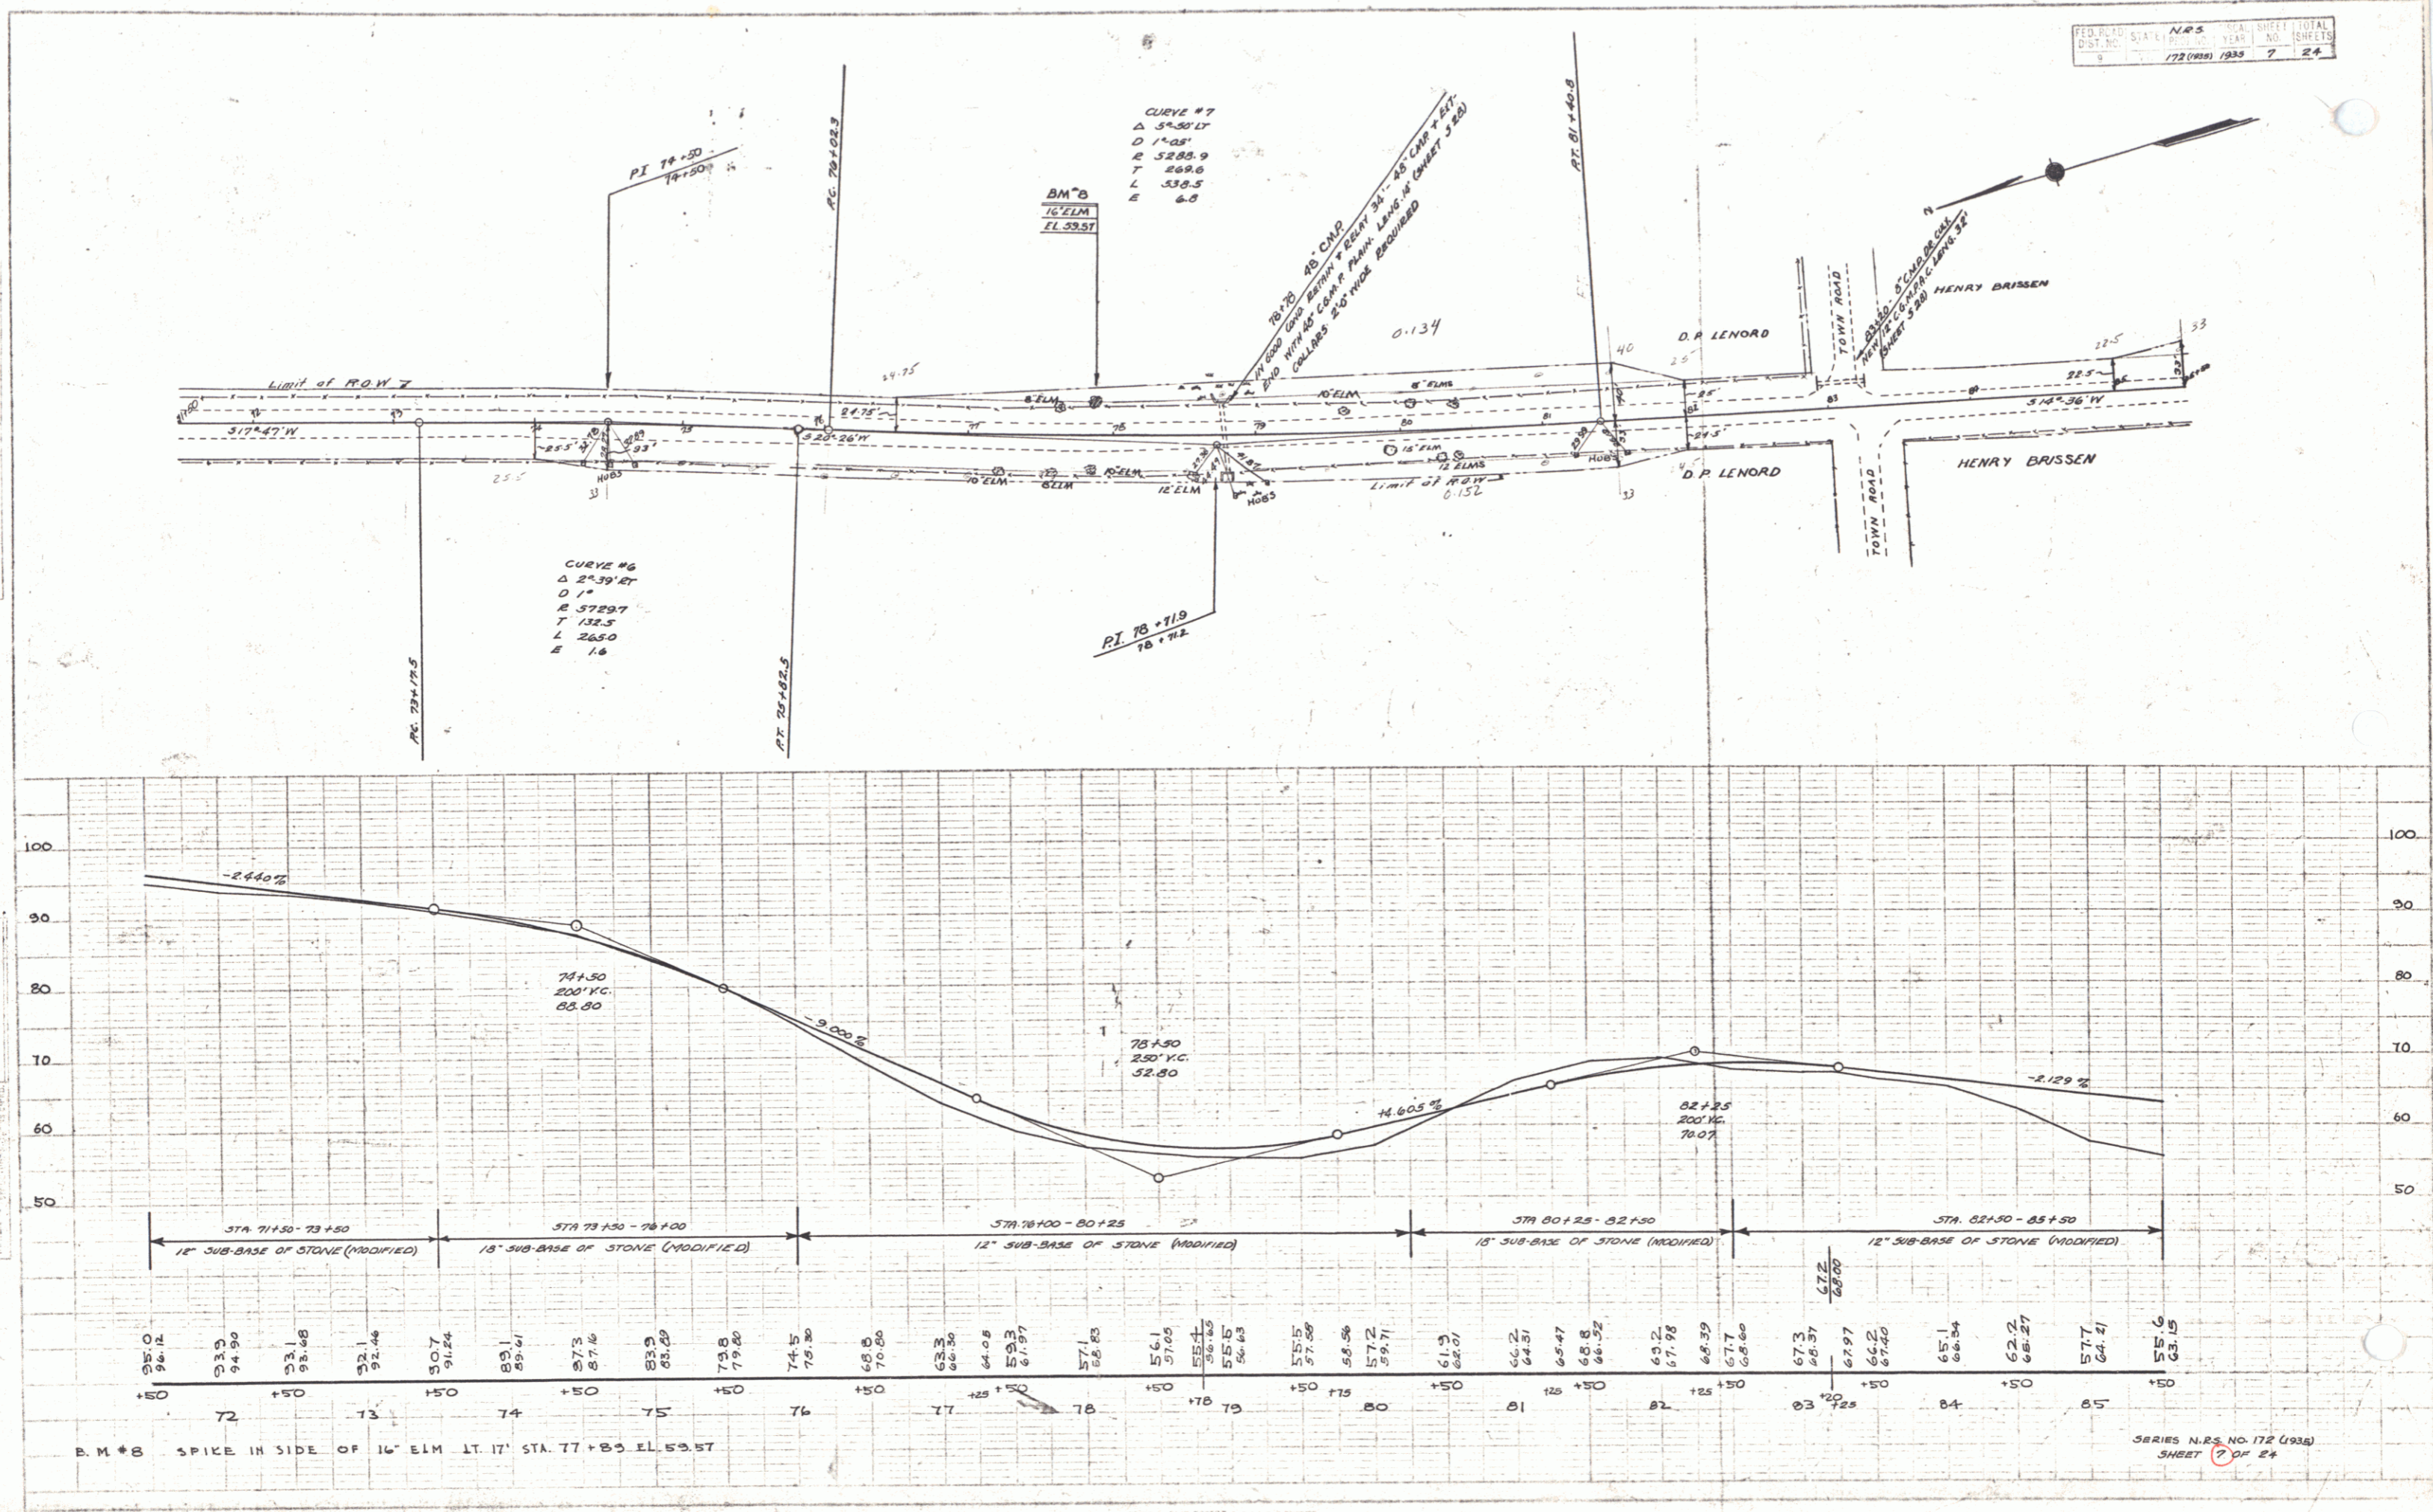

5