


INDEX OF SHEETS
 1, 2 Layouts
 3 Side Structure Sheet 3-2a
 4-6 Cross Sections

Project: 1932
 Town: SHOREHAM
 Date: 06/01/1932
 Route: VT 74



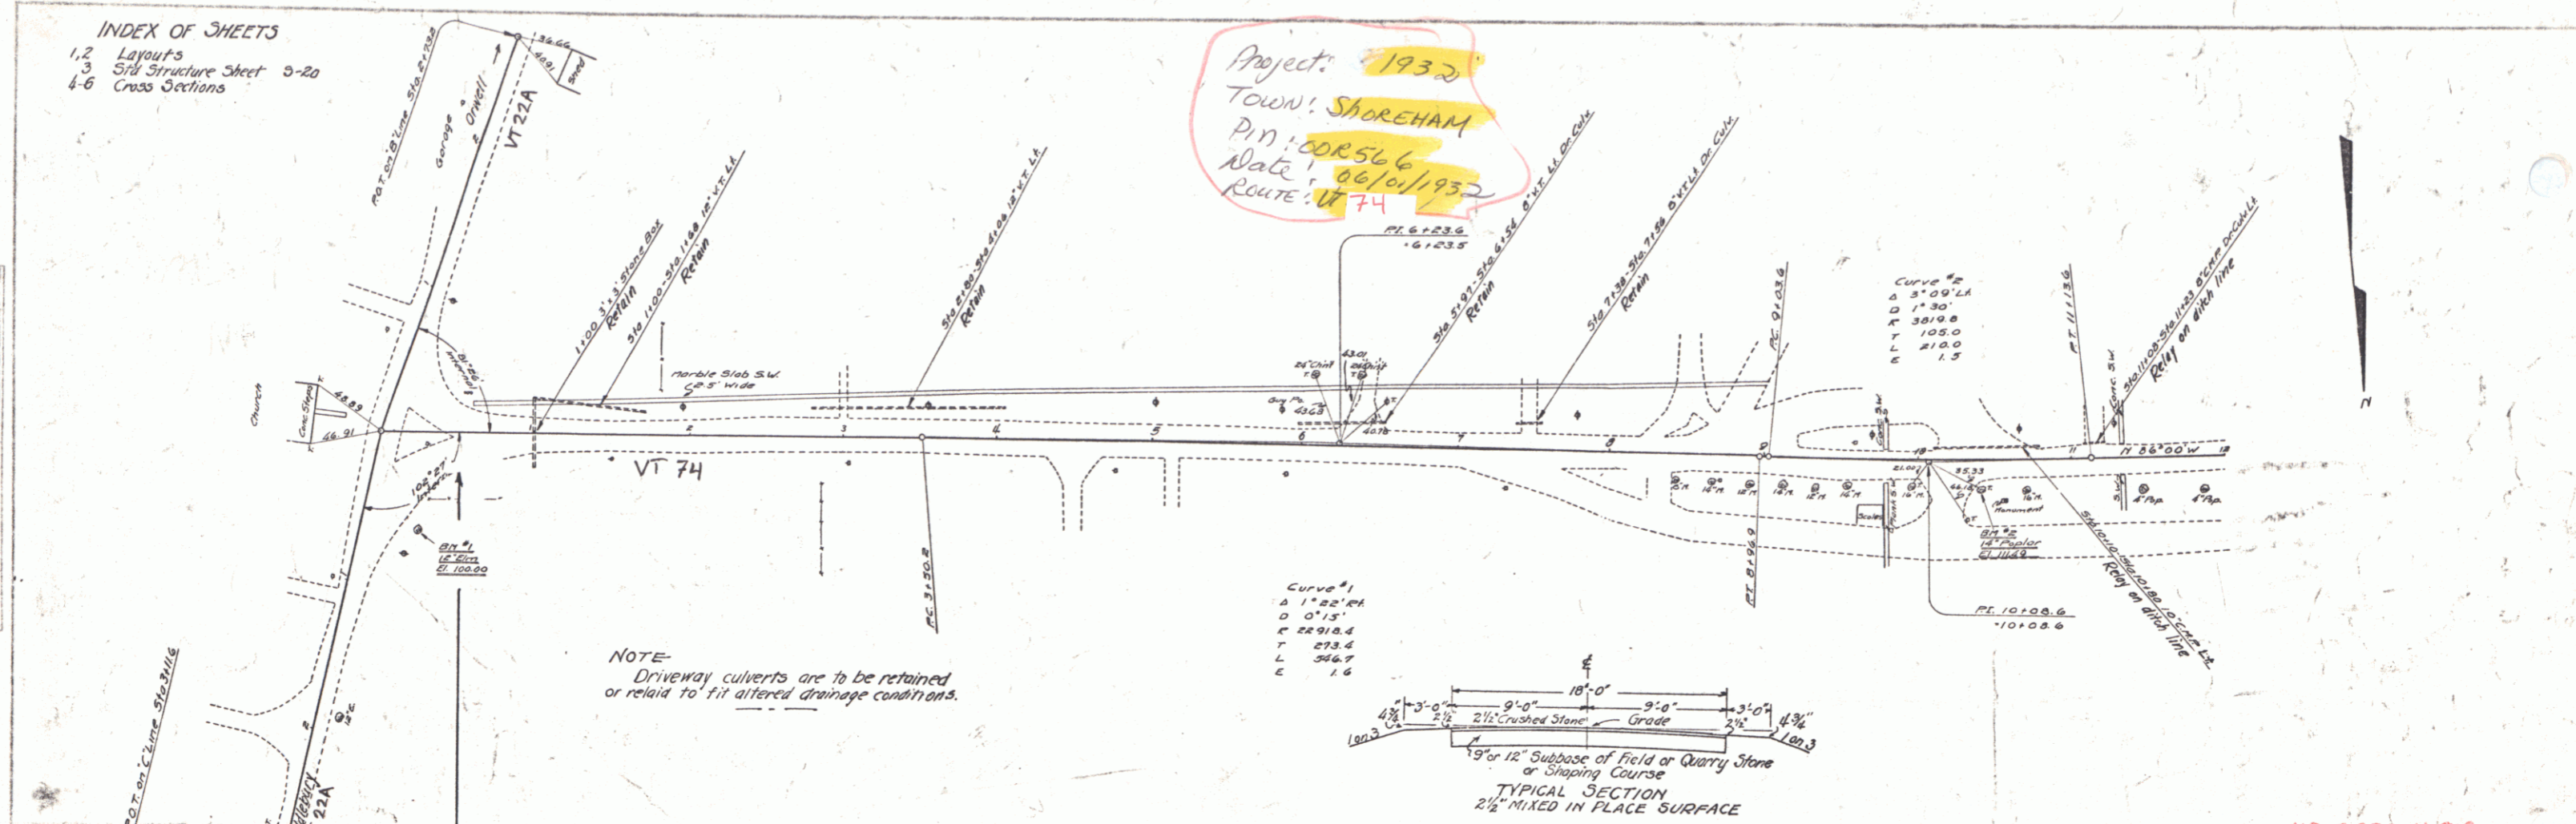

NOTE -
 Driveway culverts are to be retained or relaid to fit altered drainage conditions.

