


INDEX OF SHEETS  
 1, 2 Layouts  
 3 Side Structure Sheet 3-2a  
 4-6 Cross Sections


Project: 1932  
 Town: SHOREHAM  
 Date: 06/01/1932  
 Route: VT 74




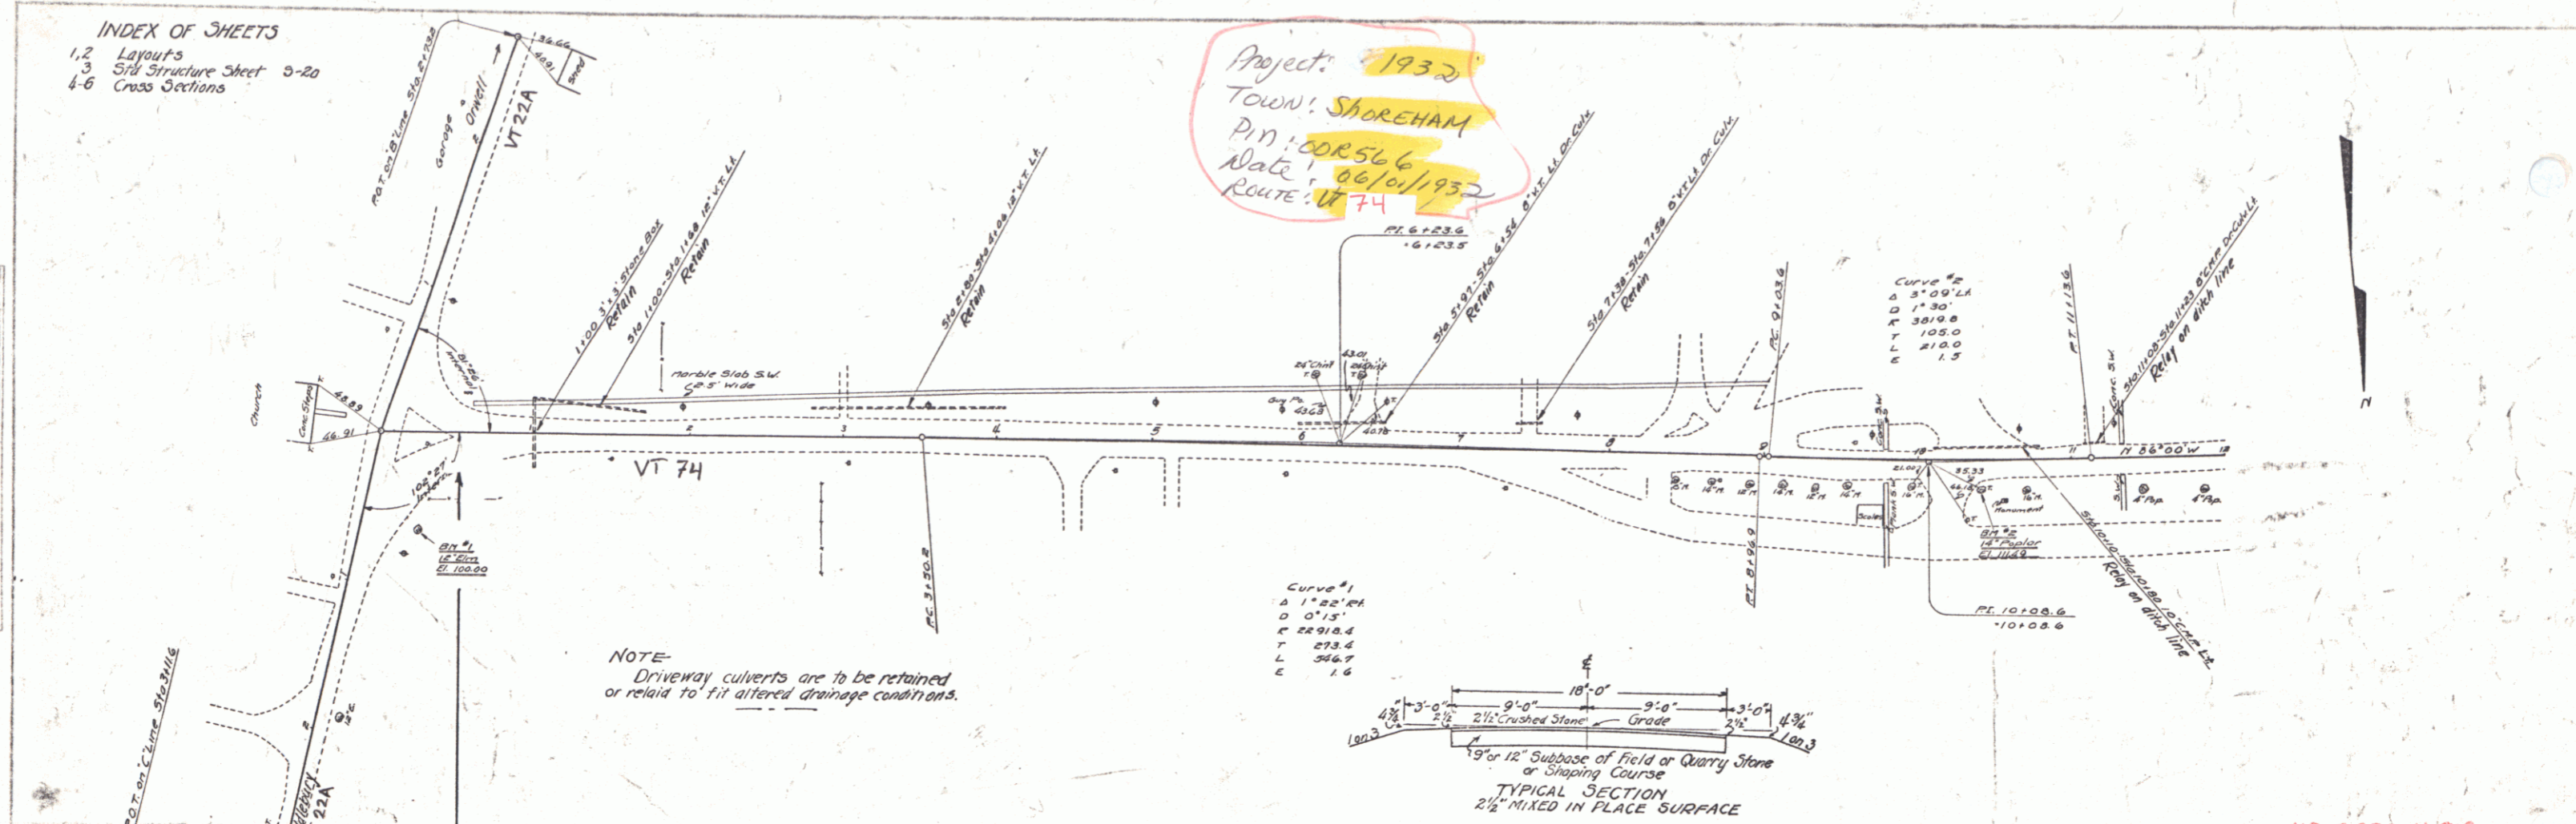

NOTE -  
 Driveway culverts are to be retained  
 or relaid to fit altered drainage conditions.

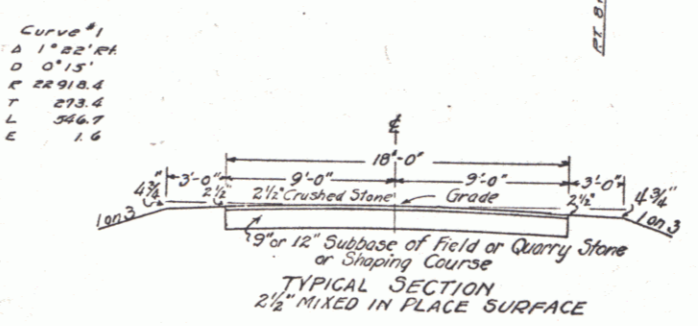



MP 5.232-4.819

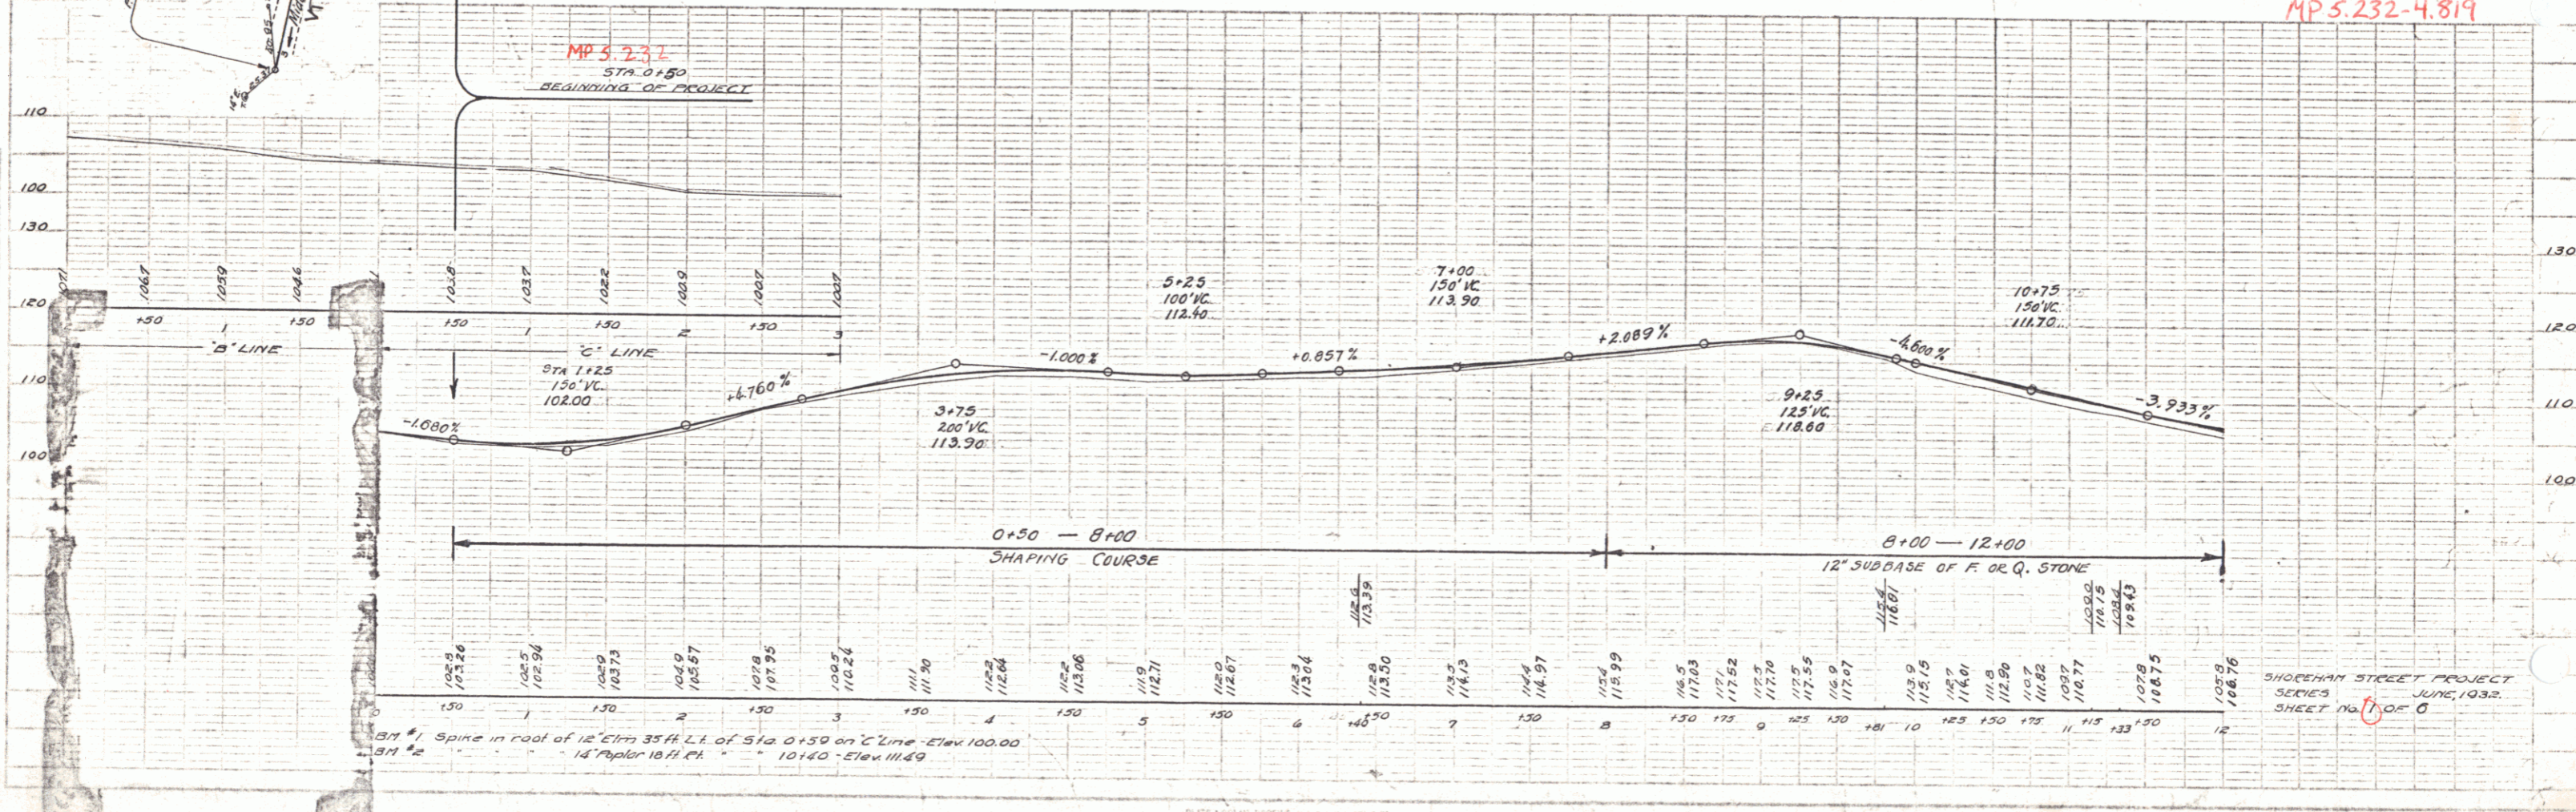

SHOREHAM STREET PROJECT  
 SERIES JUNE, 1932  
 SHEET NO. 1 OF 6



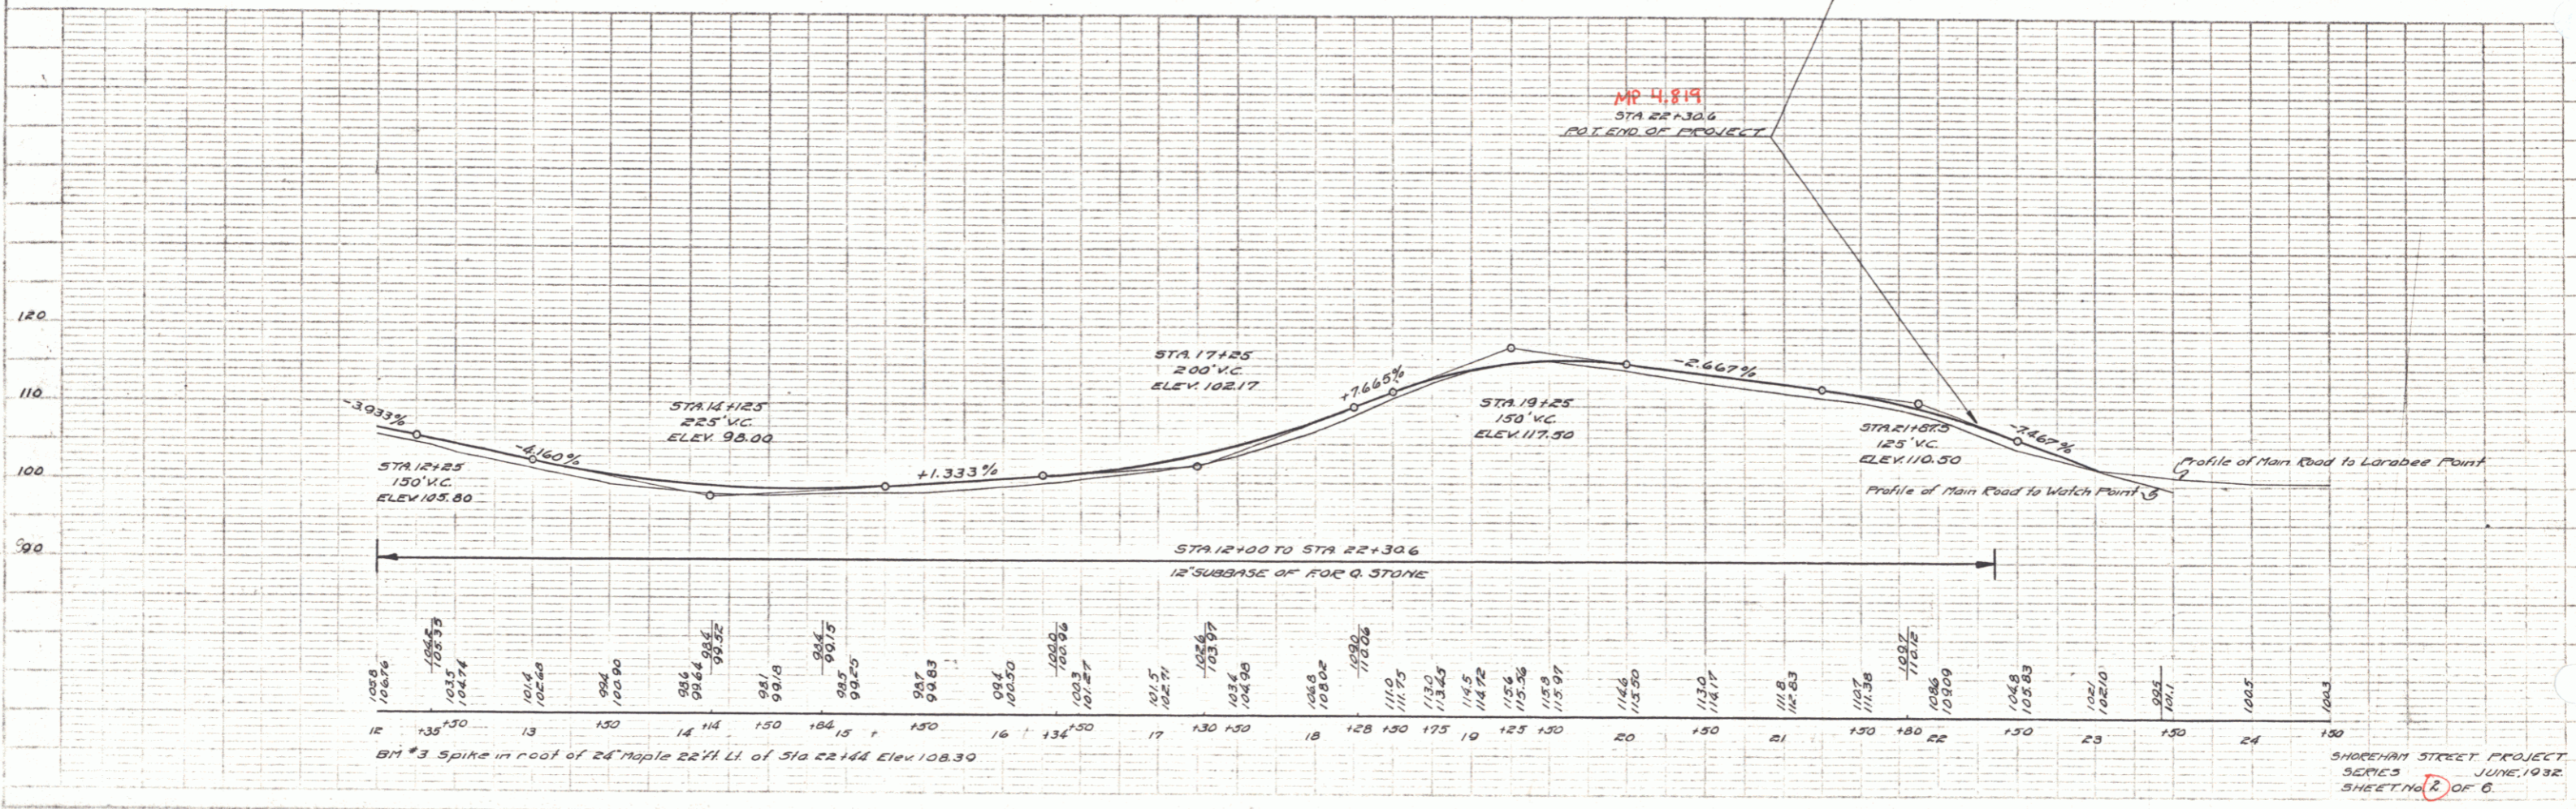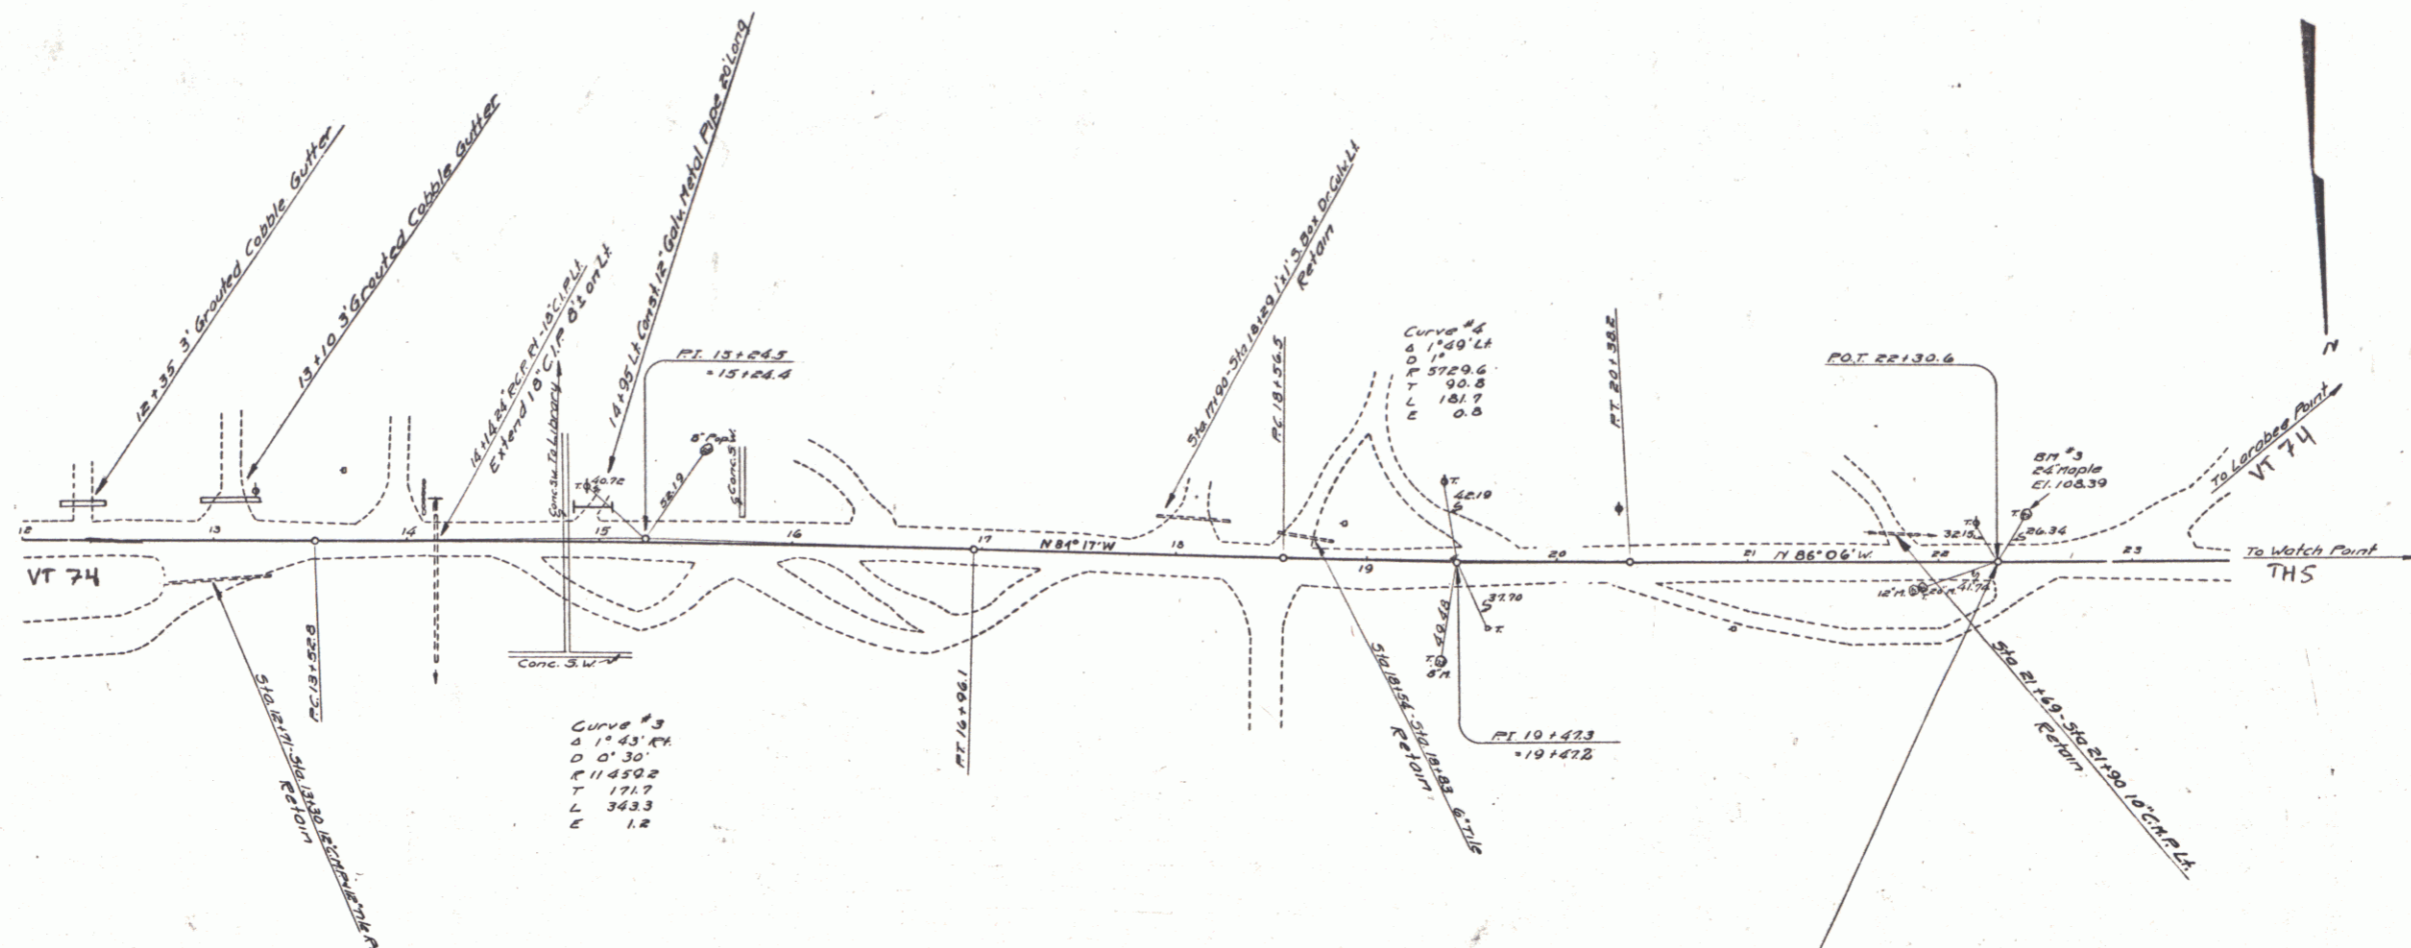

SHOREHAM STREET PROJECT  
 SERIES  
 SHEET NO. 2 OF 6