



G.M. LANE
 S. W. Gibson
 Brunelle-Gibson
 Traced A.L. B. 2nd
 May 28

G.M. LANE
 S. W. Gibson
 Brunelle-Gibson
 Traced A.L. B. 2nd
 May 28

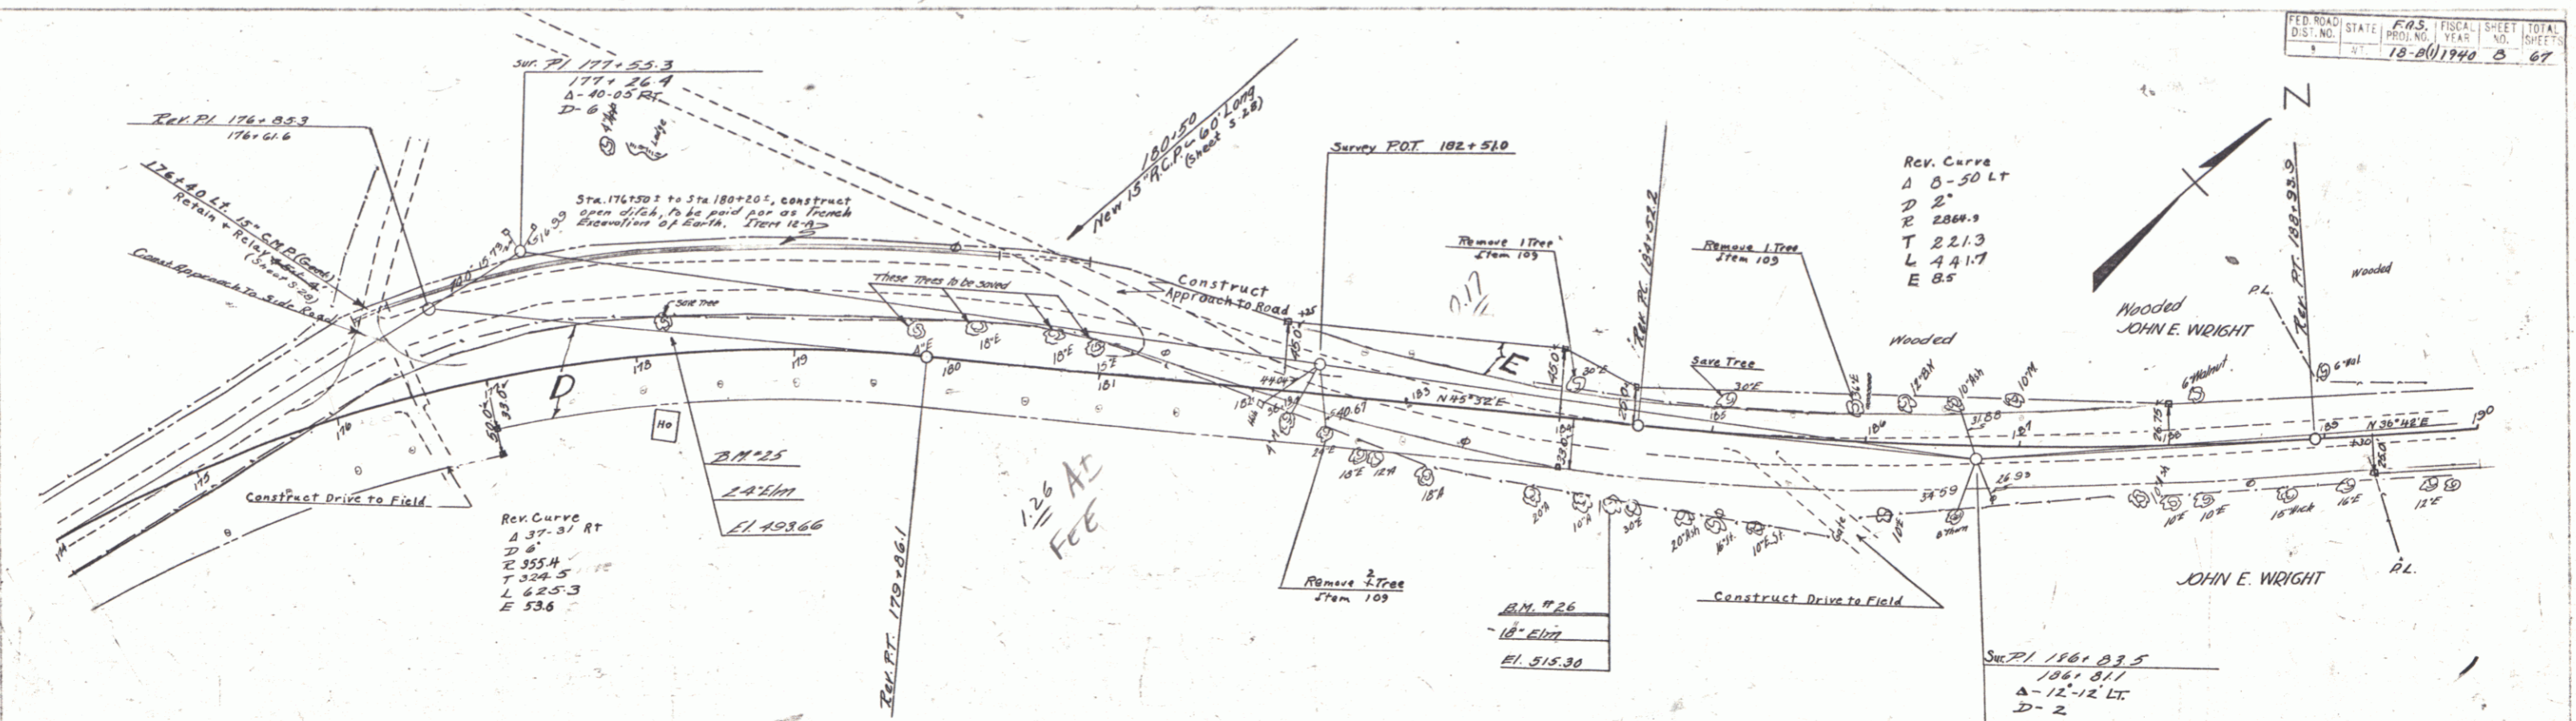

PARCEL	INSTRUMENT	DATE	GRANTOR	GRANTEE	RECORDED	REMARKS
D-E	Fee	W.D. - 9-7-30	JOHN E. L LOIS WRIGHT	ST. OF VT	200 200	BRIDPORT 200 200

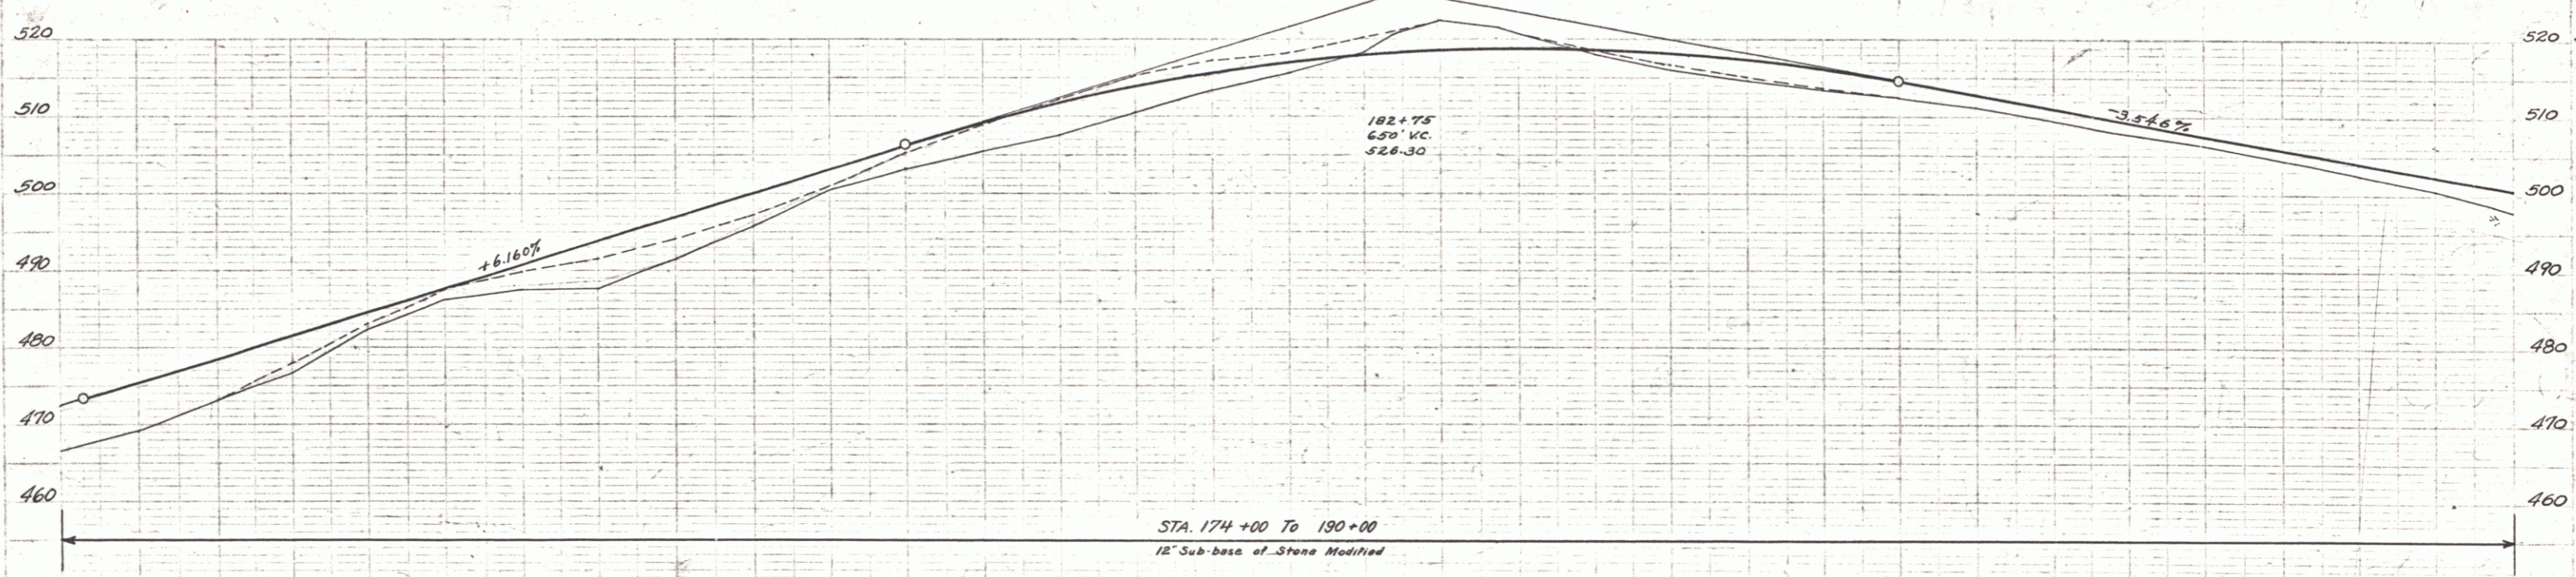

Station	Elevation
174	474.2
175	475.48
176	481.64
177	487.80
178	497.04
179	503.20
180	505.17
181	510.5
182	517.01
183	518.2
184	516.0
185	511.57
186	504.4
187	497.23
188	488.3
189	482.5
190	474.59

Z.M. 25 SPIKE IN ROOT 2.4" ELM 27 FT. STA. 176+25 ELEV. 493.66
 B.M. 226 SPIKE IN ROOT 18" ELM 47 FT. STA. 184+46 ELEV. 515.30

Stone from - Bridport
 SERIES FA3 NO 18 B(1)
 SHEET 3 OF 67