
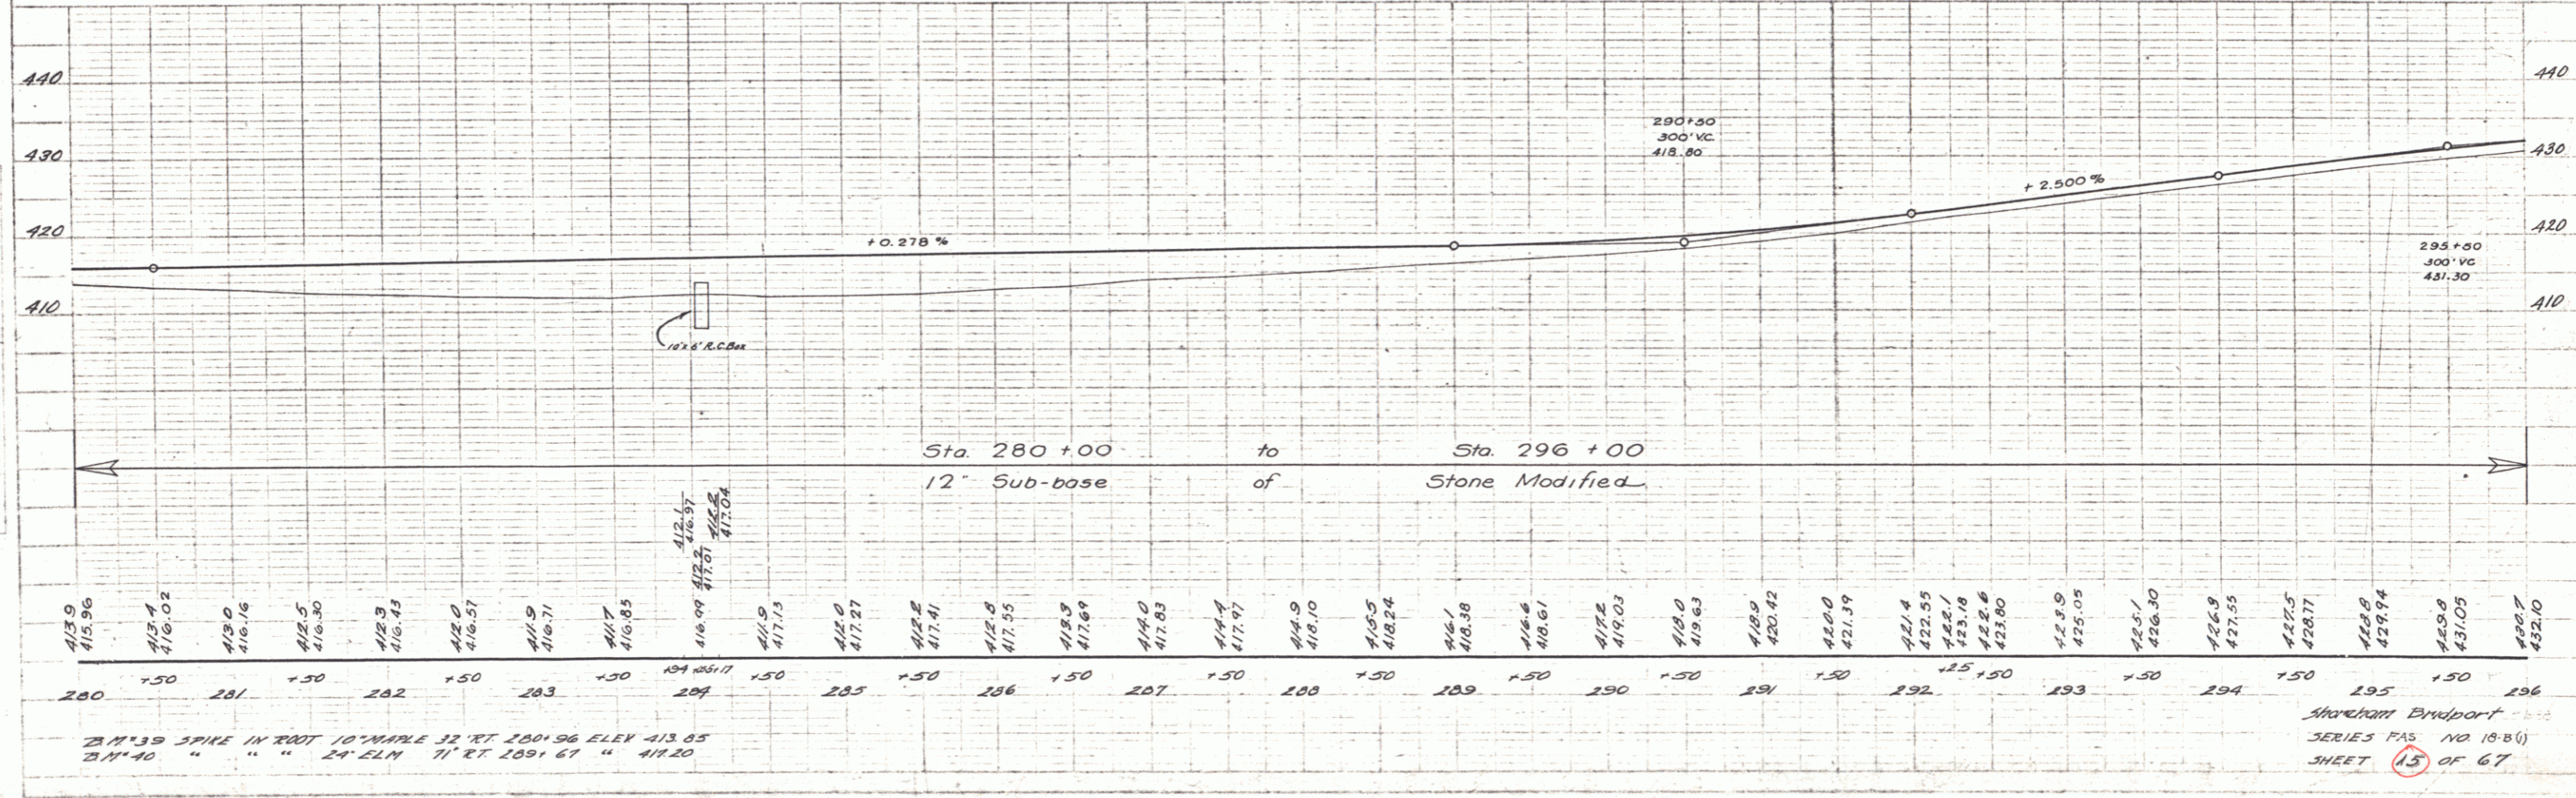


PLAN  
 G.P. Lane  
 M. G. Casson  
 R. U. Bluff  
 1940

PROFILE  
 G.P. Lane  
 M. G. Casson  
 R. U. Bluff  
 1940

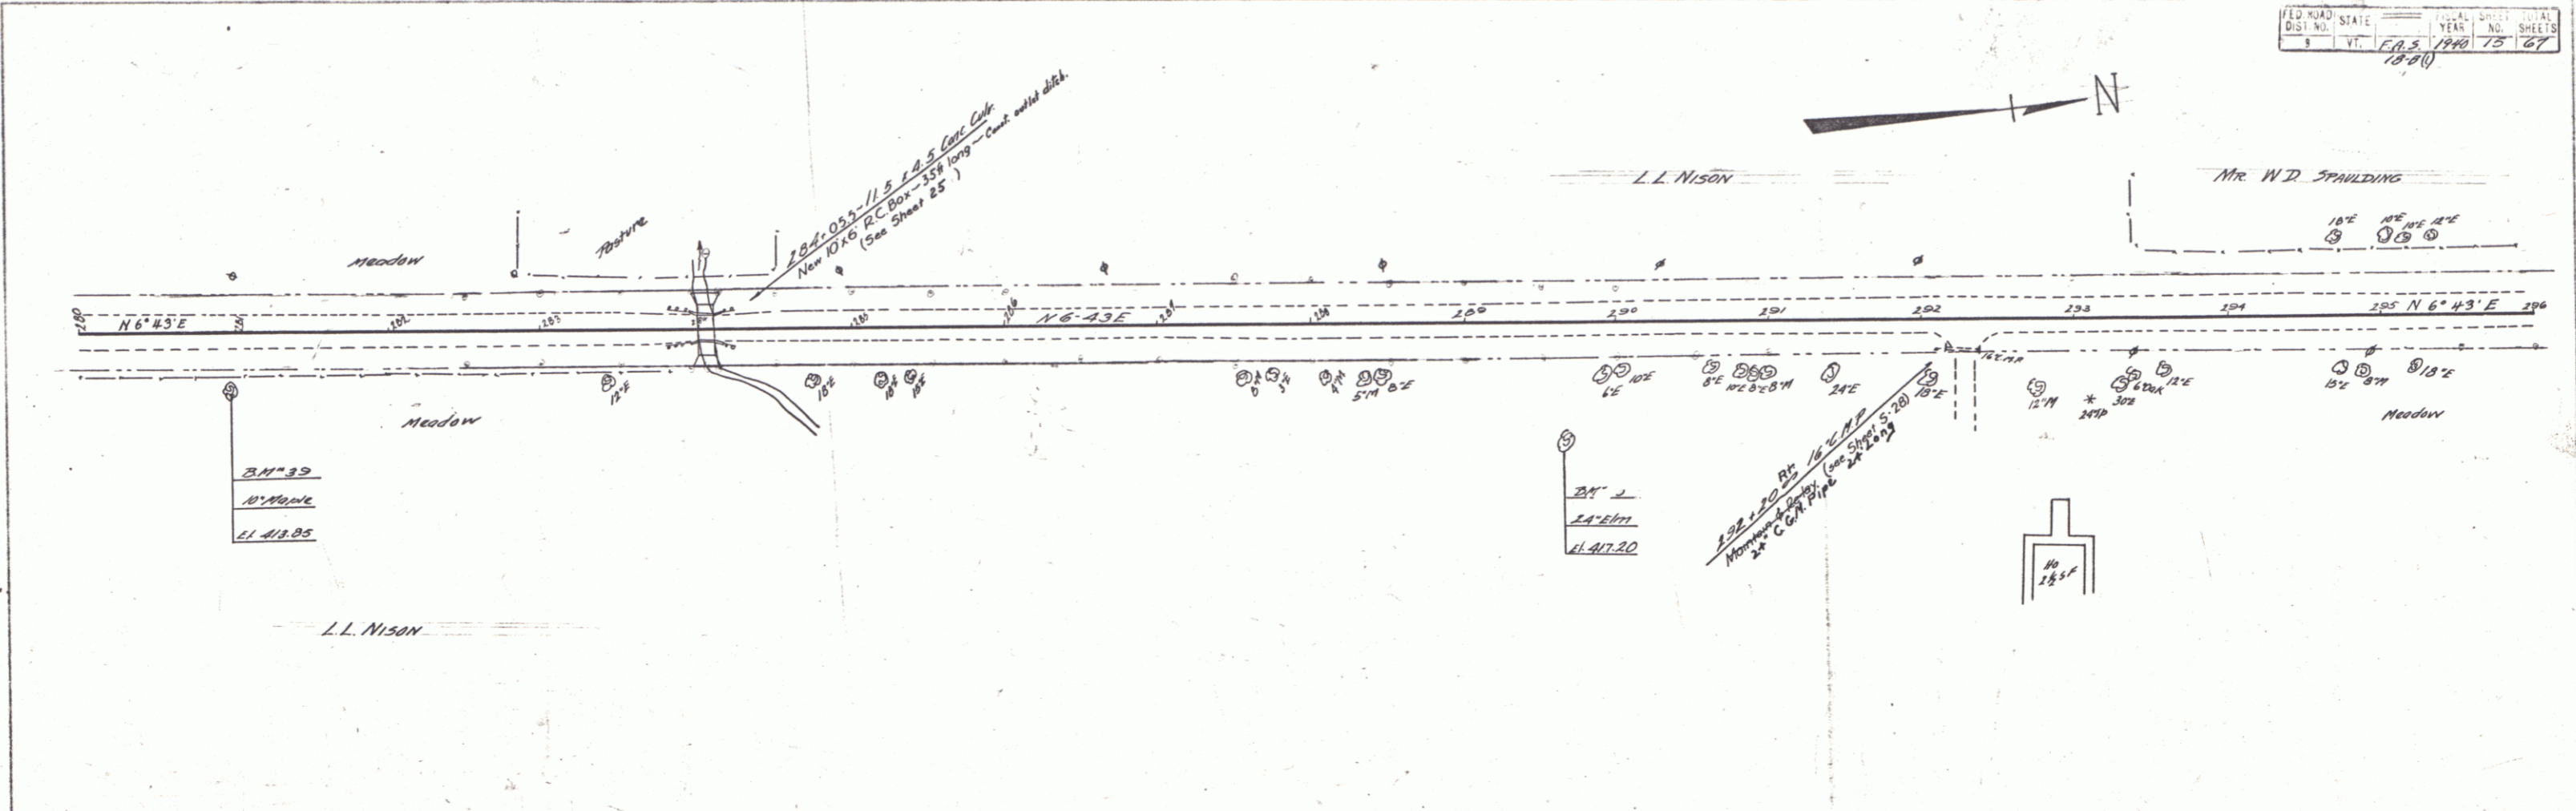


 SHEET 15 OF 67

Shyham