



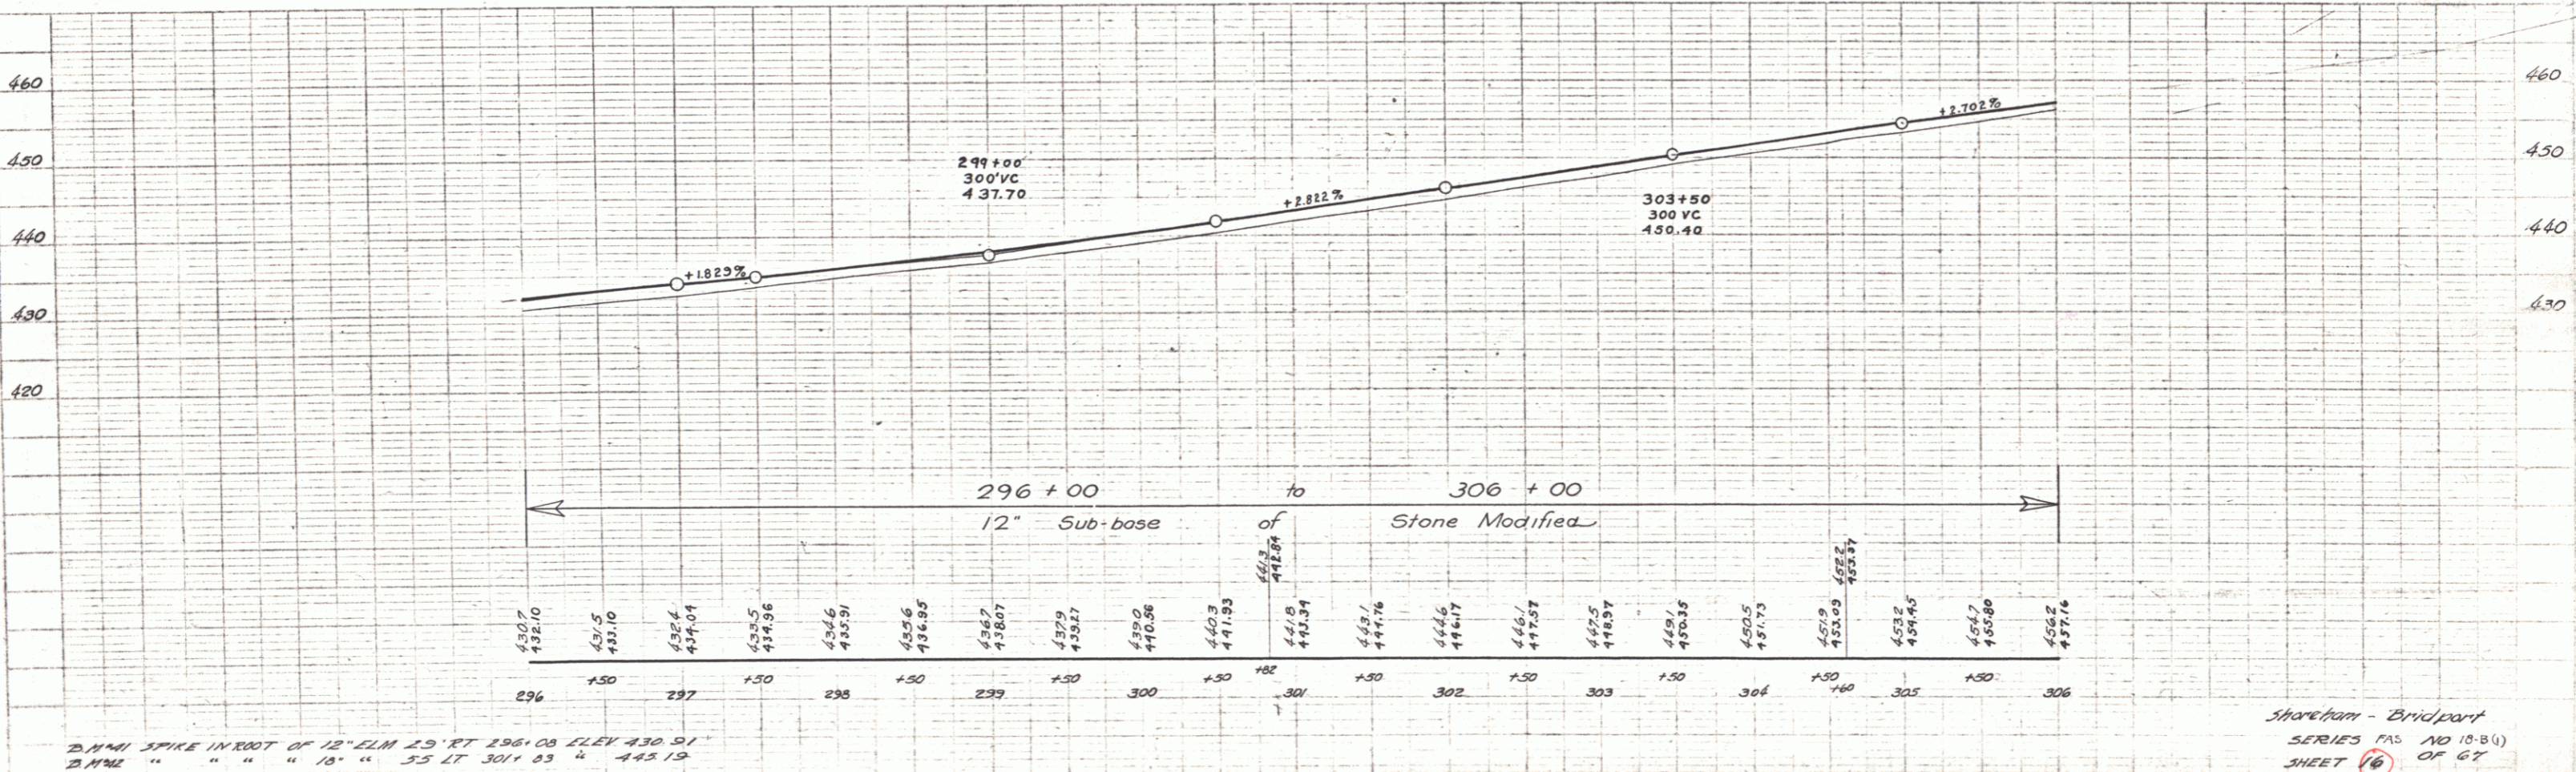


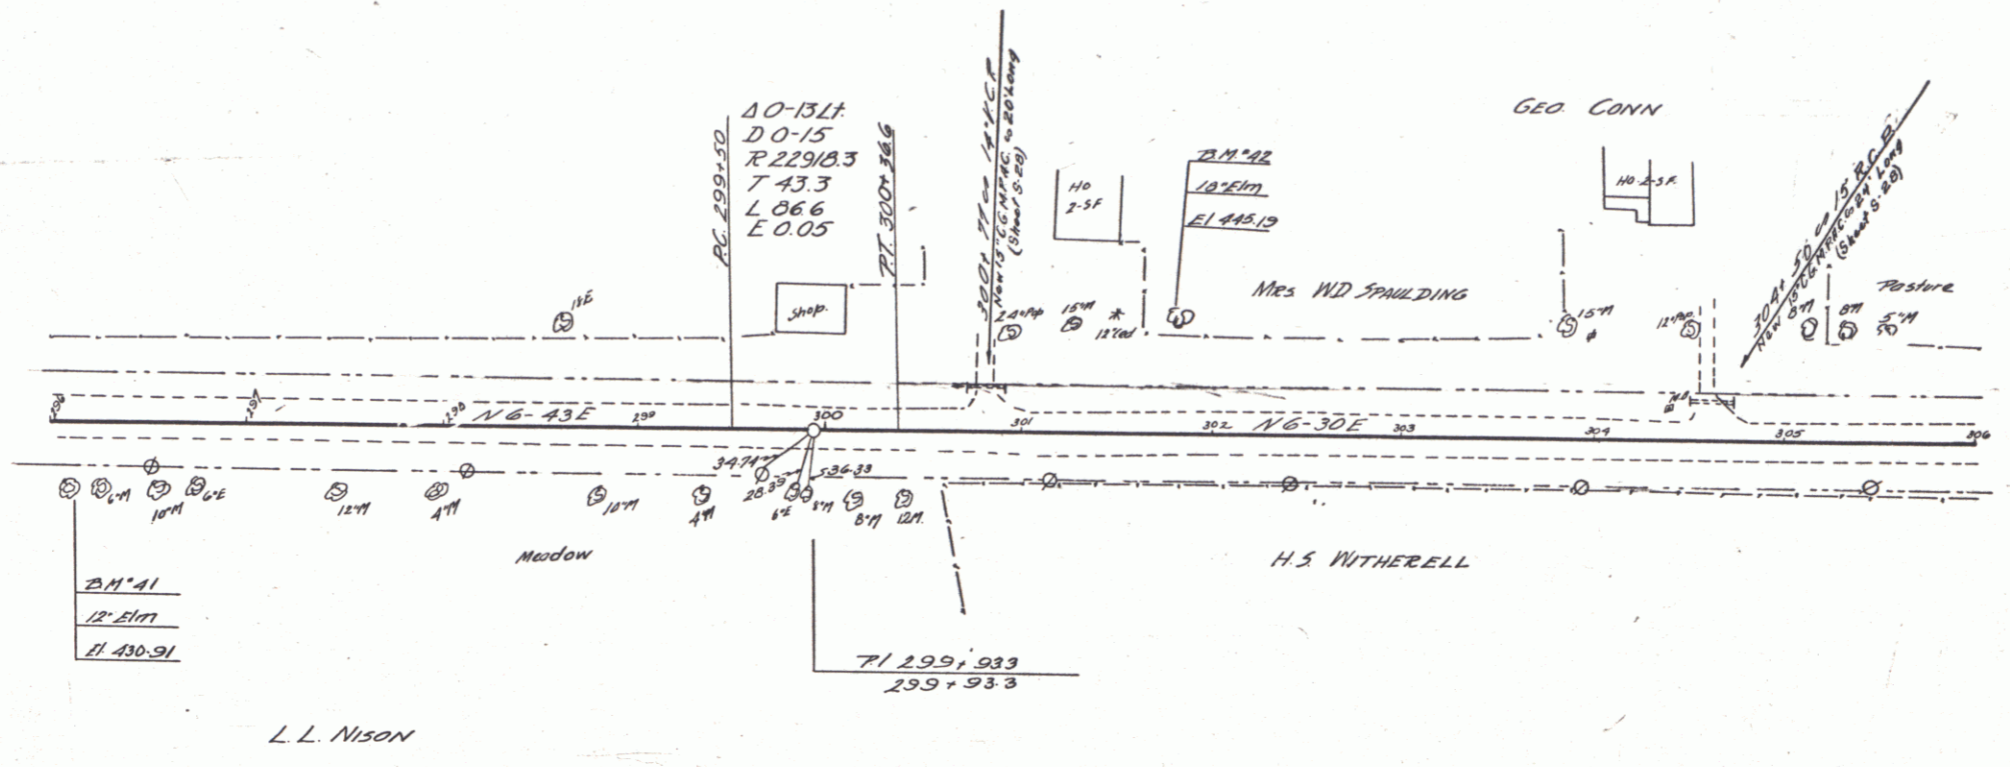


Shoreham - Bridport
 SHEET 16 OF 67