
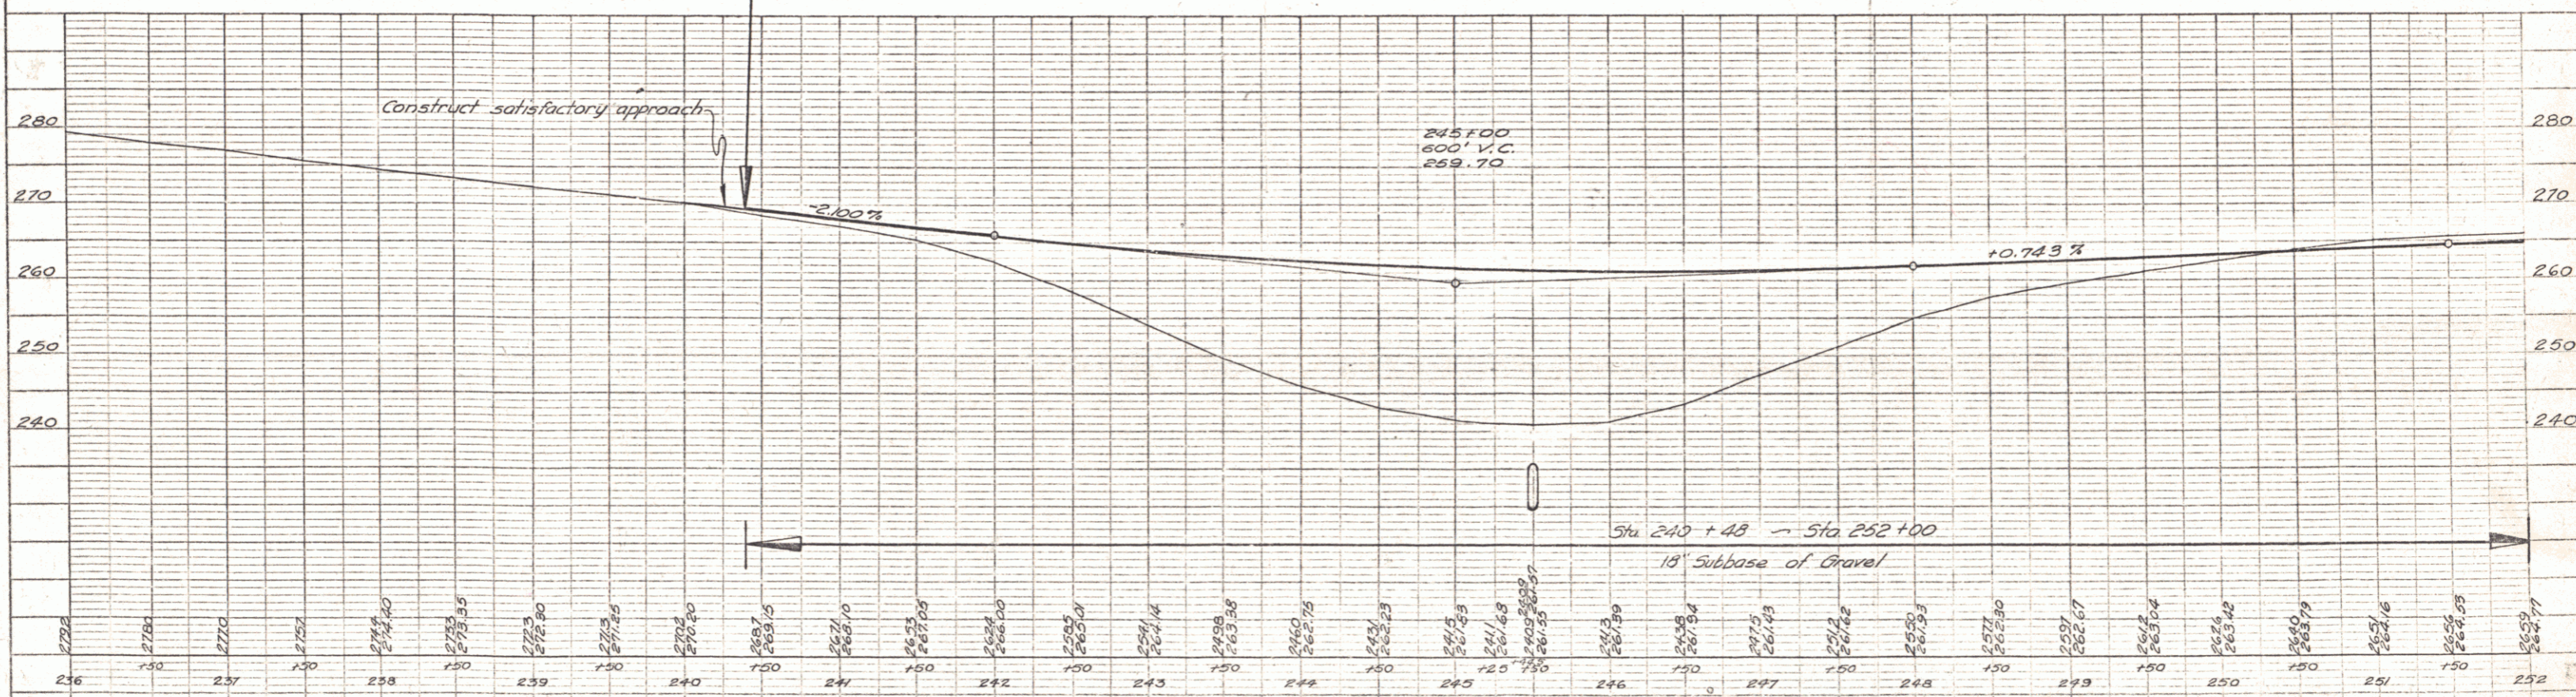


PARCEL	INSTRUMENT	DATE	GRANTOR	GRANTEE	RECORDED BRIDPORT	REMARKS
					BOOK PAGE DATE	
✓ A1	W.D.O.E.	10-18-46	WADE A. WALKER	ST. OF VT.	20 615-616	10-18-46
✓ A2	W.D.O.E.	11-21-46	L.R. & HAZEL B. PAYNE	" " "	20 625-629	11-23-46

5 18(3) 1946 4 117

PLAN	DATE	BY	CHECKED
DATE	BY	DATE	BY
NO.	NO.	NO.	NO.

PROFILE	DATE	BY	CHECKED
DATE	BY	DATE	BY
NO.	NO.	NO.	NO.

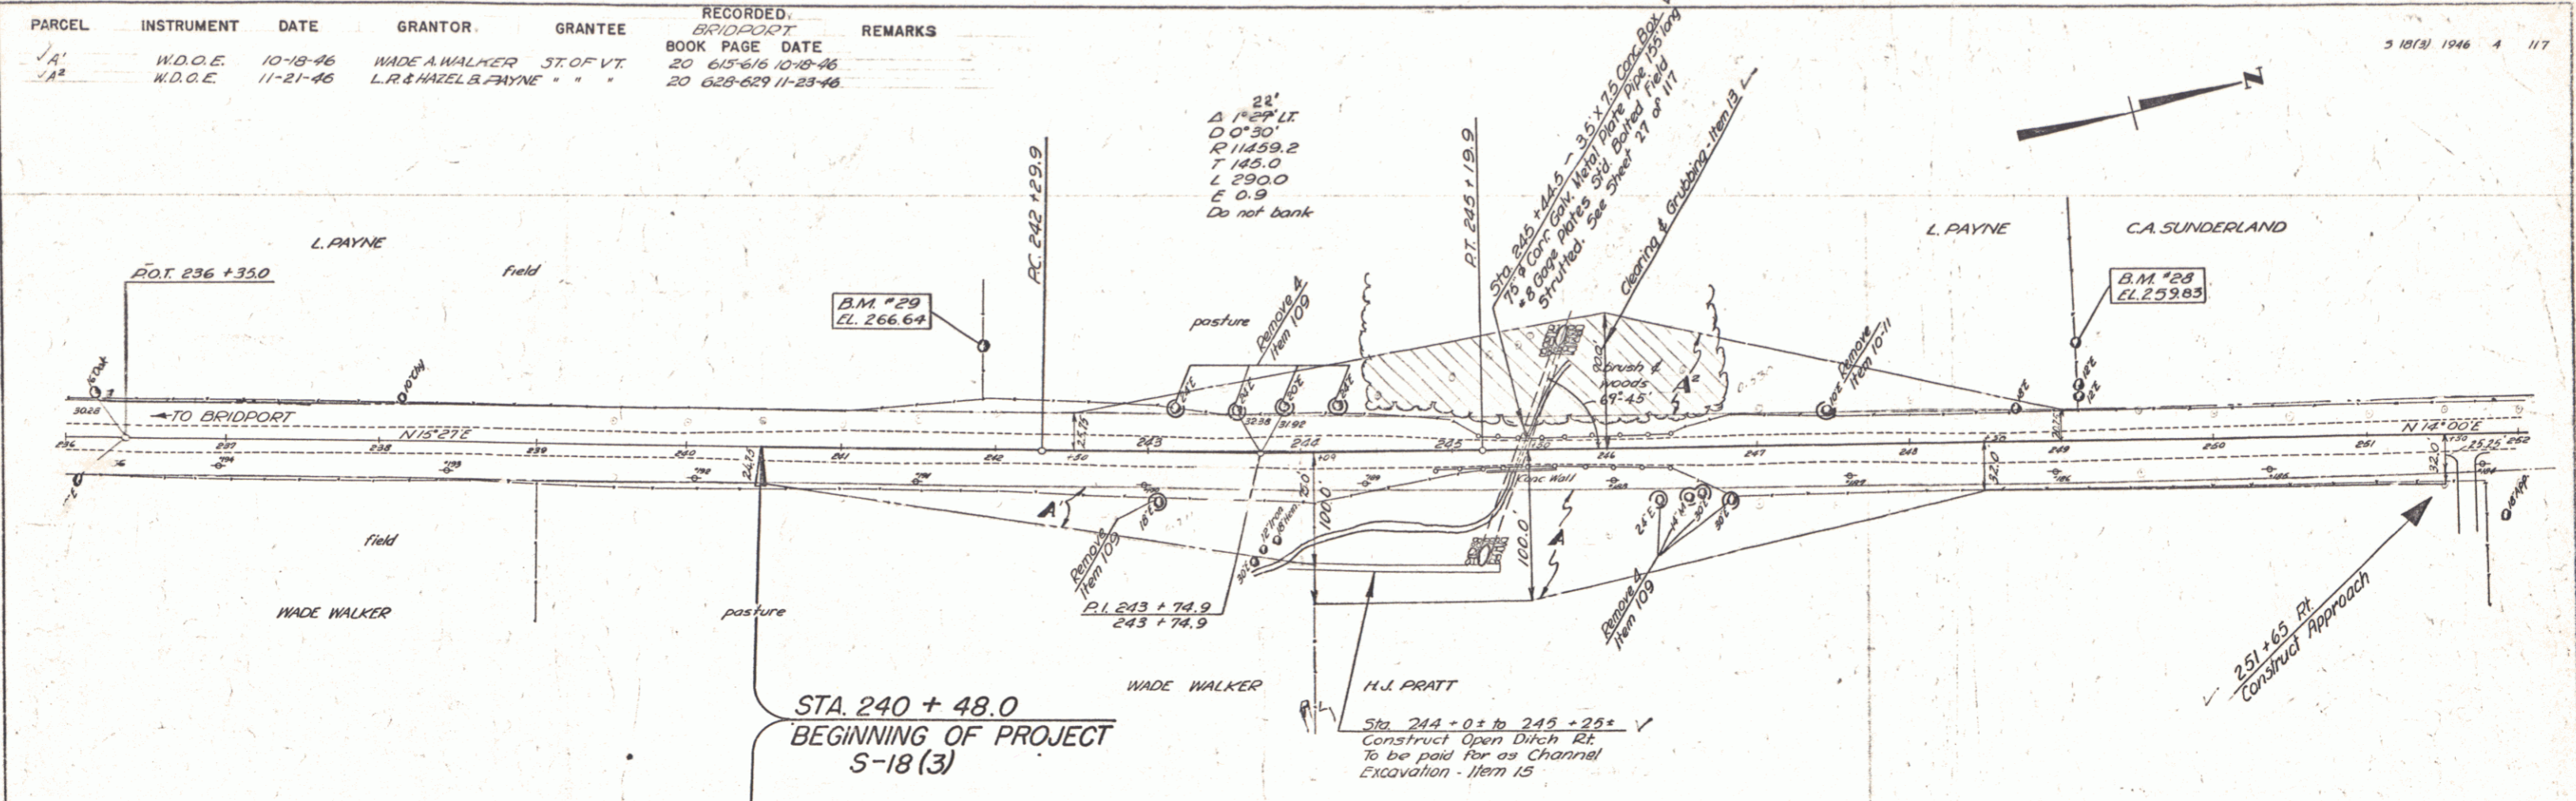

BM * 28 EL 259.83 S1R 18° E 65 FT LI Sta 249+10
 BM * 29 EL 266.64 S1R 16° E 65 FT LI Sta 241+90

Bridport - Addison
 series 5 no. 13(3)
 sheet 4 of 117 sheets

PLATE 1-211-100118 C. O. R. & S. ENGINEERS
 BRIDPORT, VERMONT